
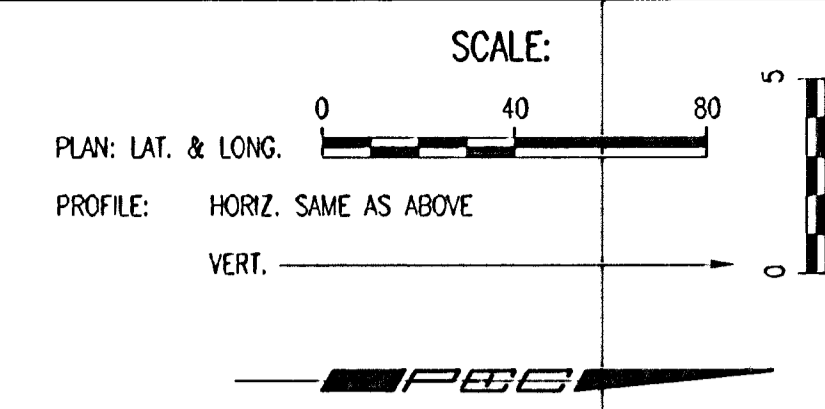



PLAN	CHECKED	DATE
	CHECKED	

PROFILE	CHECKED	DATE
	CHECKED	

DSNR: MDK OPER: TLB SCALE: 1"=40.00
 Q: 2004-04485(02)SP17 11-15-2005 01:16:06 pm

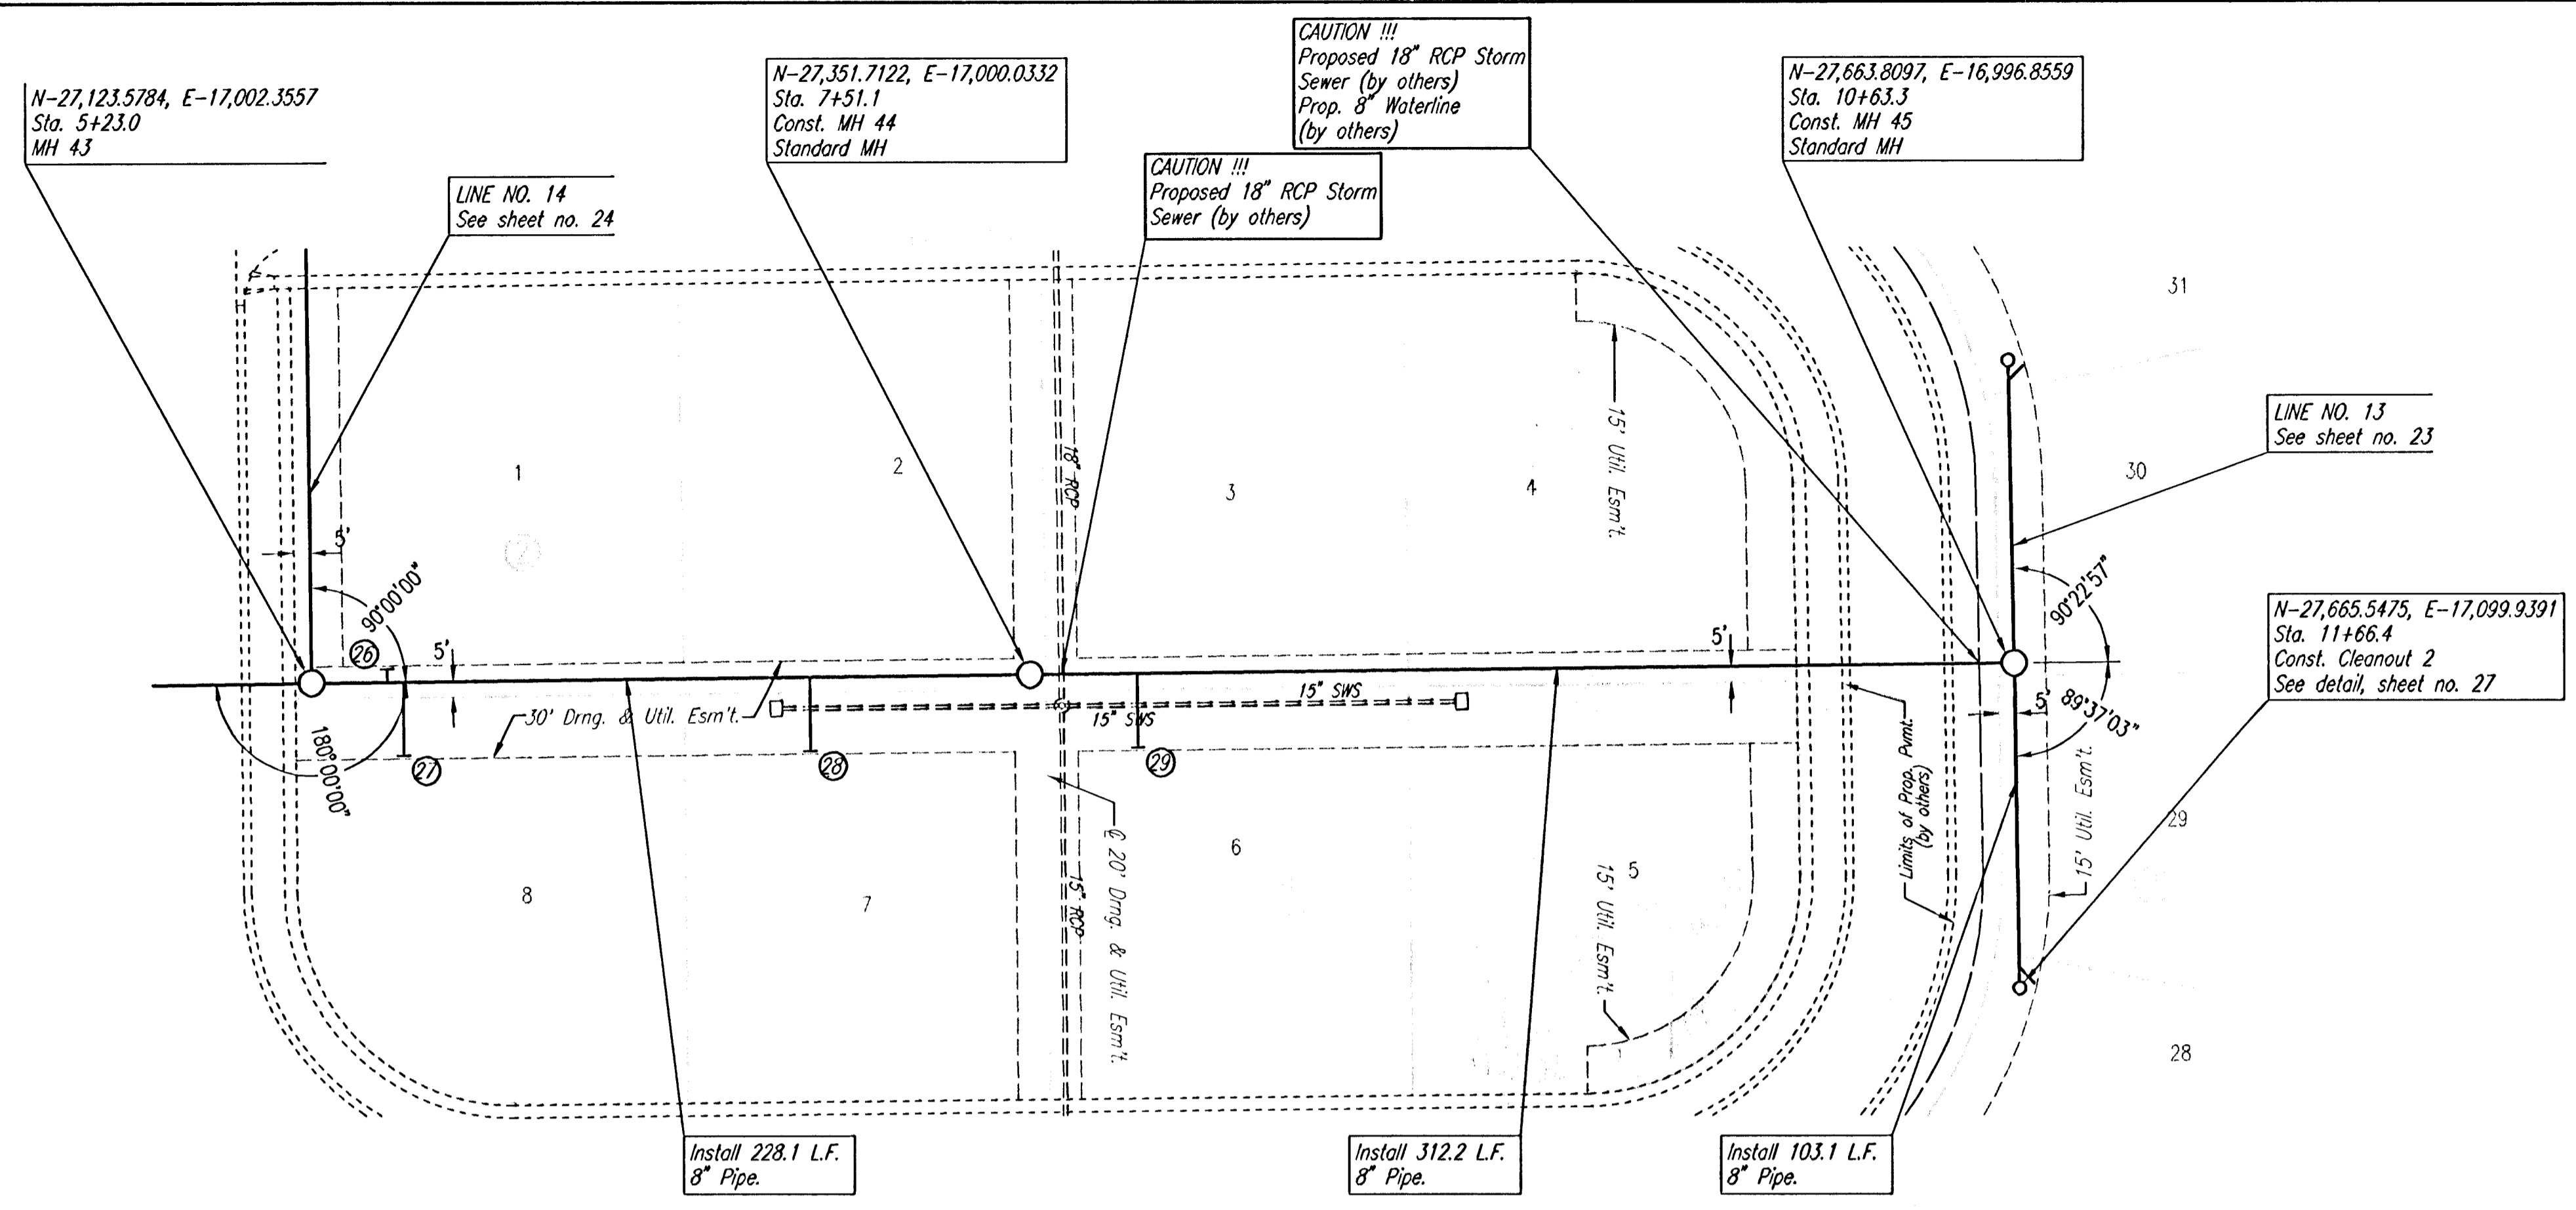

SANITARY SEWER LINE NO. 11

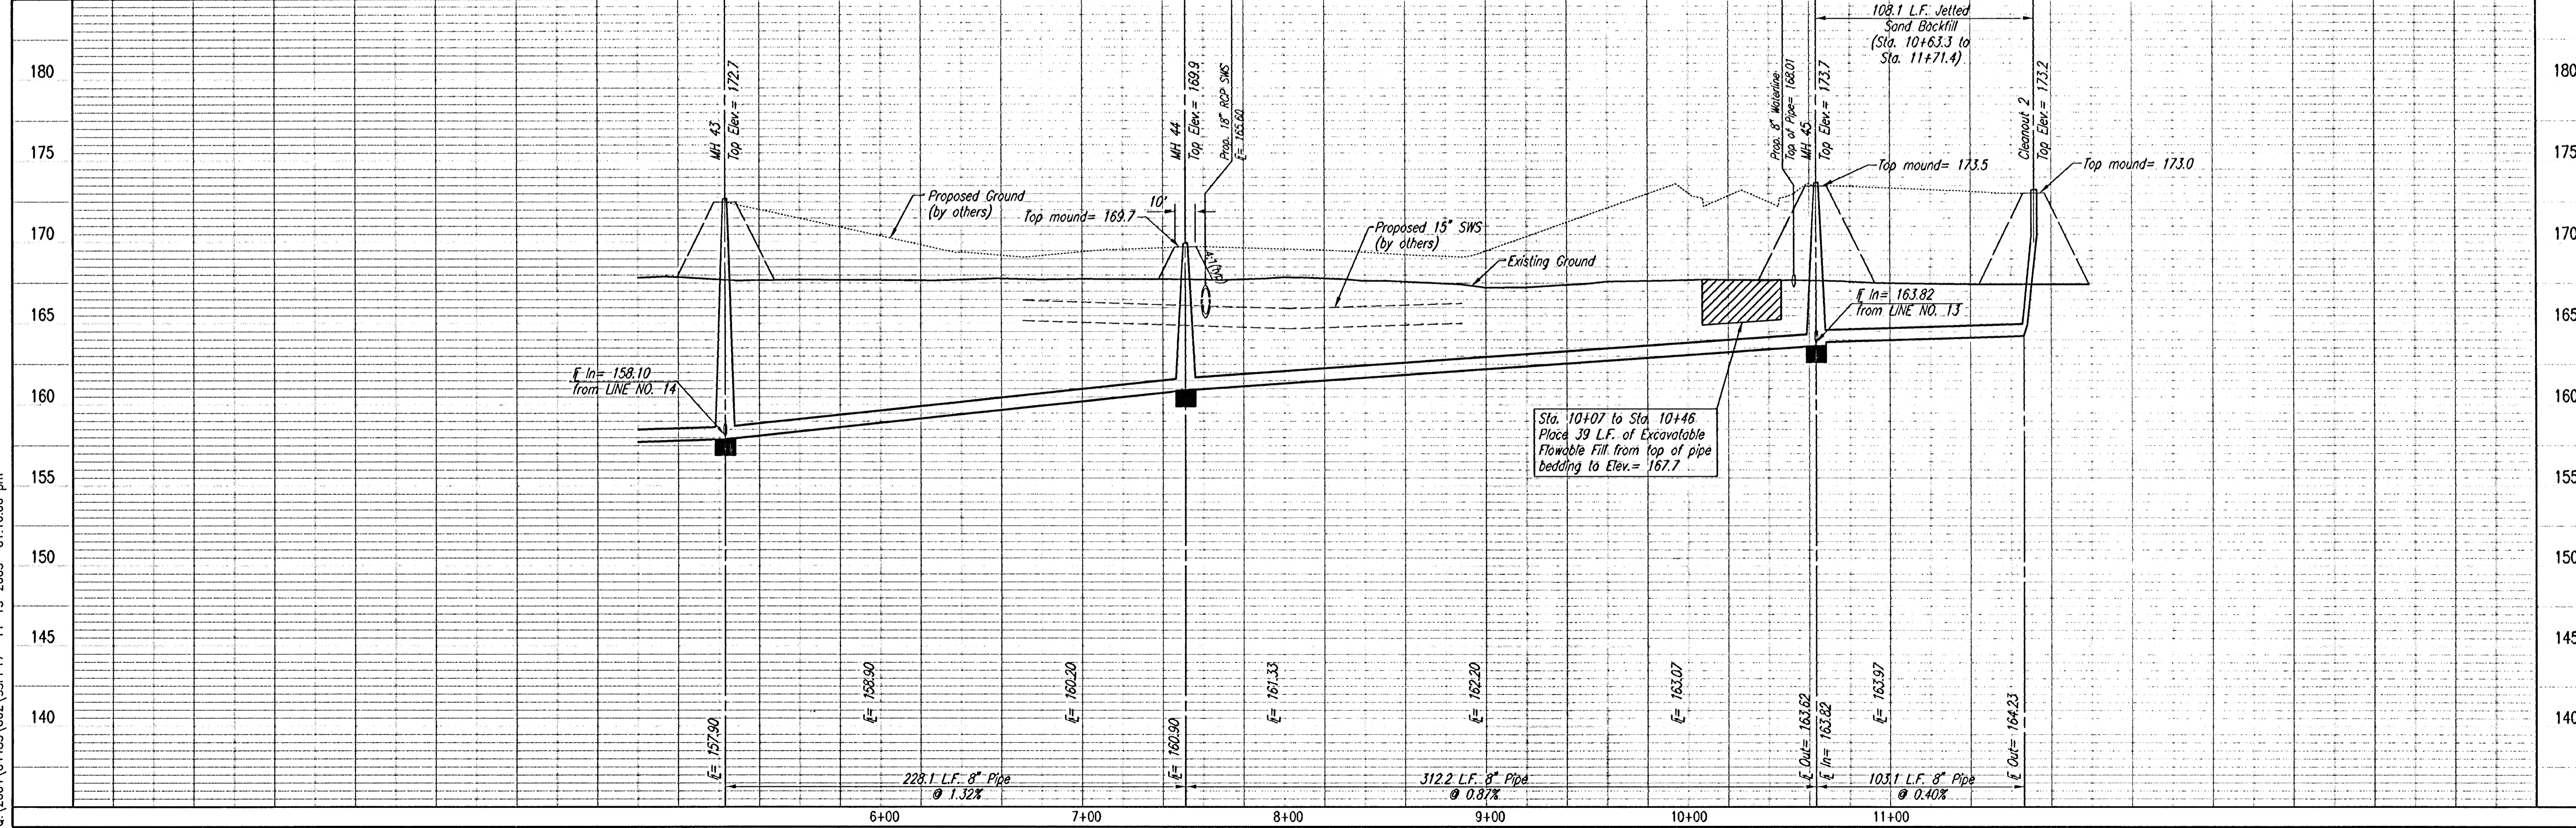

1 2
 DENOTES SEWER SERVICE.
 SEE SHEET NO. 29 FOR SEWER
 SERVICE SCHEDULE AND DETAILS

SEE SHEETS NO. 3, 4 & 5
 FOR PLAT COORDINATES



LATERAL 5, MAIN 7
 OF THE NORTHWEST INTERCEPTOR SEWER
SANITARY SEWER LINE NO. 11
 JAMES L. ARMOUR, P.E. - ACTING CITY ENGINEER
 CITY OF WICHITA PROJECT NO. 465-5877

Professional Engineering Consultants, P.A.
 303 S. TOPEKA - WICHITA, KANSAS 67202
 316-262-2601 • FAX 316-262-3003
 Job No. 35-04485-002
 Date September 2004
 Designed By MDK
 Drawn by TLB