
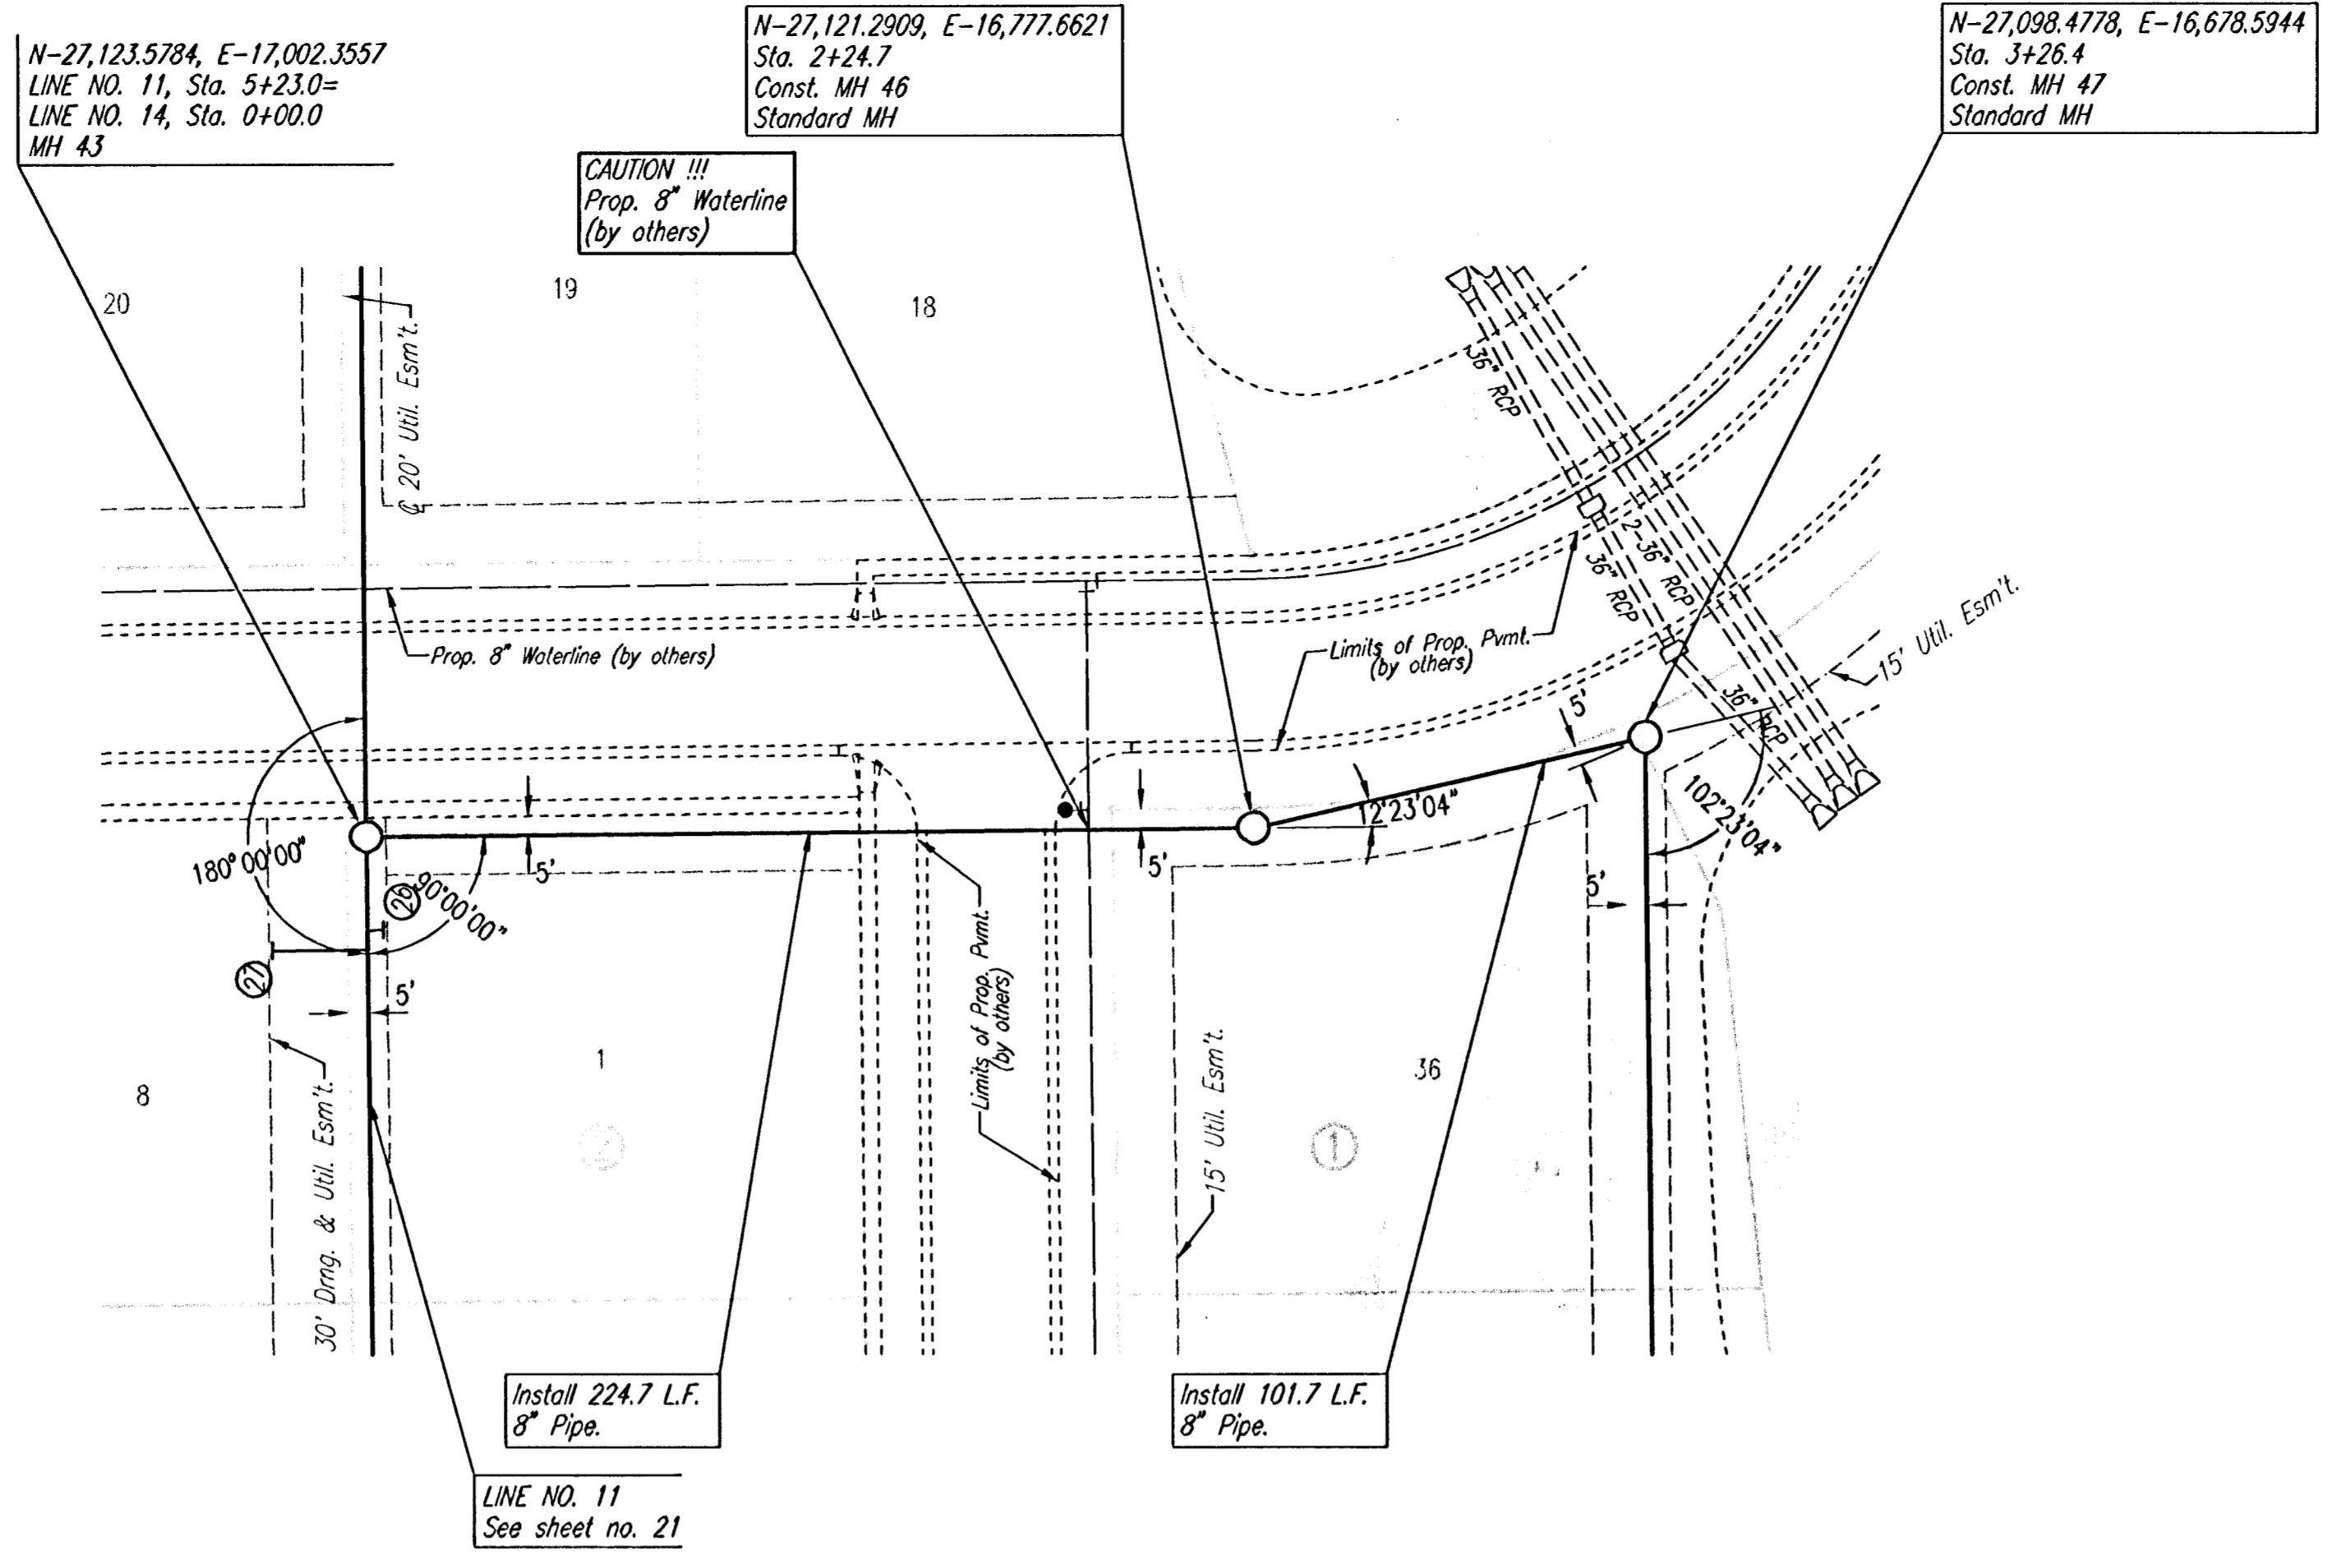


PLAN  
 CHECKED  
 CHECKED  
 BY  
 DATE

PROFILE  
 CHECKED  
 CHECKED  
 BY  
 DATE

DSNR: MDK OPER: TLB SCALE: 1"=40.00  
 Q:\2004\04485\002\SSPP19 11-15-2005 01:14:55 pm

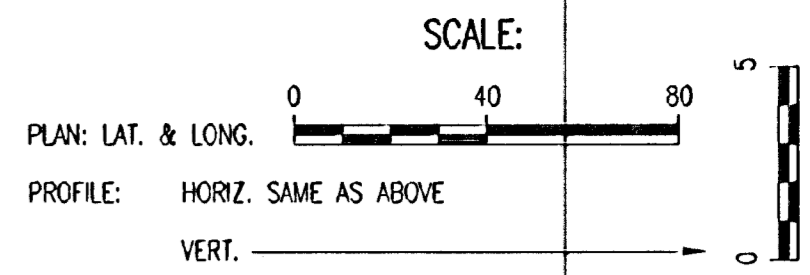


①  
 ②  
 DENOTES SEWER SERVICE.  
 SEE SHEET NO. 29 FOR SEWER  
 SERVICE SCHEDULE AND DETAILS

SEE SHEETS NO. 3, 4 & 5  
 FOR PLAT COORDINATES



SANITARY SEWER LINE NO. 14

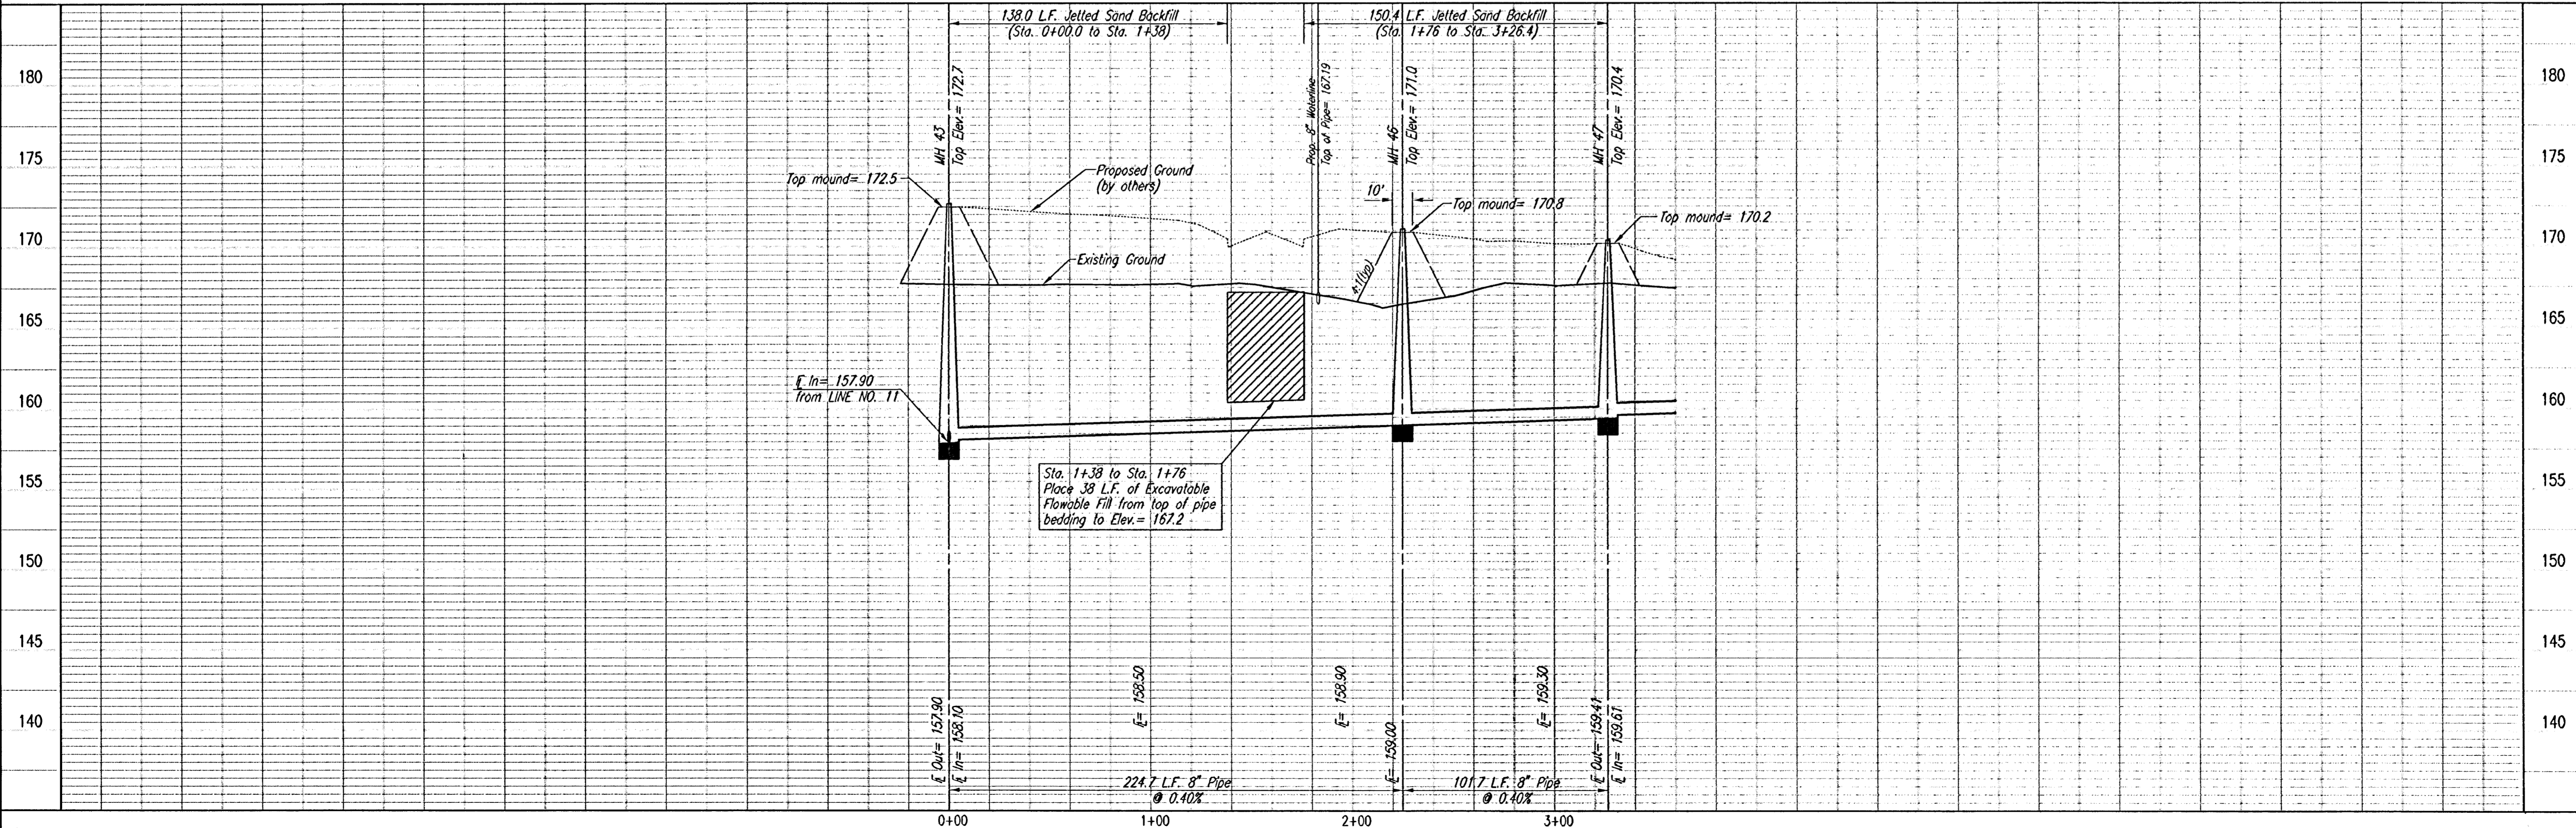

LATERAL 5 - MAIN 7  
 OF THE NORTHWEST INTERCEPTOR SEWER  
 SANITARY SEWER LINE NO. 14  
 JAMES L. ARMOUR, P.E. - ACTING CITY ENGINEER  
 CITY OF MOHAWA PROJECT NO. 458-33877

Professional Engineering Consultants, P.A.  
 303 S. TOPEKA • WICHITA, KANSAS 67202  
 316-262-2691 • FAX 316-262-3003  
 Designed By: MDK  
 Drawn By: TLB  
 Job No.: 35-04485-002  
 Date: September 2004