
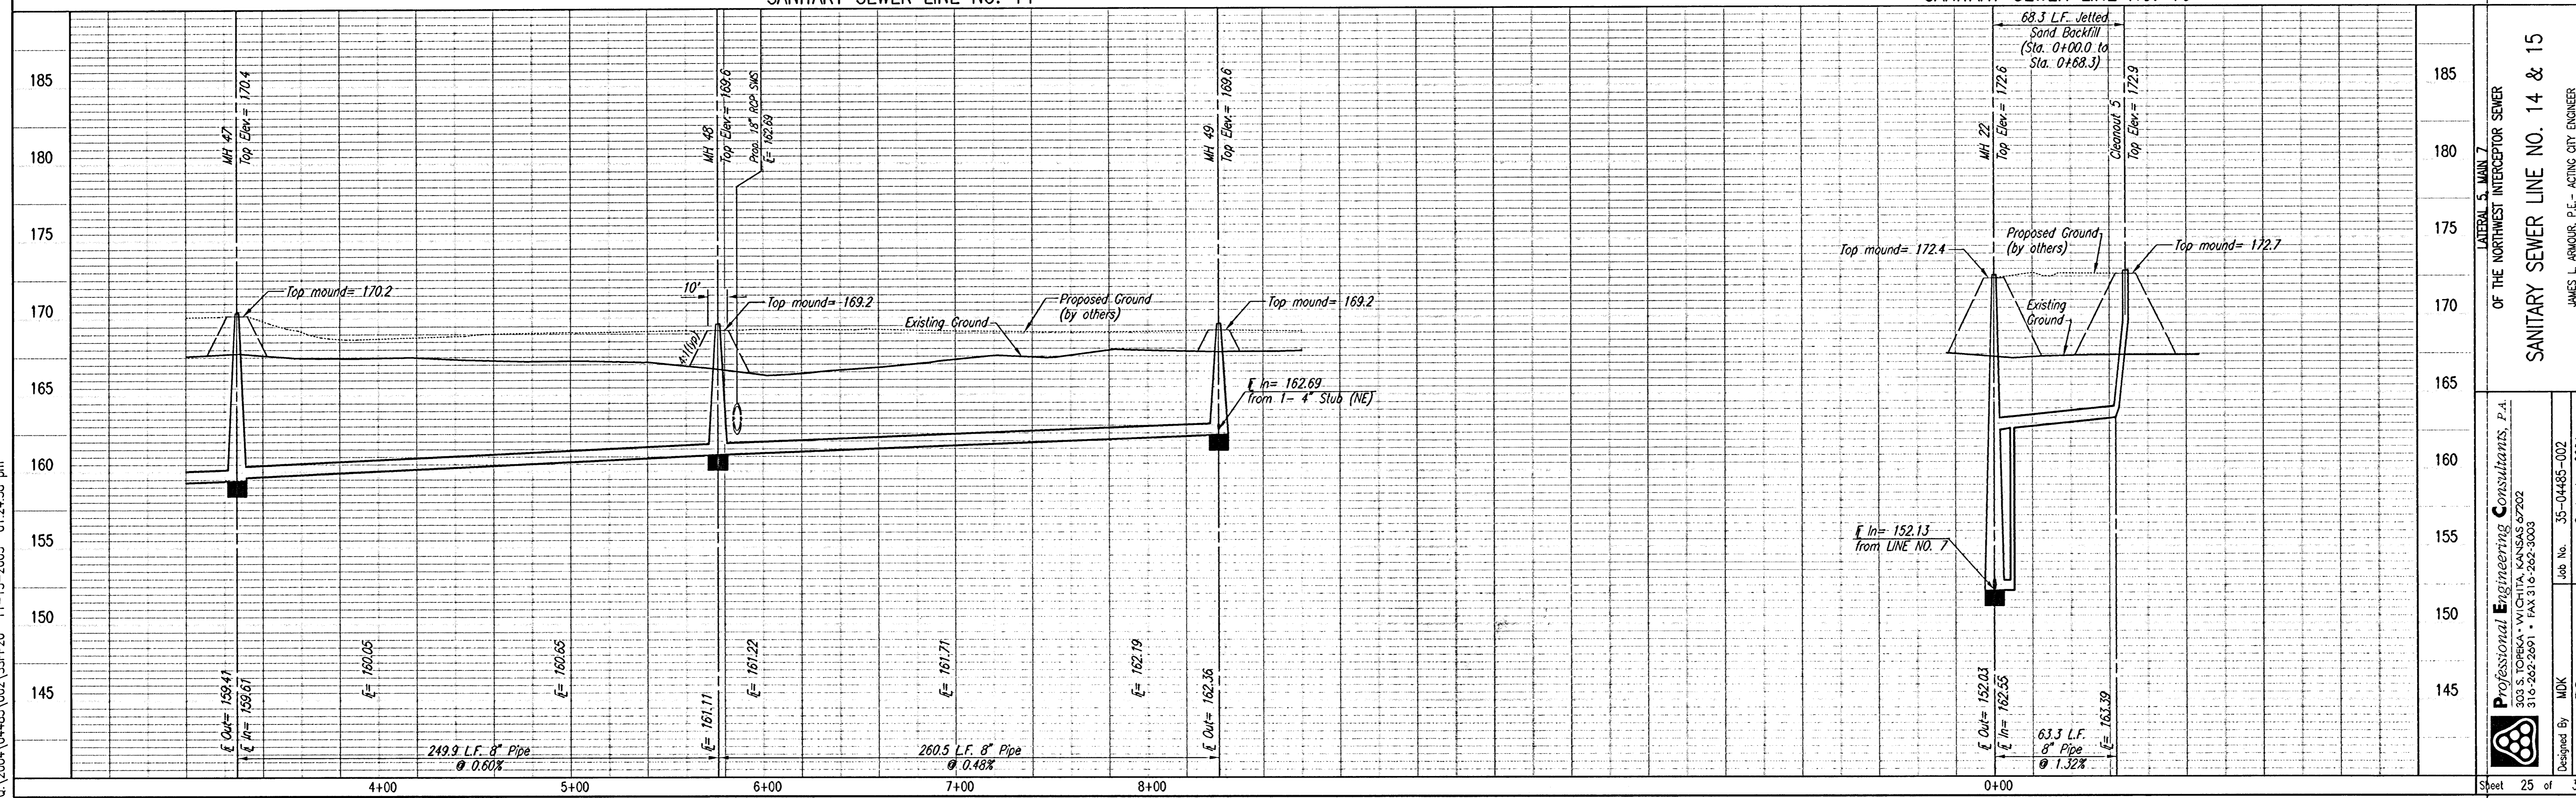
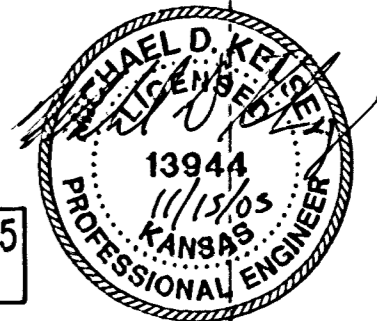
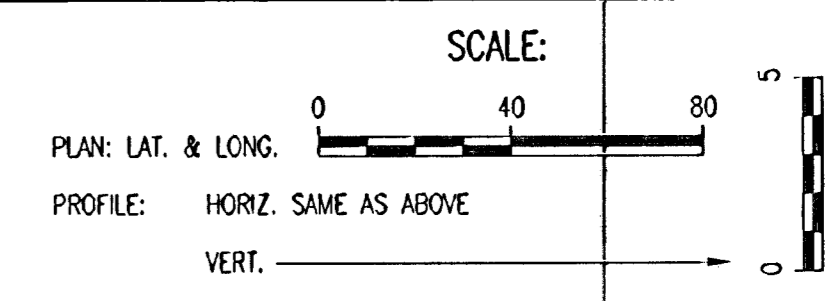


PLAN	CHECKED	DATE
	CHECKED	

PROFILE	CHECKED	DATE
	CHECKED	

DSNR: MOK OPER. I.B. SCALE: 1"=40.00
 C:\2004\044485\002\SSPP20 11-15-2005 01:24:58 pm

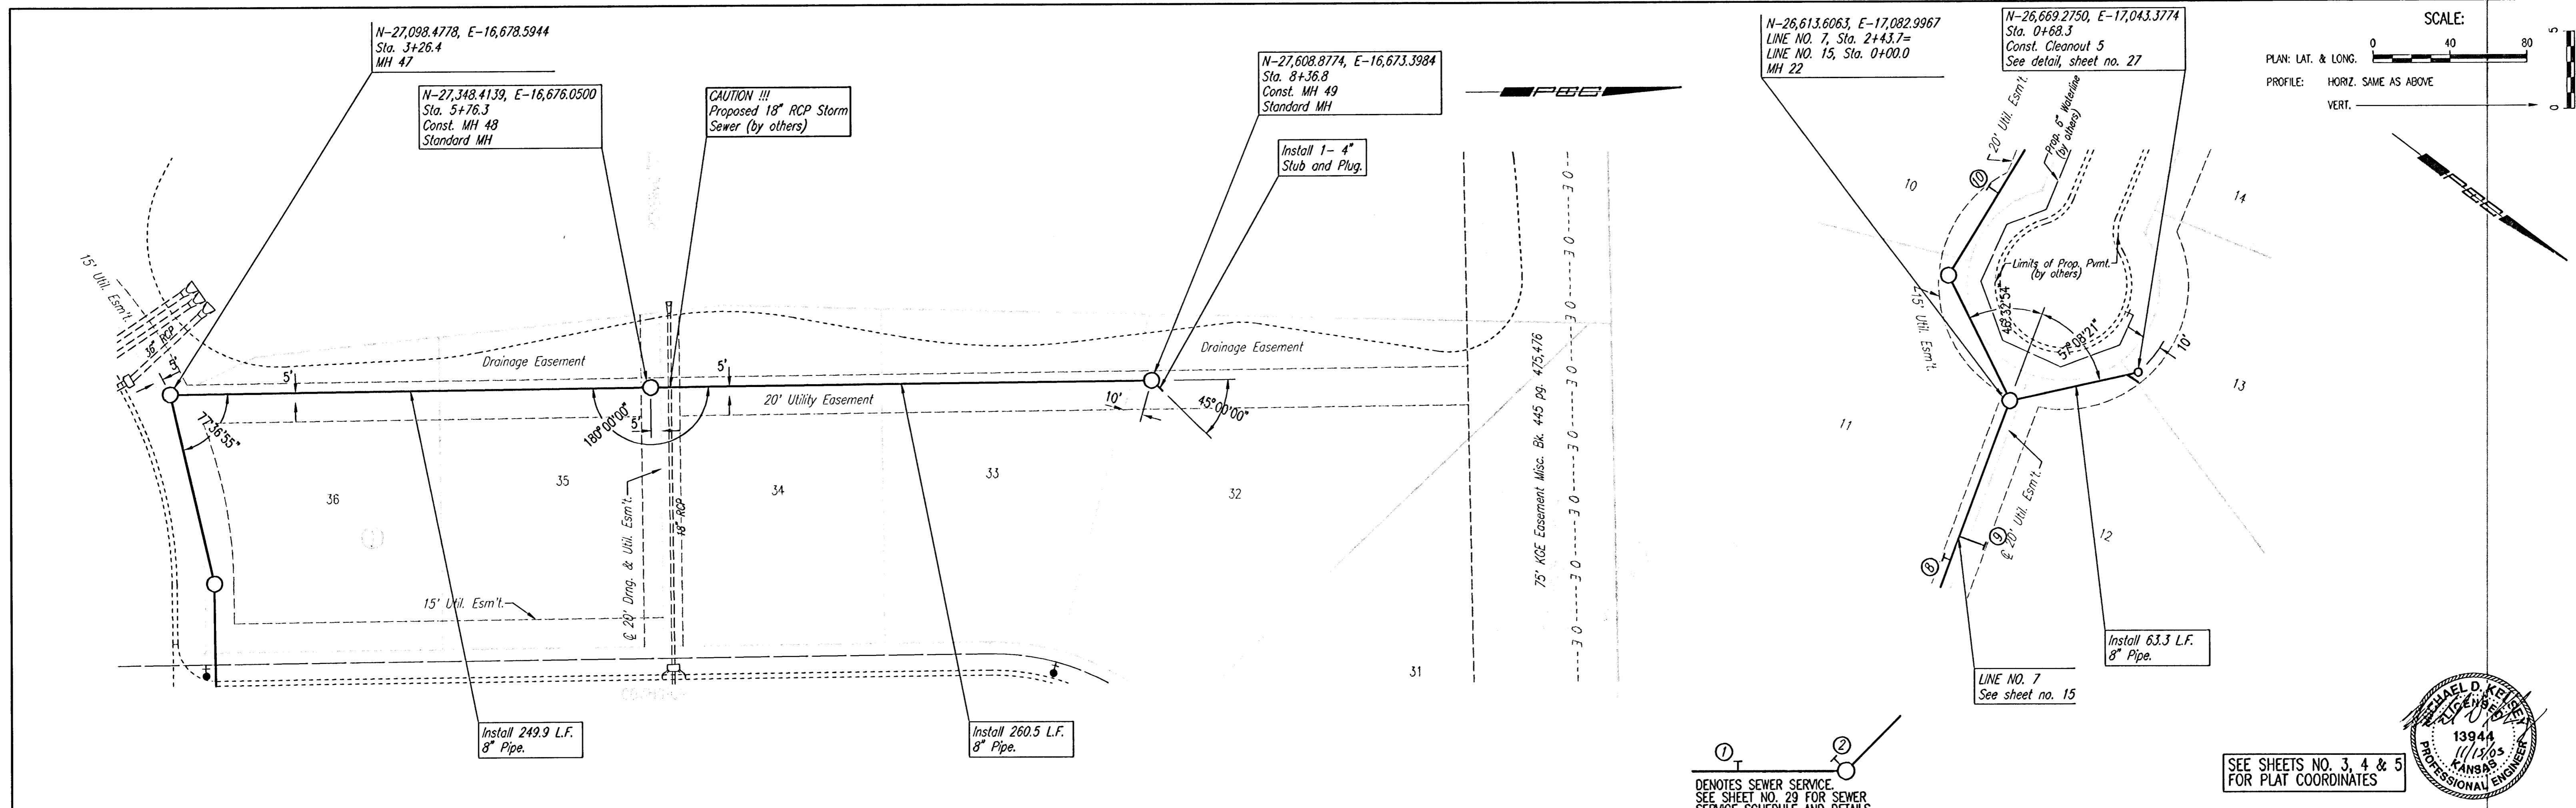

LATERAL 5, MAIN 7
 OF THE NORTHWEST INTERCEPTOR SEWER
SANITARY SEWER LINE NO. 14 & 15
 JAMES L. ARMOUR, P.E., LIC. NO. 13944
 CITY OF MOHAWK PROJECT NO. 468-58877

Professional Engineering Consultants, P.A.
 303 S. TOPICKA • WICHITA, KANSAS 67202
 316-262-2691 • FAX 316-262-3003

Designed By: MDK
 Drawn By: TLB
 Job No.: 35-04485-002
 Date: September 2004

Sheet 25 of 33