
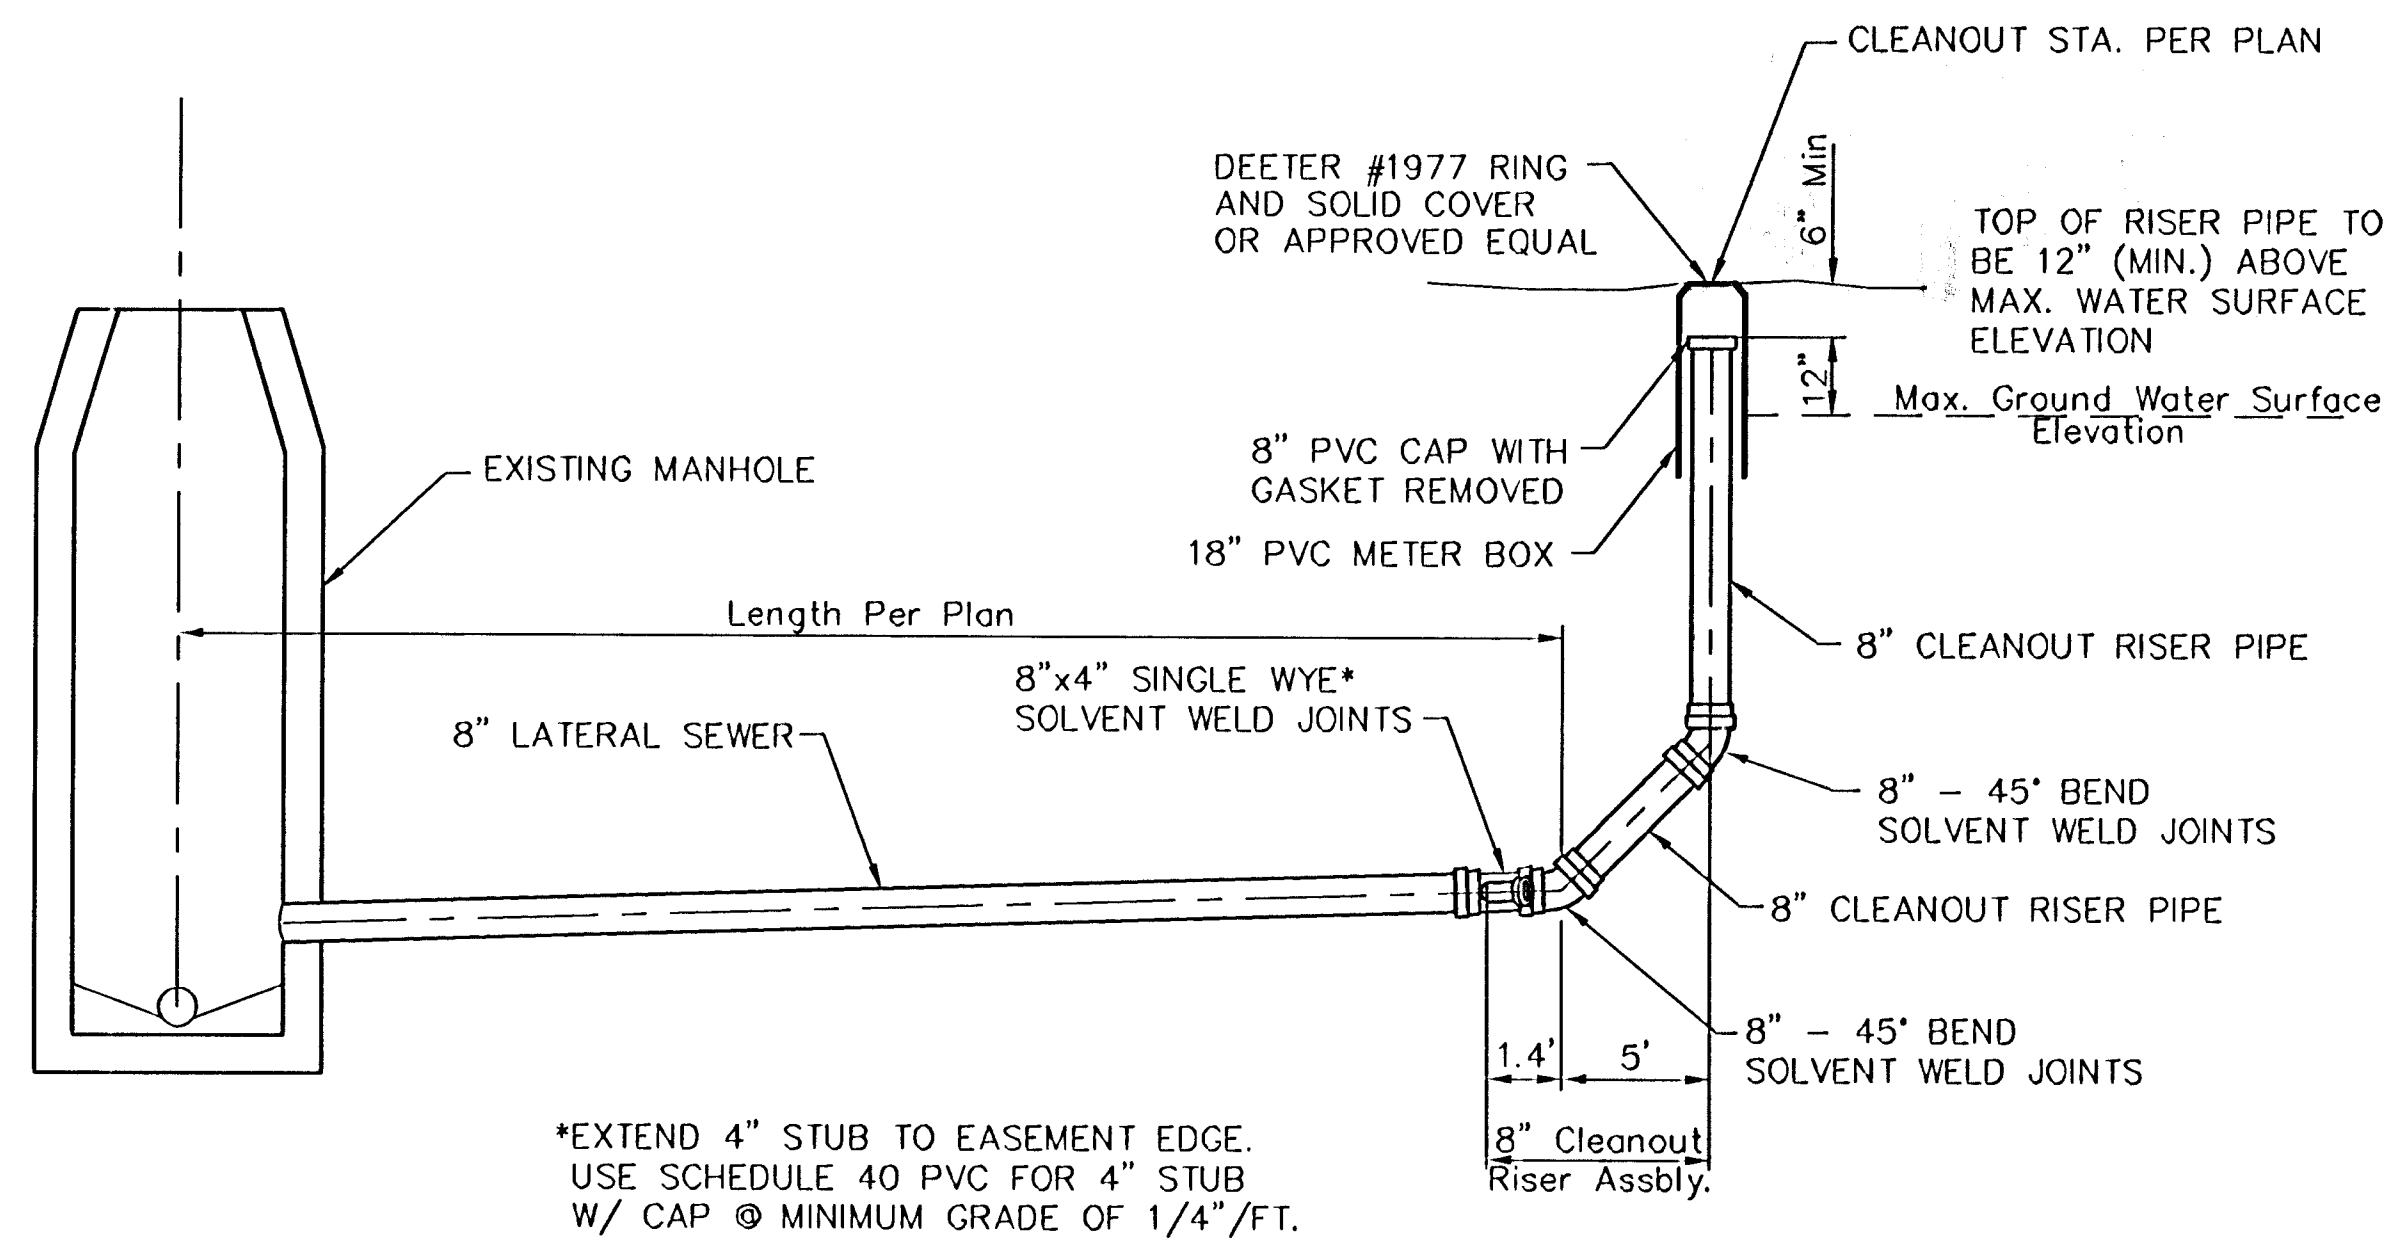


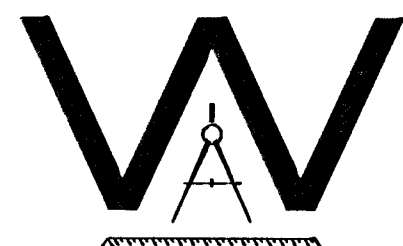

8" CLEANOUT RISER
ASSEMBLY DETAIL

DSNR: MDK OPER: ILB SCALE: 1=1.00
Q:\2004\04485\002\Cleanout 11-15-2005 01:06:10 pm

THE CITY OF WICHITA  CITY ENGINEER'S OFFICE CITY HALL - SEVENTH FLOOR 455 NORTH MAIN STREET WICHITA, KANSAS 67202 (316) 268-4501 (316) 268-4114 FAX		8" CLEANOUT RISER ASSEMBLY DETAIL	
		JAMES L. ARMOUR, P.E. - ACTING CITY ENGINEER	
PROJECT NUMBER 468-83877		OCA NO. 744156	
DATE MAR 98		SHEET 27 OF 33	