

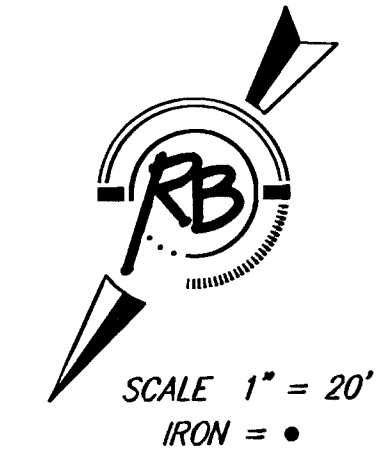


Whispering Lakes

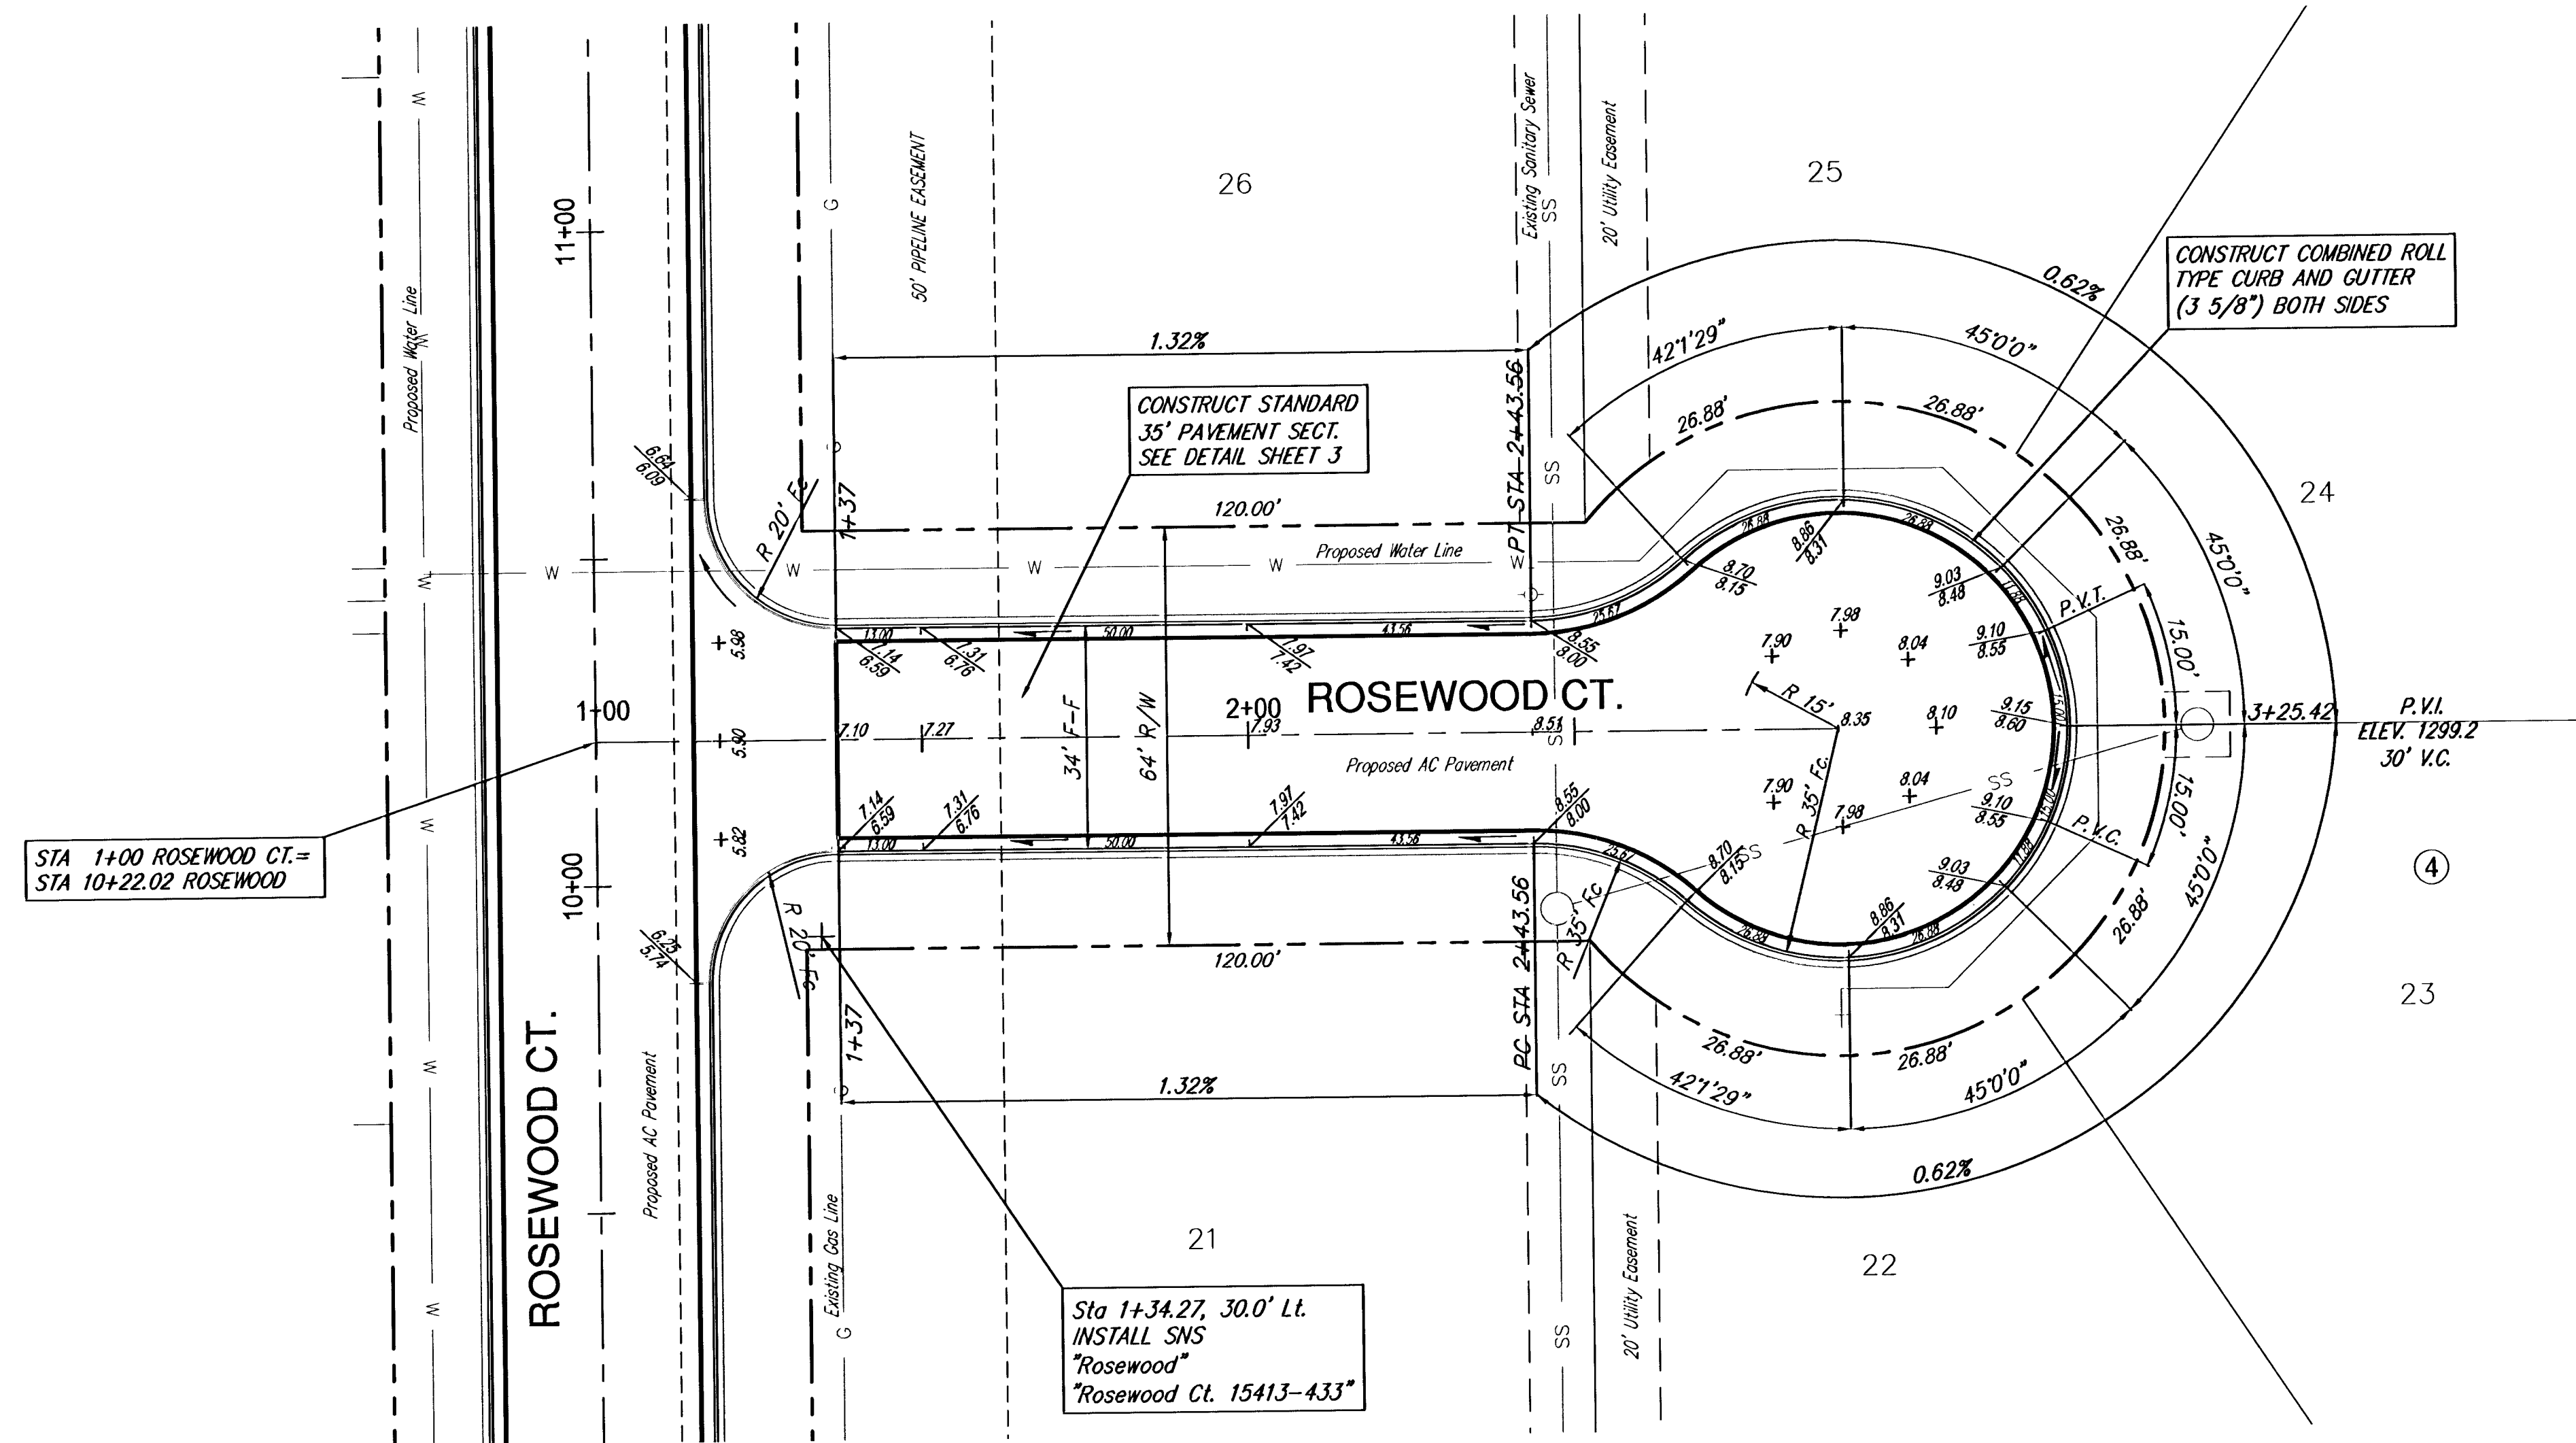

Whispering Lakes Addition
Rosewood Ct.
WICHITA, KANSAS

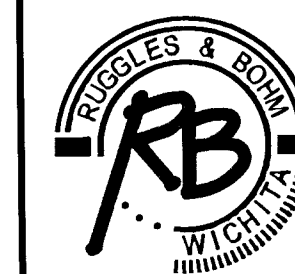

Ruggles & Bohm, P.A.
Engineering, Surveying, Land Planning

924 North Main (316) 264-8008
Wichita, Kansas 67203 (316) 264-4621 fax
www.rbkansas.com E-mail: info@rbkansas.com

DRAWING FILE
paving {Whispering Lakes}

PROJECT NUMBER
472-84367

DATE
Jan. 23, 2006

DESIGN EG	SHEET 9 OF 15
DRAWN RLS	
REVIEW	
UTILITY	