

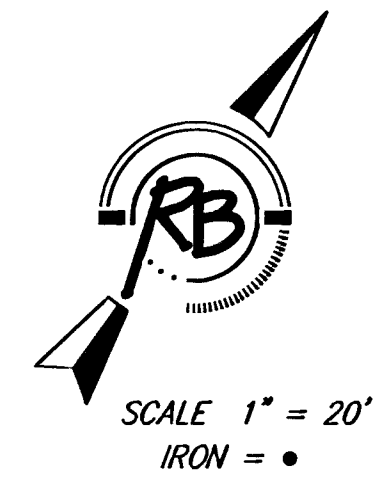


Whispering Lakes

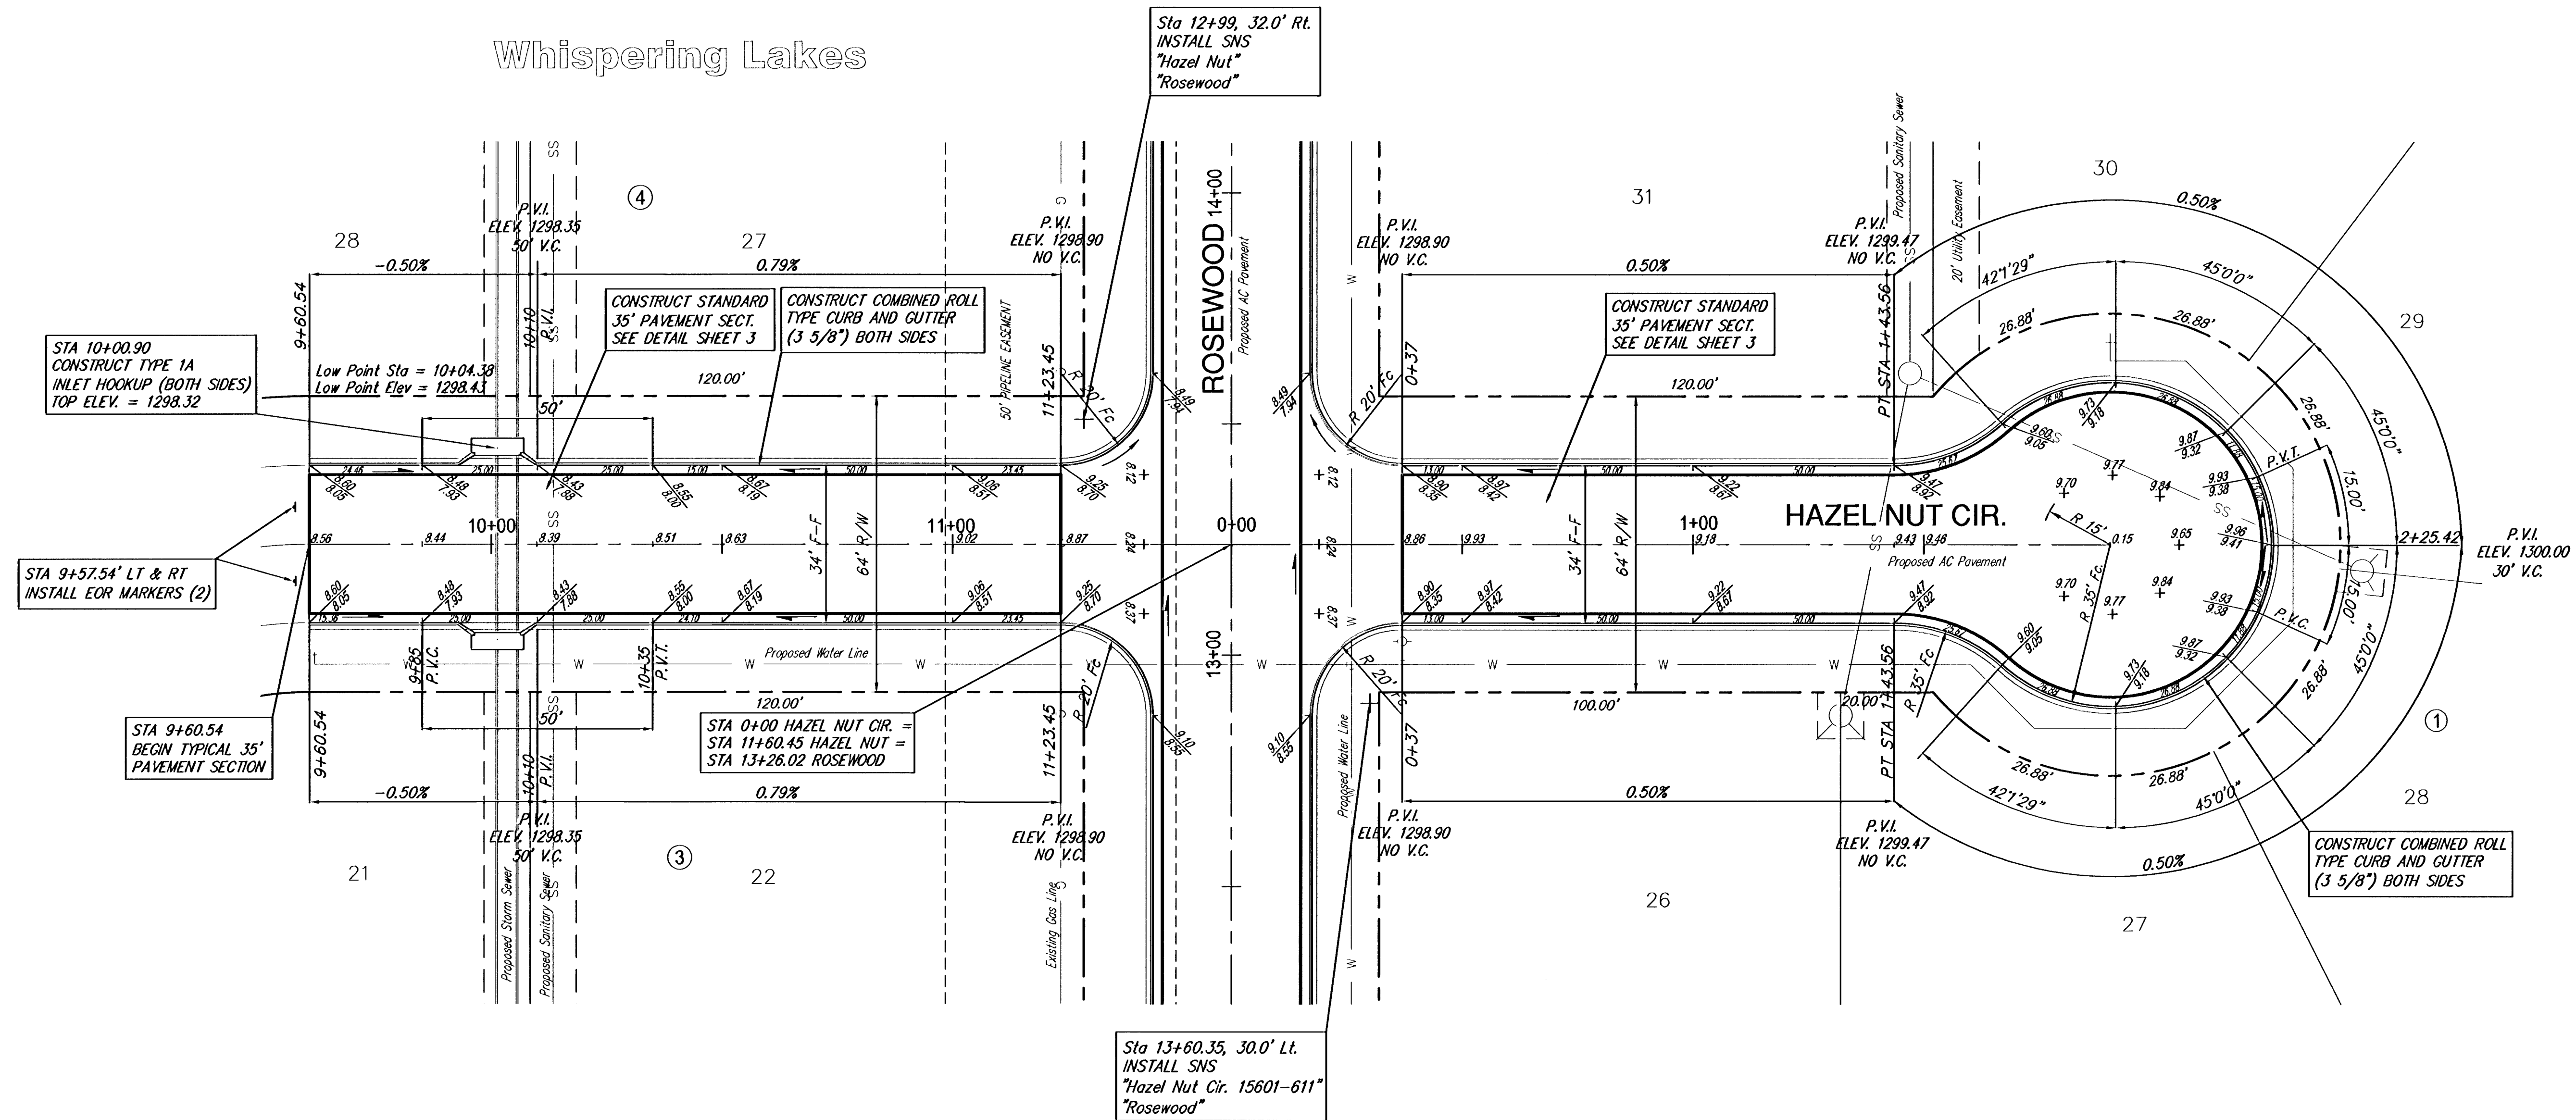

Whispering Lakes Addition Hazel Nut & Hazel Nut Cir. WICHITA, KANSAS

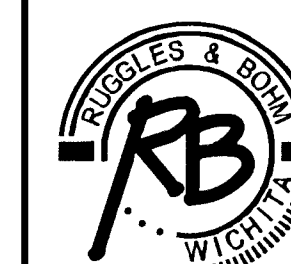

Ruggles & Bohm, P.A.
Engineering, Surveying, Land Planning

924 North Main (316) 264-8008
Wichita, Kansas 67203 (316) 264-4621 fax
www.rbkansas.com E-mail: info@rbkansas.com

DRAWING FILE PROJECT NUMBER
paving {Whispering Lakes} 472-84367

DESIGN EG
DRAWN RLS
REVIEW
UTILITY
DATE Jan. 23, 2006
SHEET 10 OF 15