



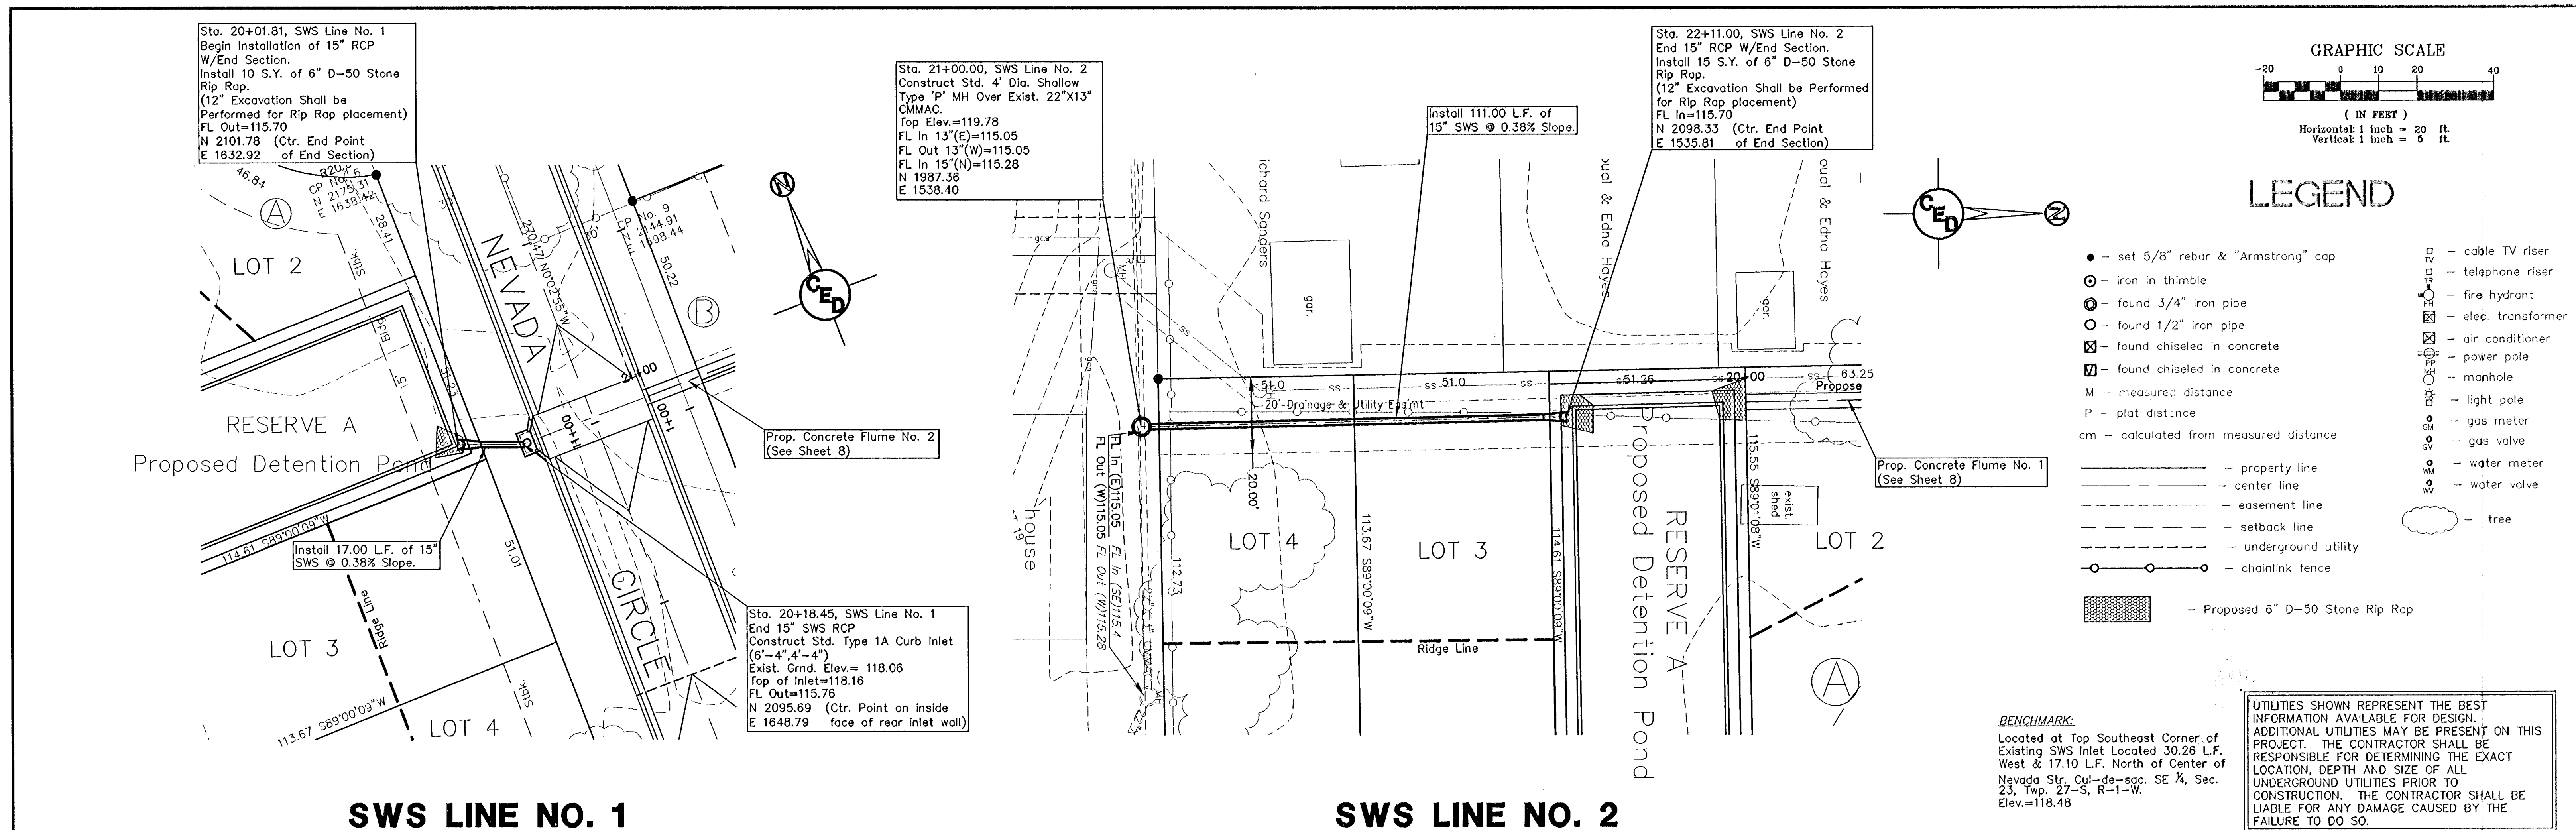

SWS LINE NO. 1

SWS LINE NO. 2

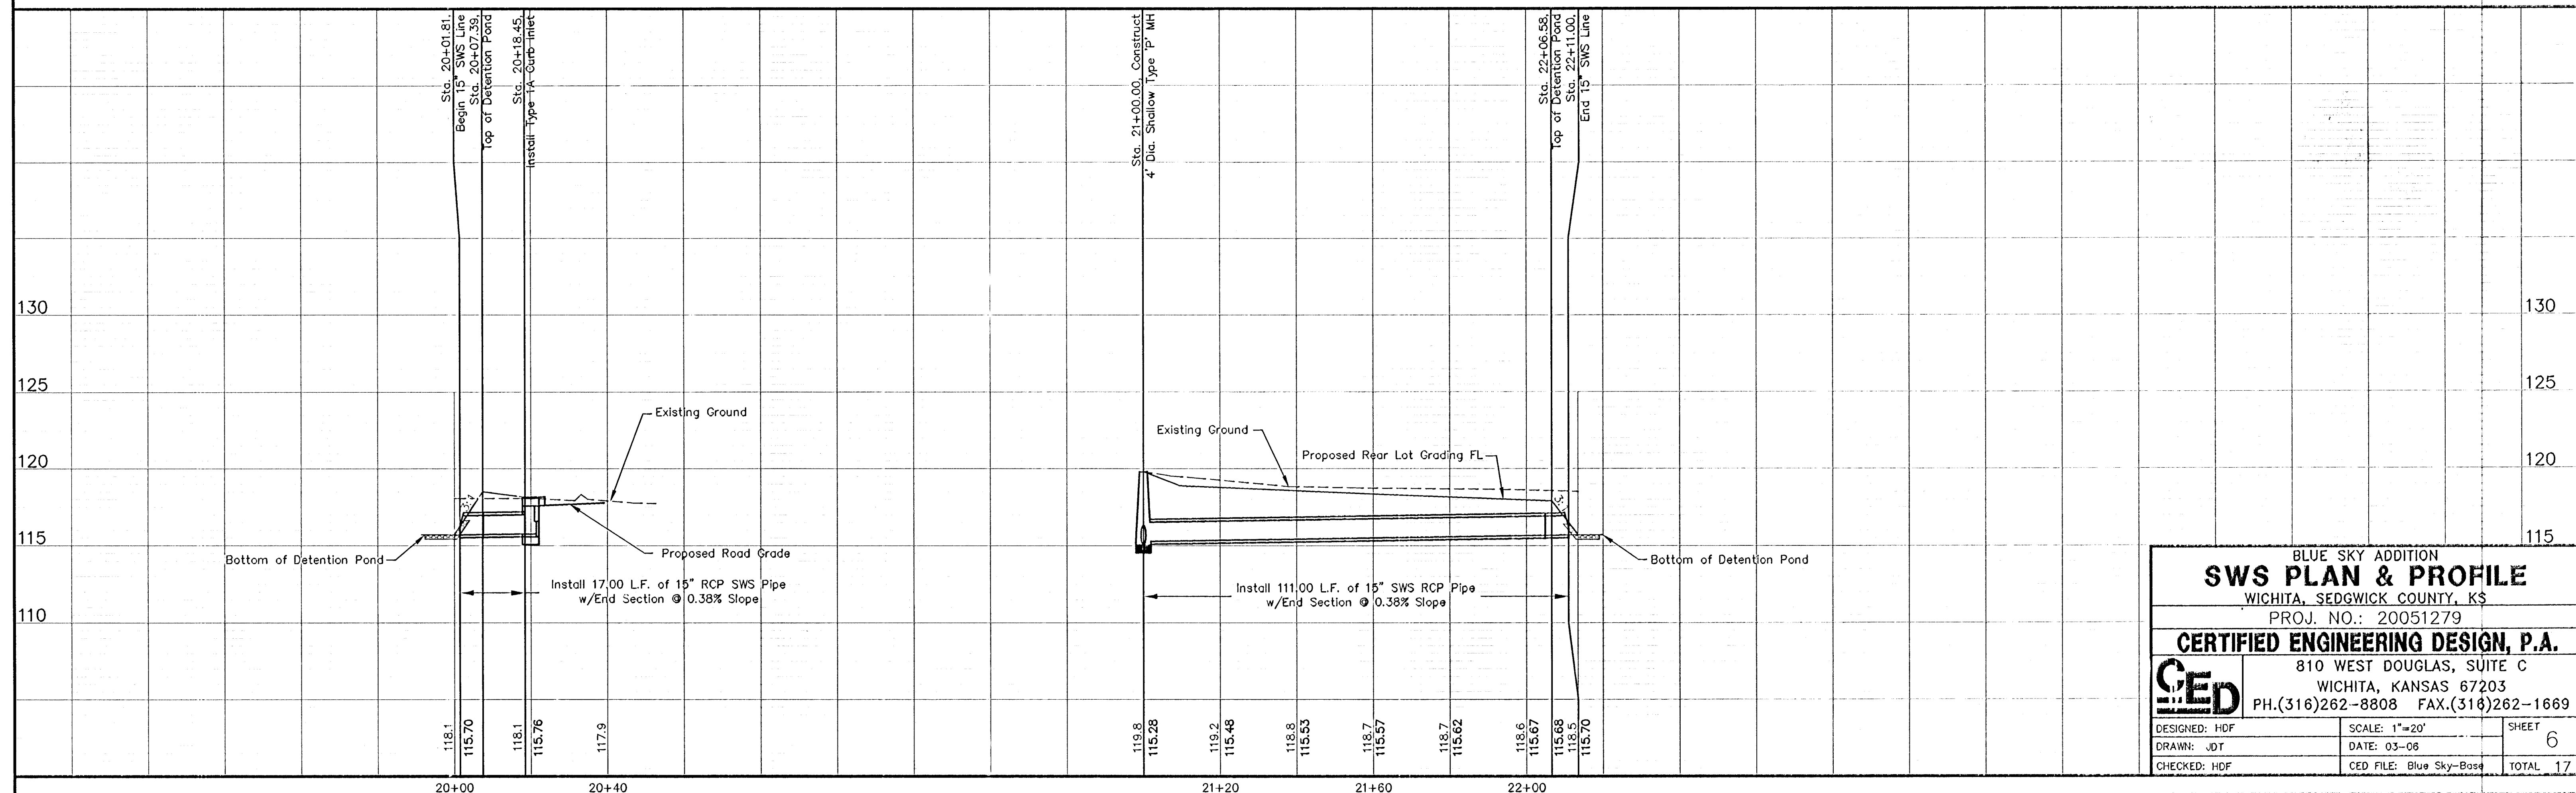

BLUE SKY ADDITION
SWS PLAN & PROFILE
WICHITA, SEDGWICK COUNTY, KS
PROJ. NO.: 20051279
CERTIFIED ENGINEERING DESIGN, P.A.
810 WEST DOUGLAS, SUITE C
WICHITA, KANSAS 67203
PH.(316)262-8808 FAX.(316)262-1669