
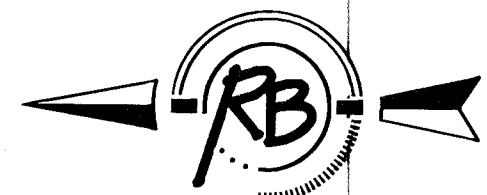


Subdivision Bench Marks				
No.	Street and Station	From CL	Description	Elevation
3	Fawn Grove, Sta. 16+39	17.0' Lt.	Top of E. Curb at PT of Fawn Grove	
2	Fawn Grove, Sta. 18+71	17.0' Lt.	Top of E. curb of Fawn Grove at the S. PL of Lot 67 Block 2.	

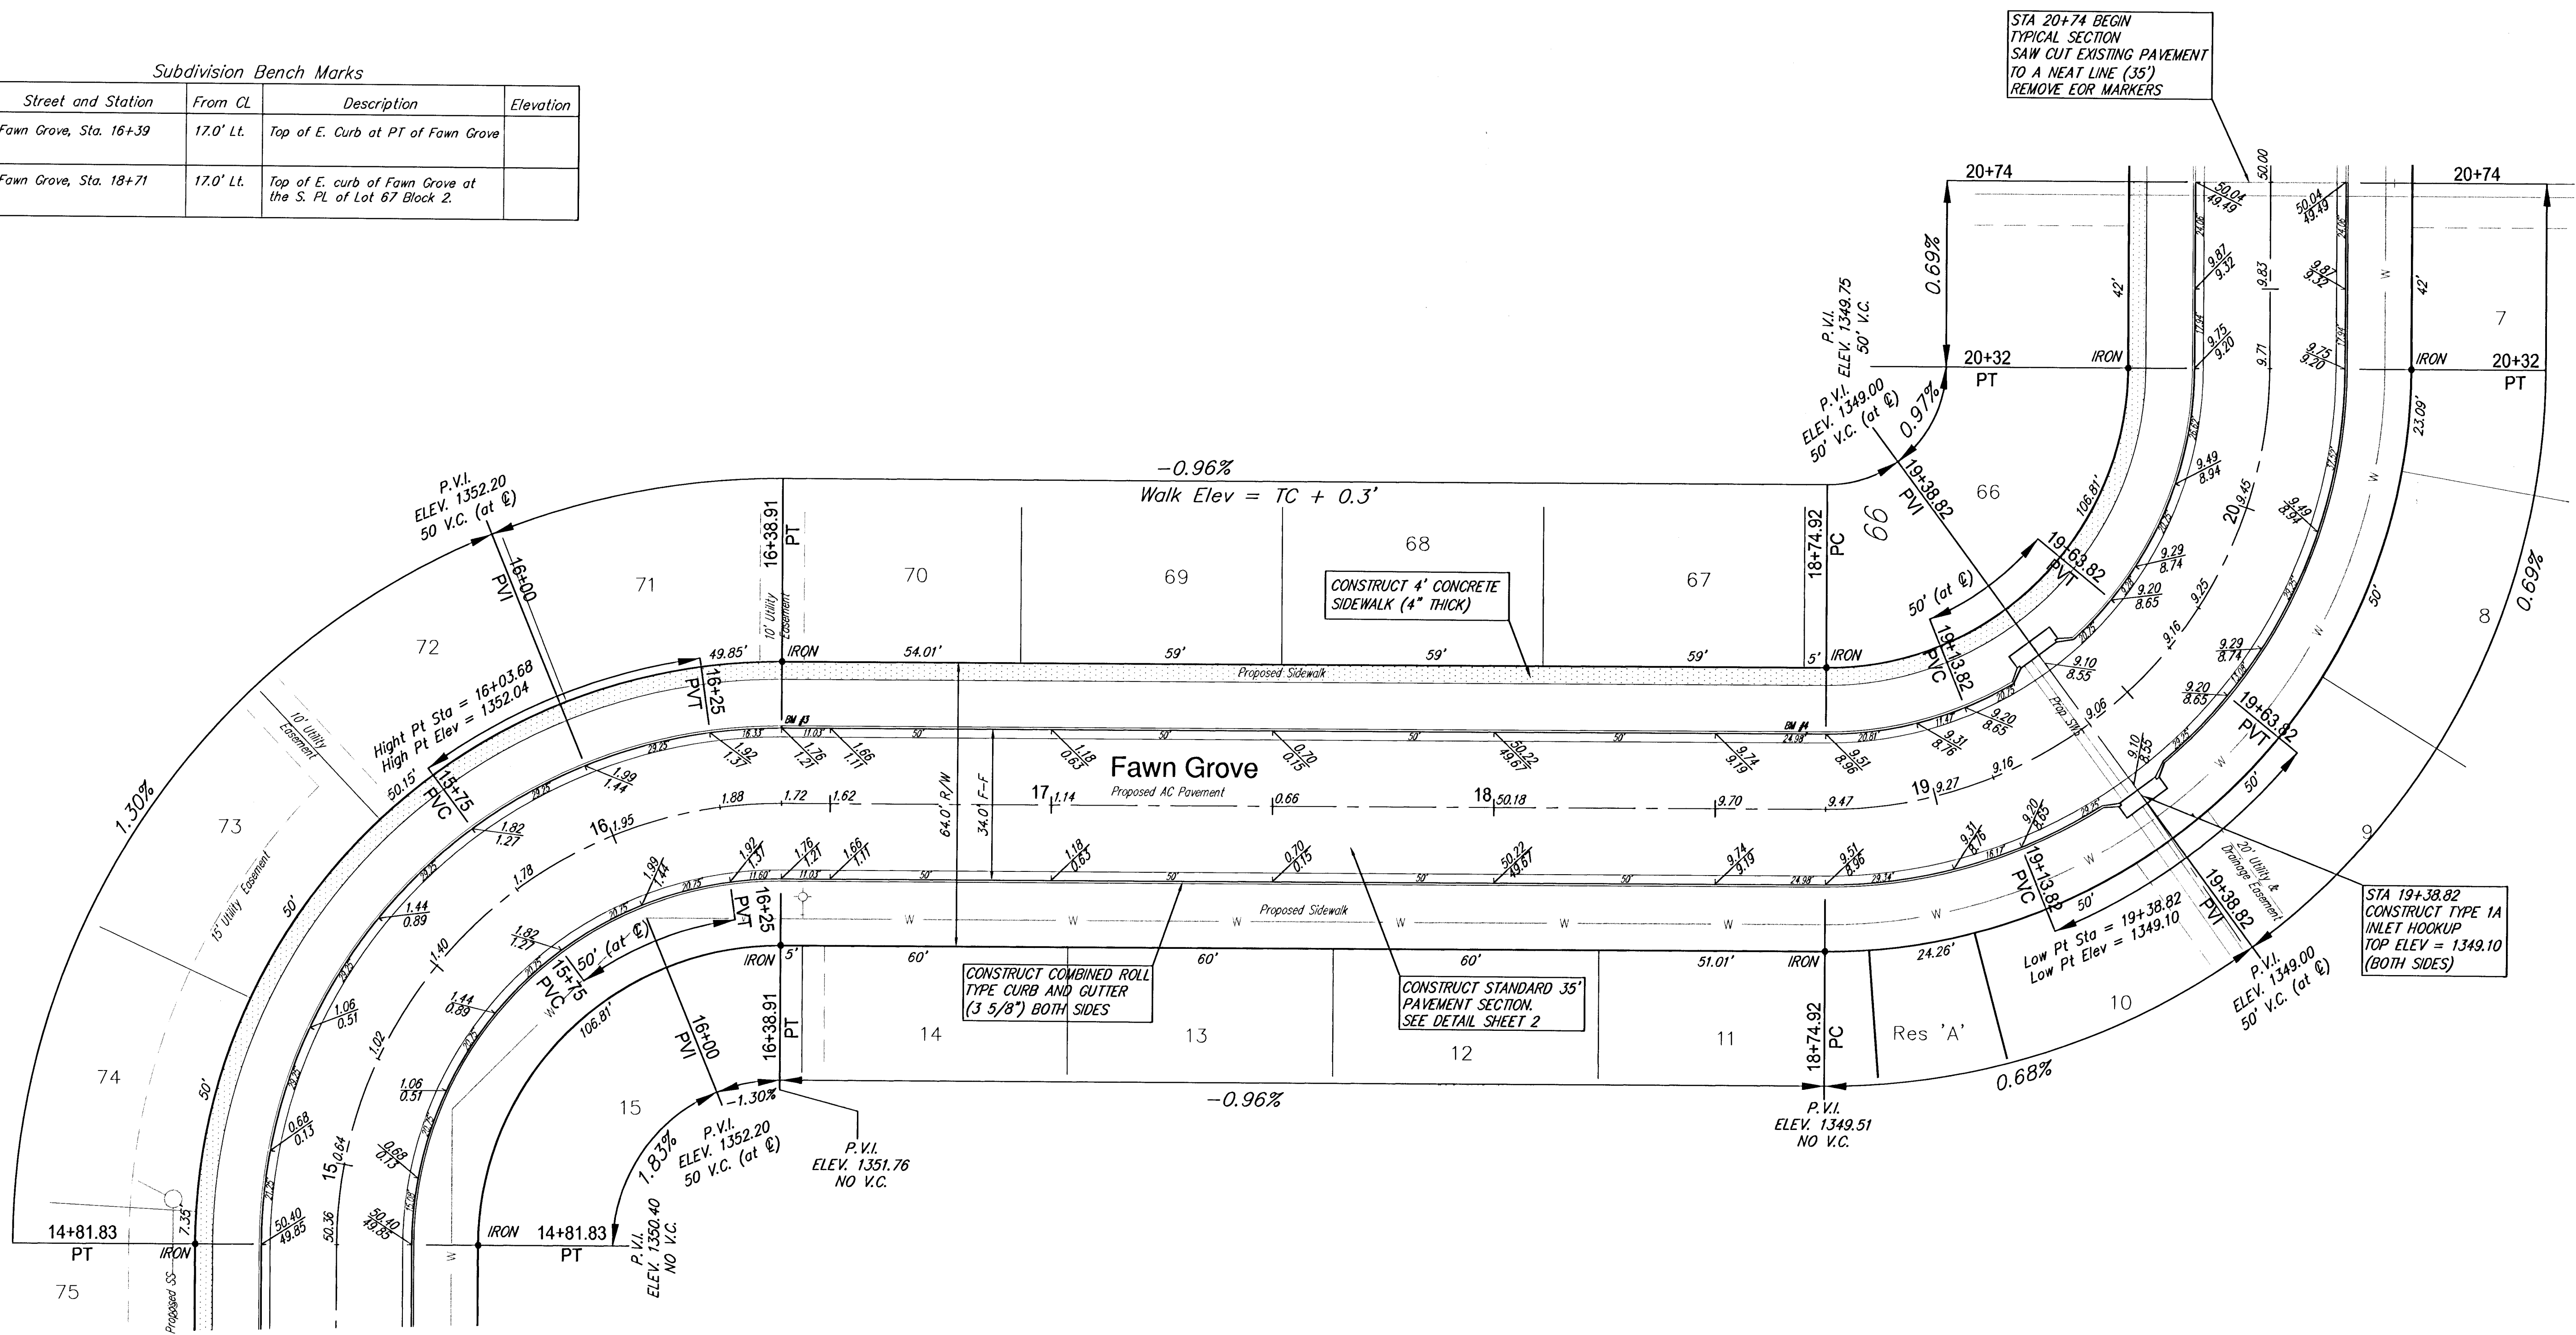

SCALE 1" = 20'
IRON = •

Fawn Grove at Sunset Lakes Phase 3 Fawn Grove WICHITA, KANSAS			
 Ruggles & Bohm, P.A. Engineering, Surveying, Land Planning 924 North Main Wichita, Kansas 67203 www.rbkansas.com (316) 264-8008 (316) 264-4621 fax E-mail: info@rbkansas.com	DESIGN	EJG	SHEET 5 OF 24
	DRAWN	EJG	
	REVIEW		
	UTILITY		
DRAWING FILE Paving [Fawn Grove (2)]	PROJECT NUMBER 472-84408	DATE April 27, 2006	