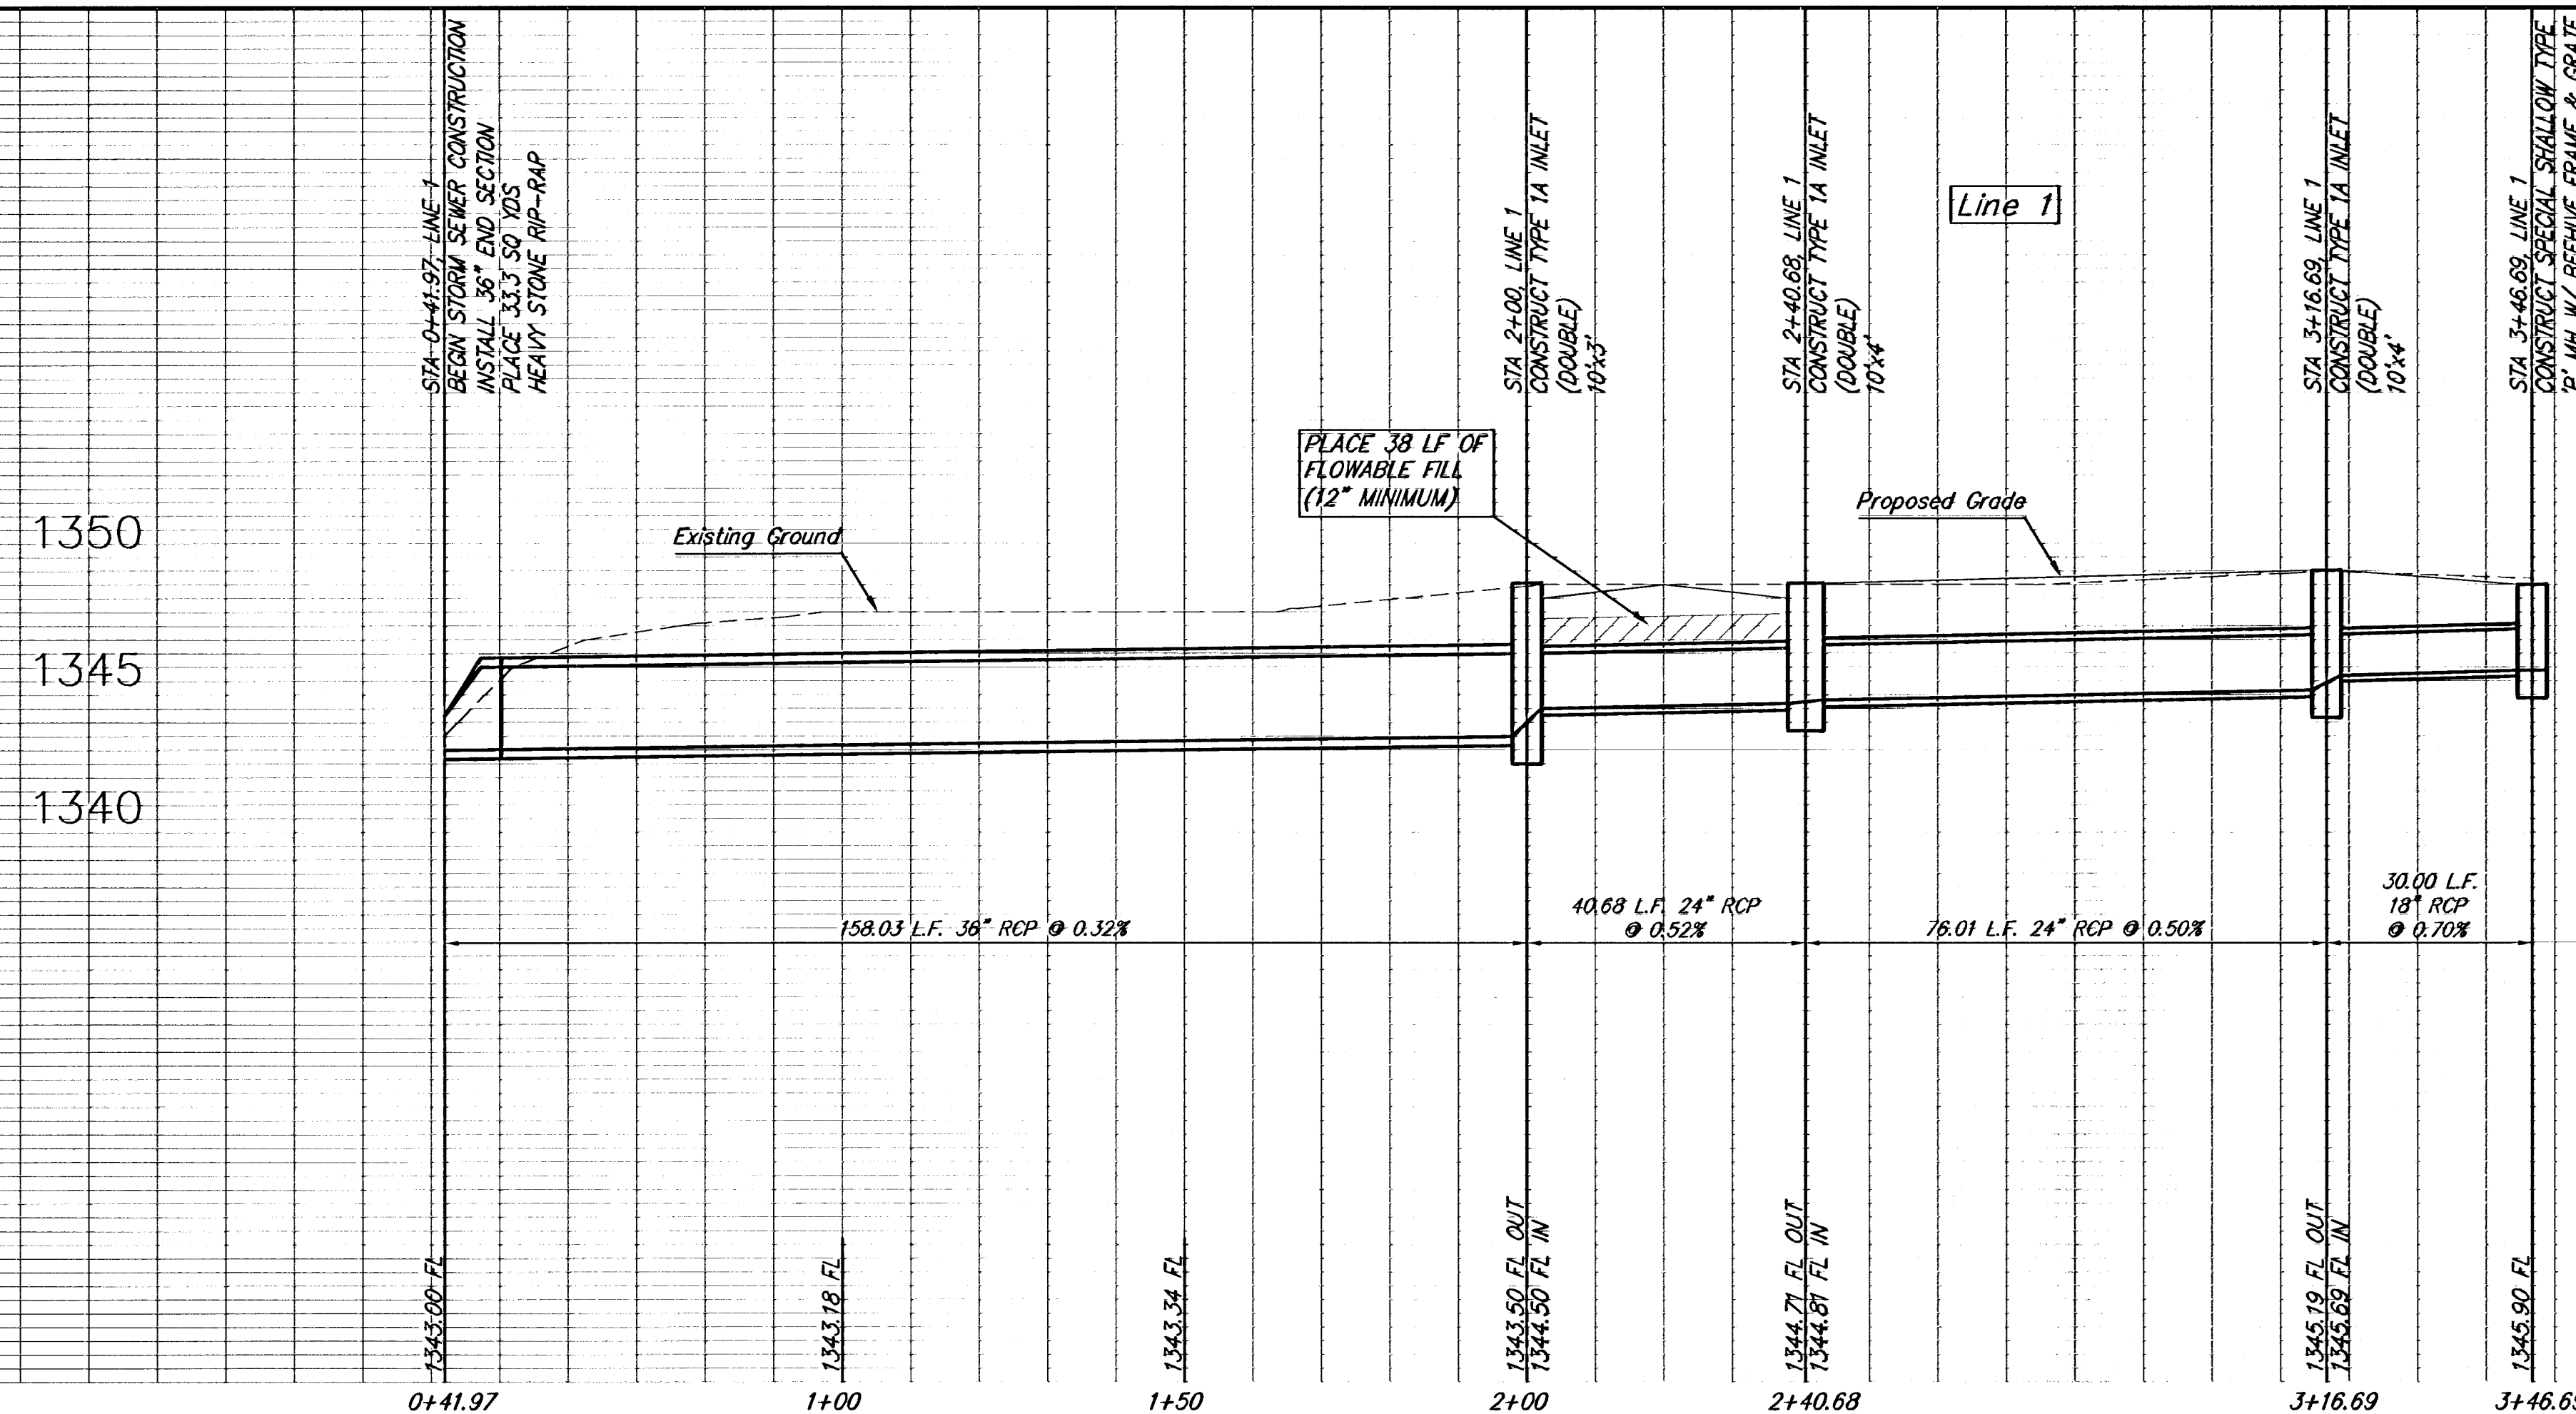
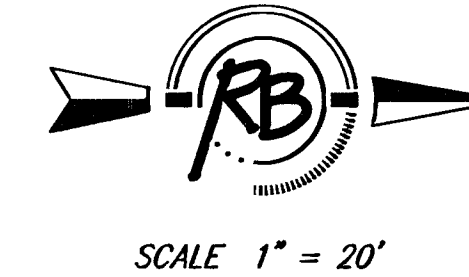
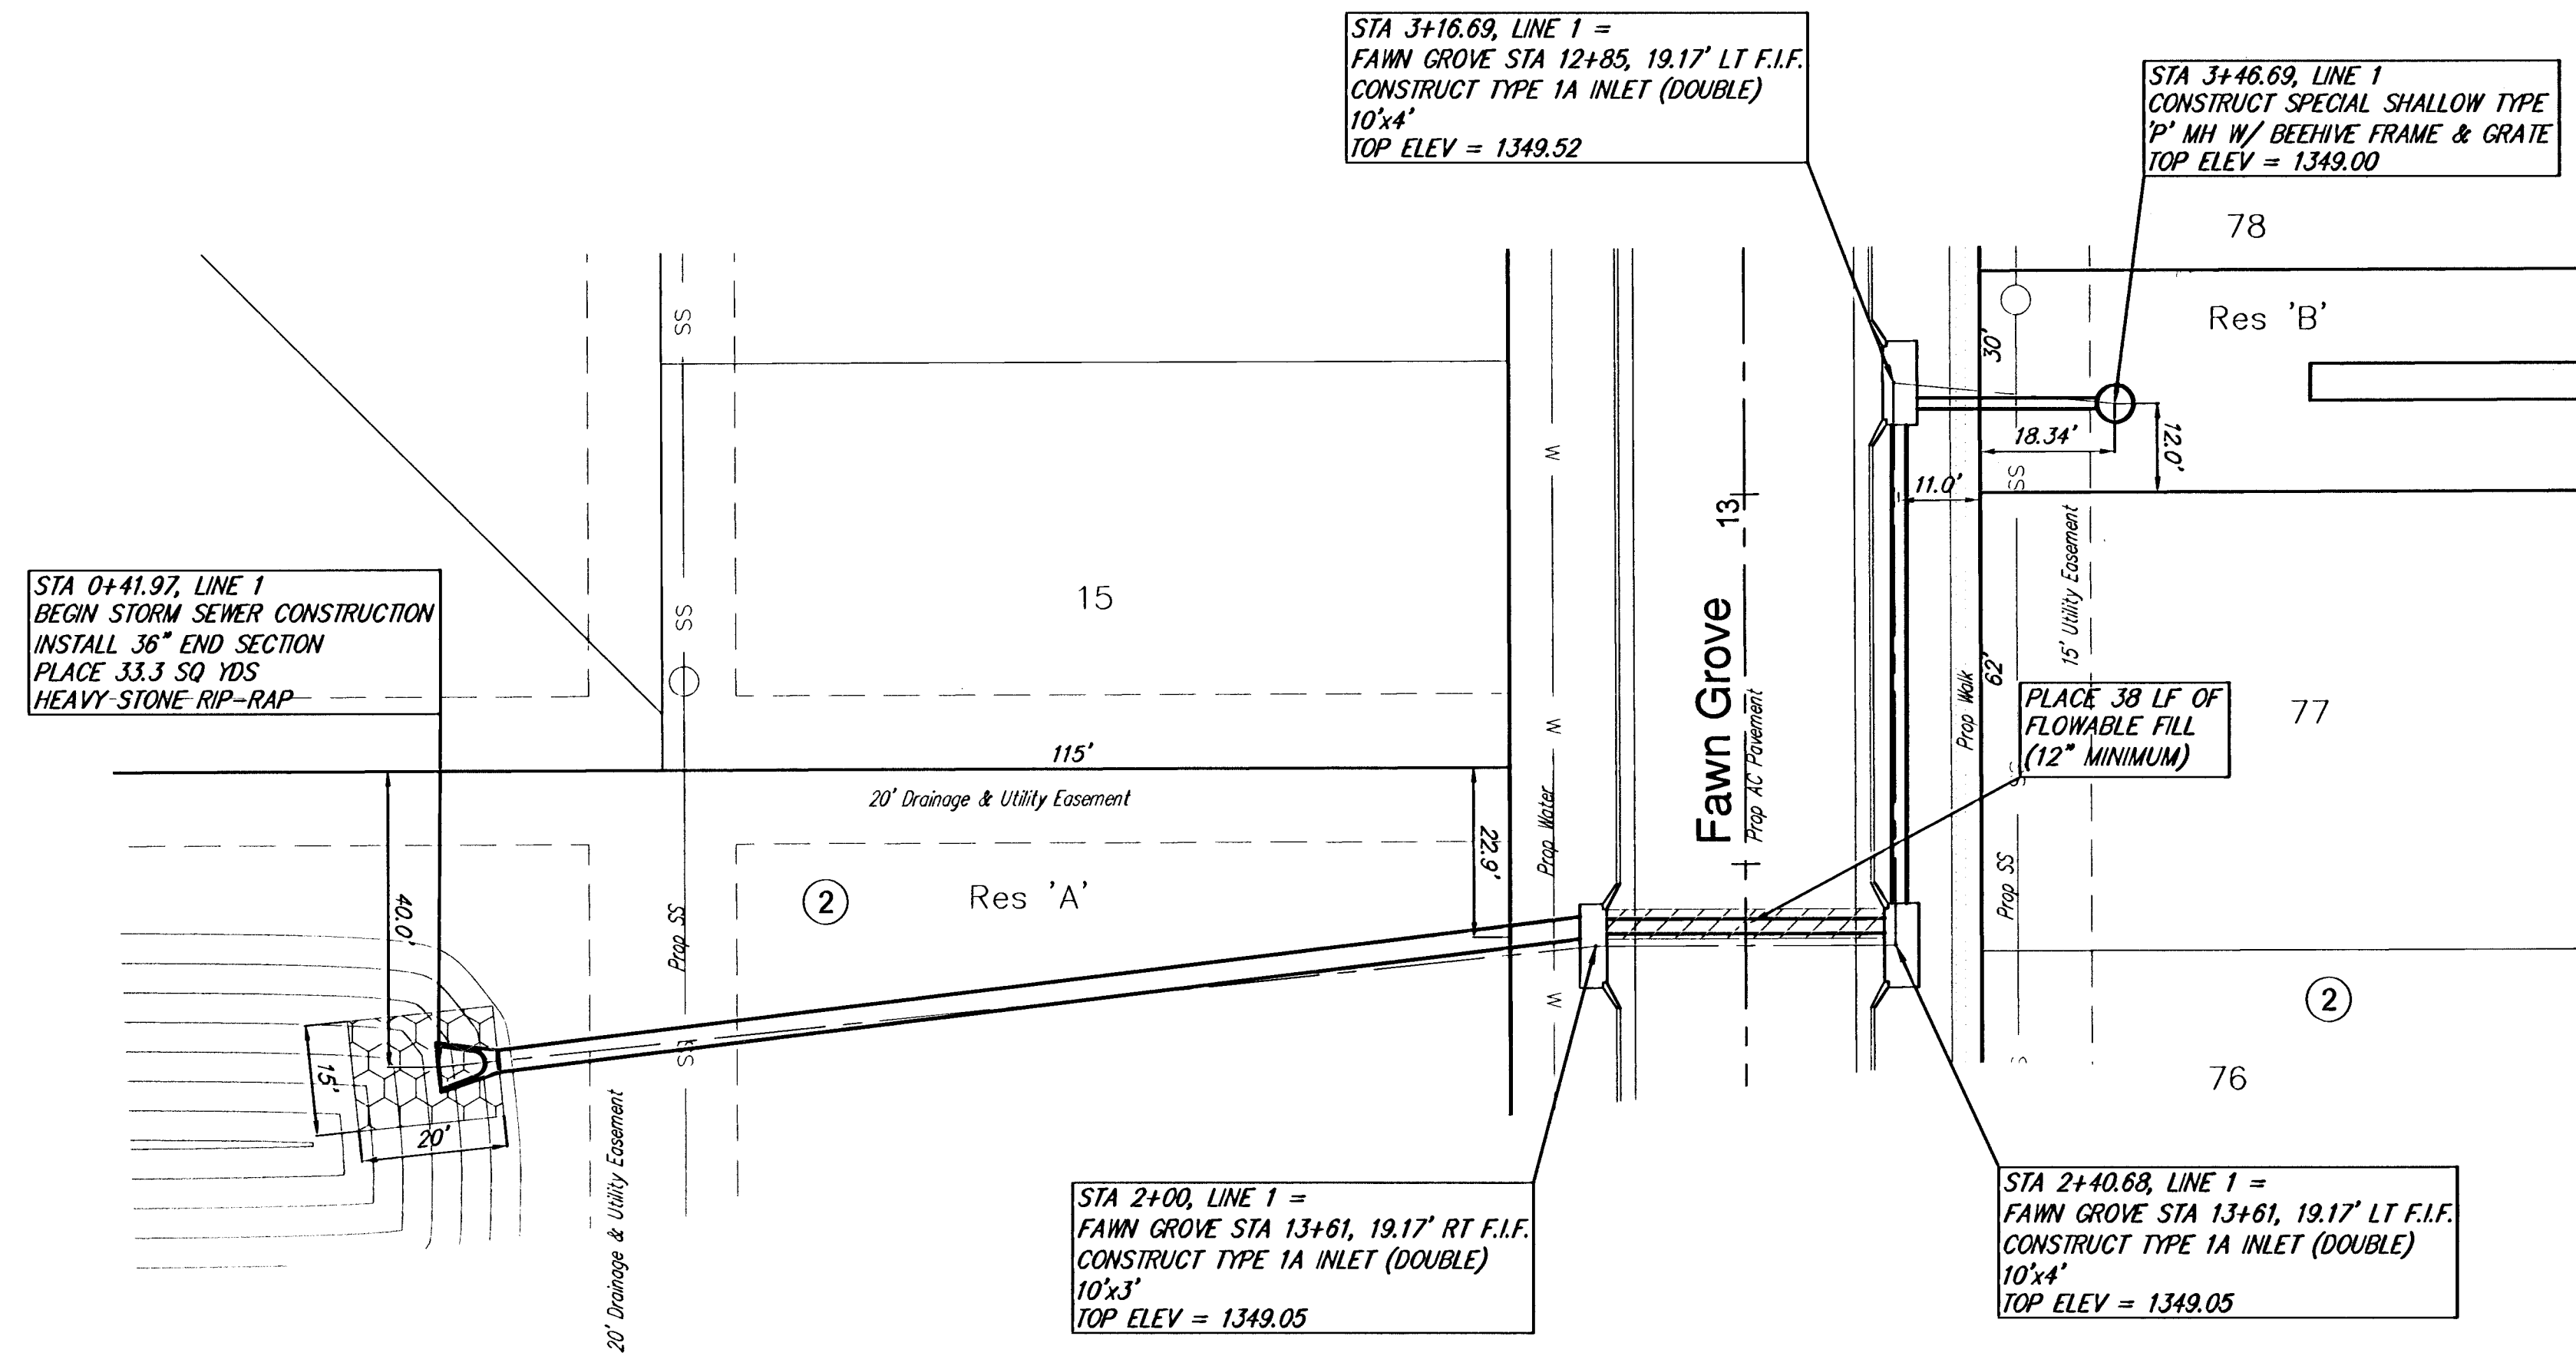


Ruggles & Bohm, P.A.
Engineering, Surveying, Land Planning
924 North Main
Wichita, Kansas 67203
www.rbkansas.com
(316) 264-8008
(316) 264-4821 fax
E-mail: info@rbkansas.com

PROJECT NUMBER 472-9402		DESIGN EUG	DRAWN EUG	REVIEW
DRAWING FILE SWS (SWS Line 1)		UTILITY	DATE April 27, 2008	REVIEW
FAWN GROVE ADDITION Storm Water Sewer WICHITA, KANSAS				

RB JOB
2868E
SHEET
12
OF
24