
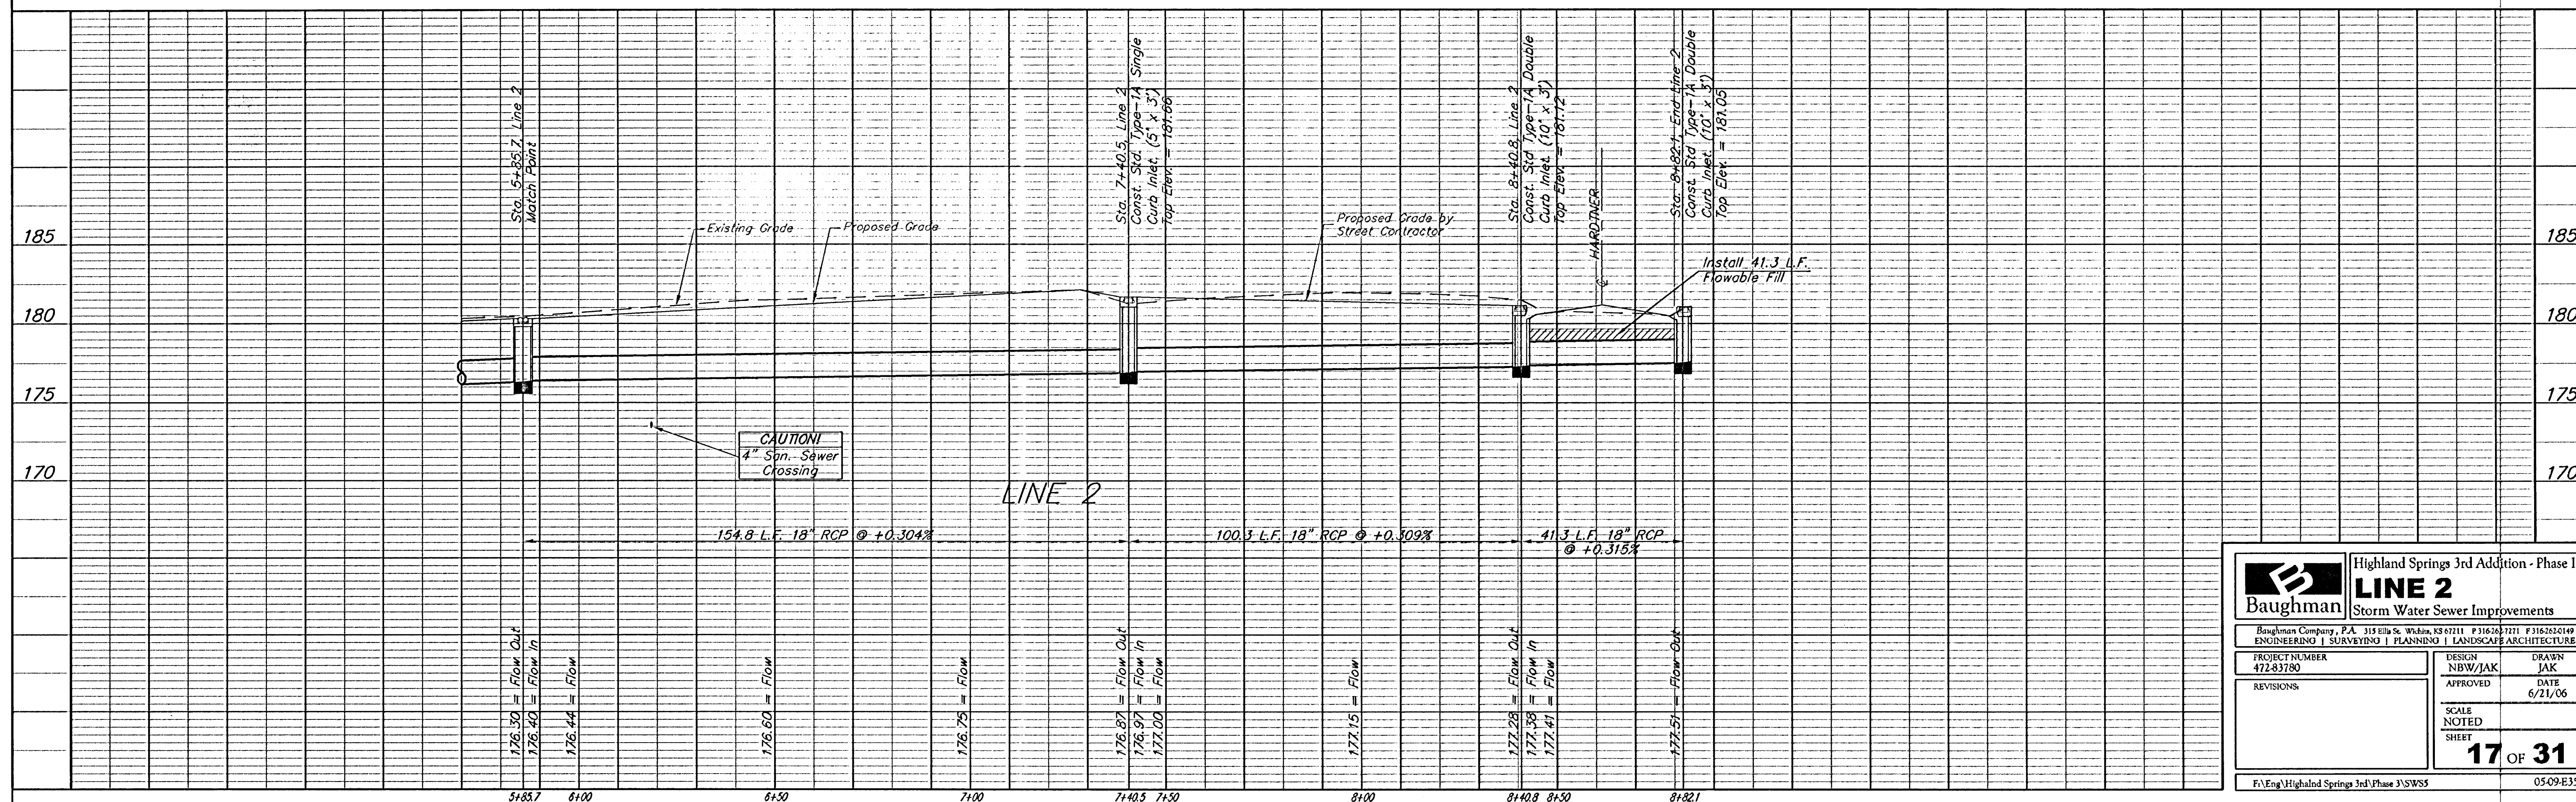


"□" Cut Top of Curb North
End of Northwest Return at
Highland Springs & Hardtner
Elev. = 178.72 (City Datum)

"□" Cut Top of Curb West
Side of Kentucky Lane $\pm 20'$
South of End of Existing
pavement.
Elev. = 182.16 (City Datum)

SCALE:
1" = 20' HORIZONTAL
1" = 5' VERTICAL
• = IRON

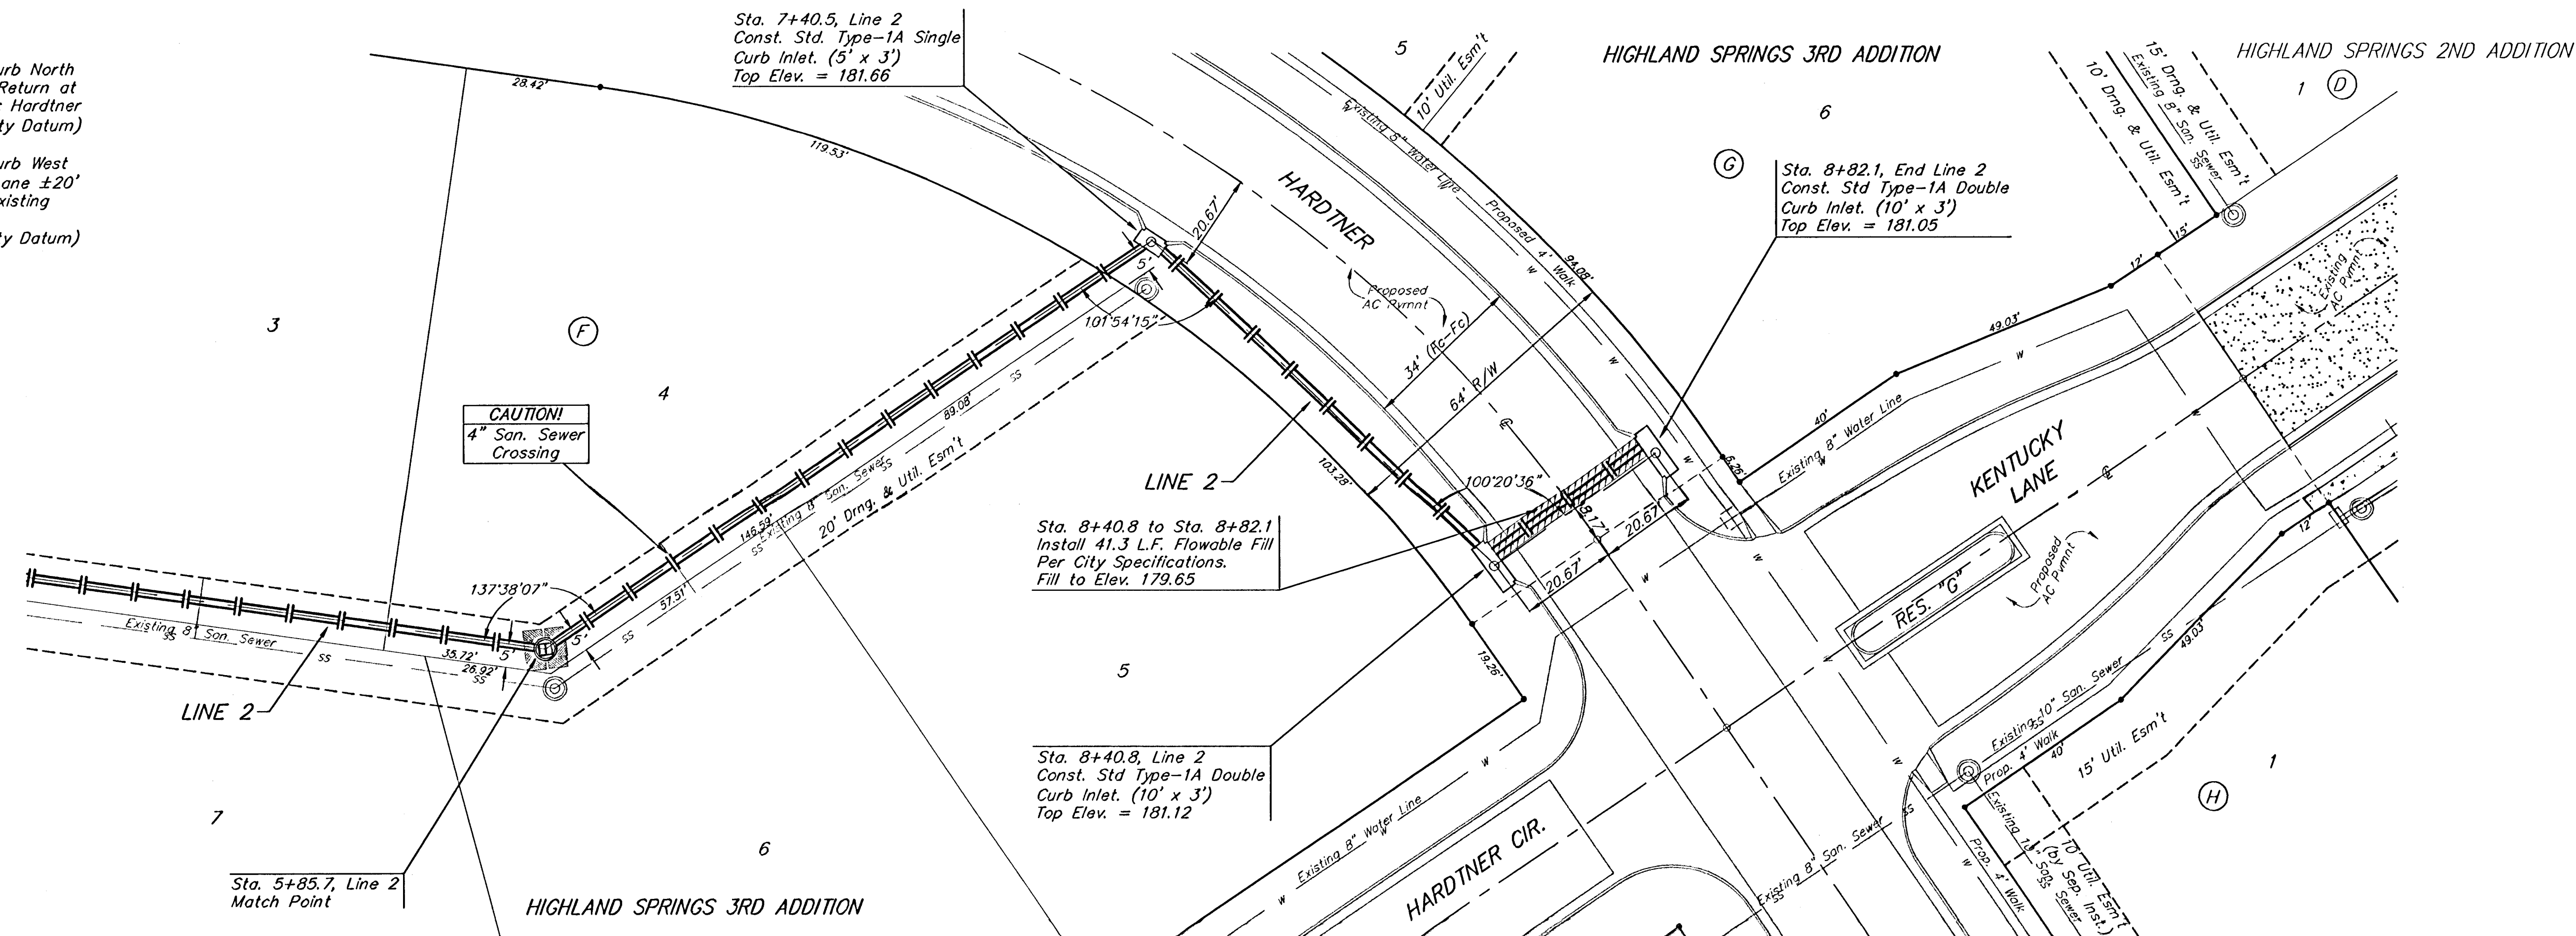

 Baughman	Highland Springs 3rd Addition - Phase 1 LINE 2	
	Storm Water Sewer Improvements	
Baughman Company, P.A. 315 Ella St. Woburn, MA 01801 P 316.262.7271 F 316.262.0149 ENGINEERING SURVEYING PLANNING LANDSCAPE ARCHITECTURE		
PROJECT NUMBER 472-83790	DESIGN NBW/JAK	DRAWN JAK
REVISIONS 	APPROVED 	DATE 6/21/06
	SCALE NOTED	
	SHEET 17 OF 31	
PA/ENG/Highland Springs 3rd/Phase 3/SWS3		05-09-E33