
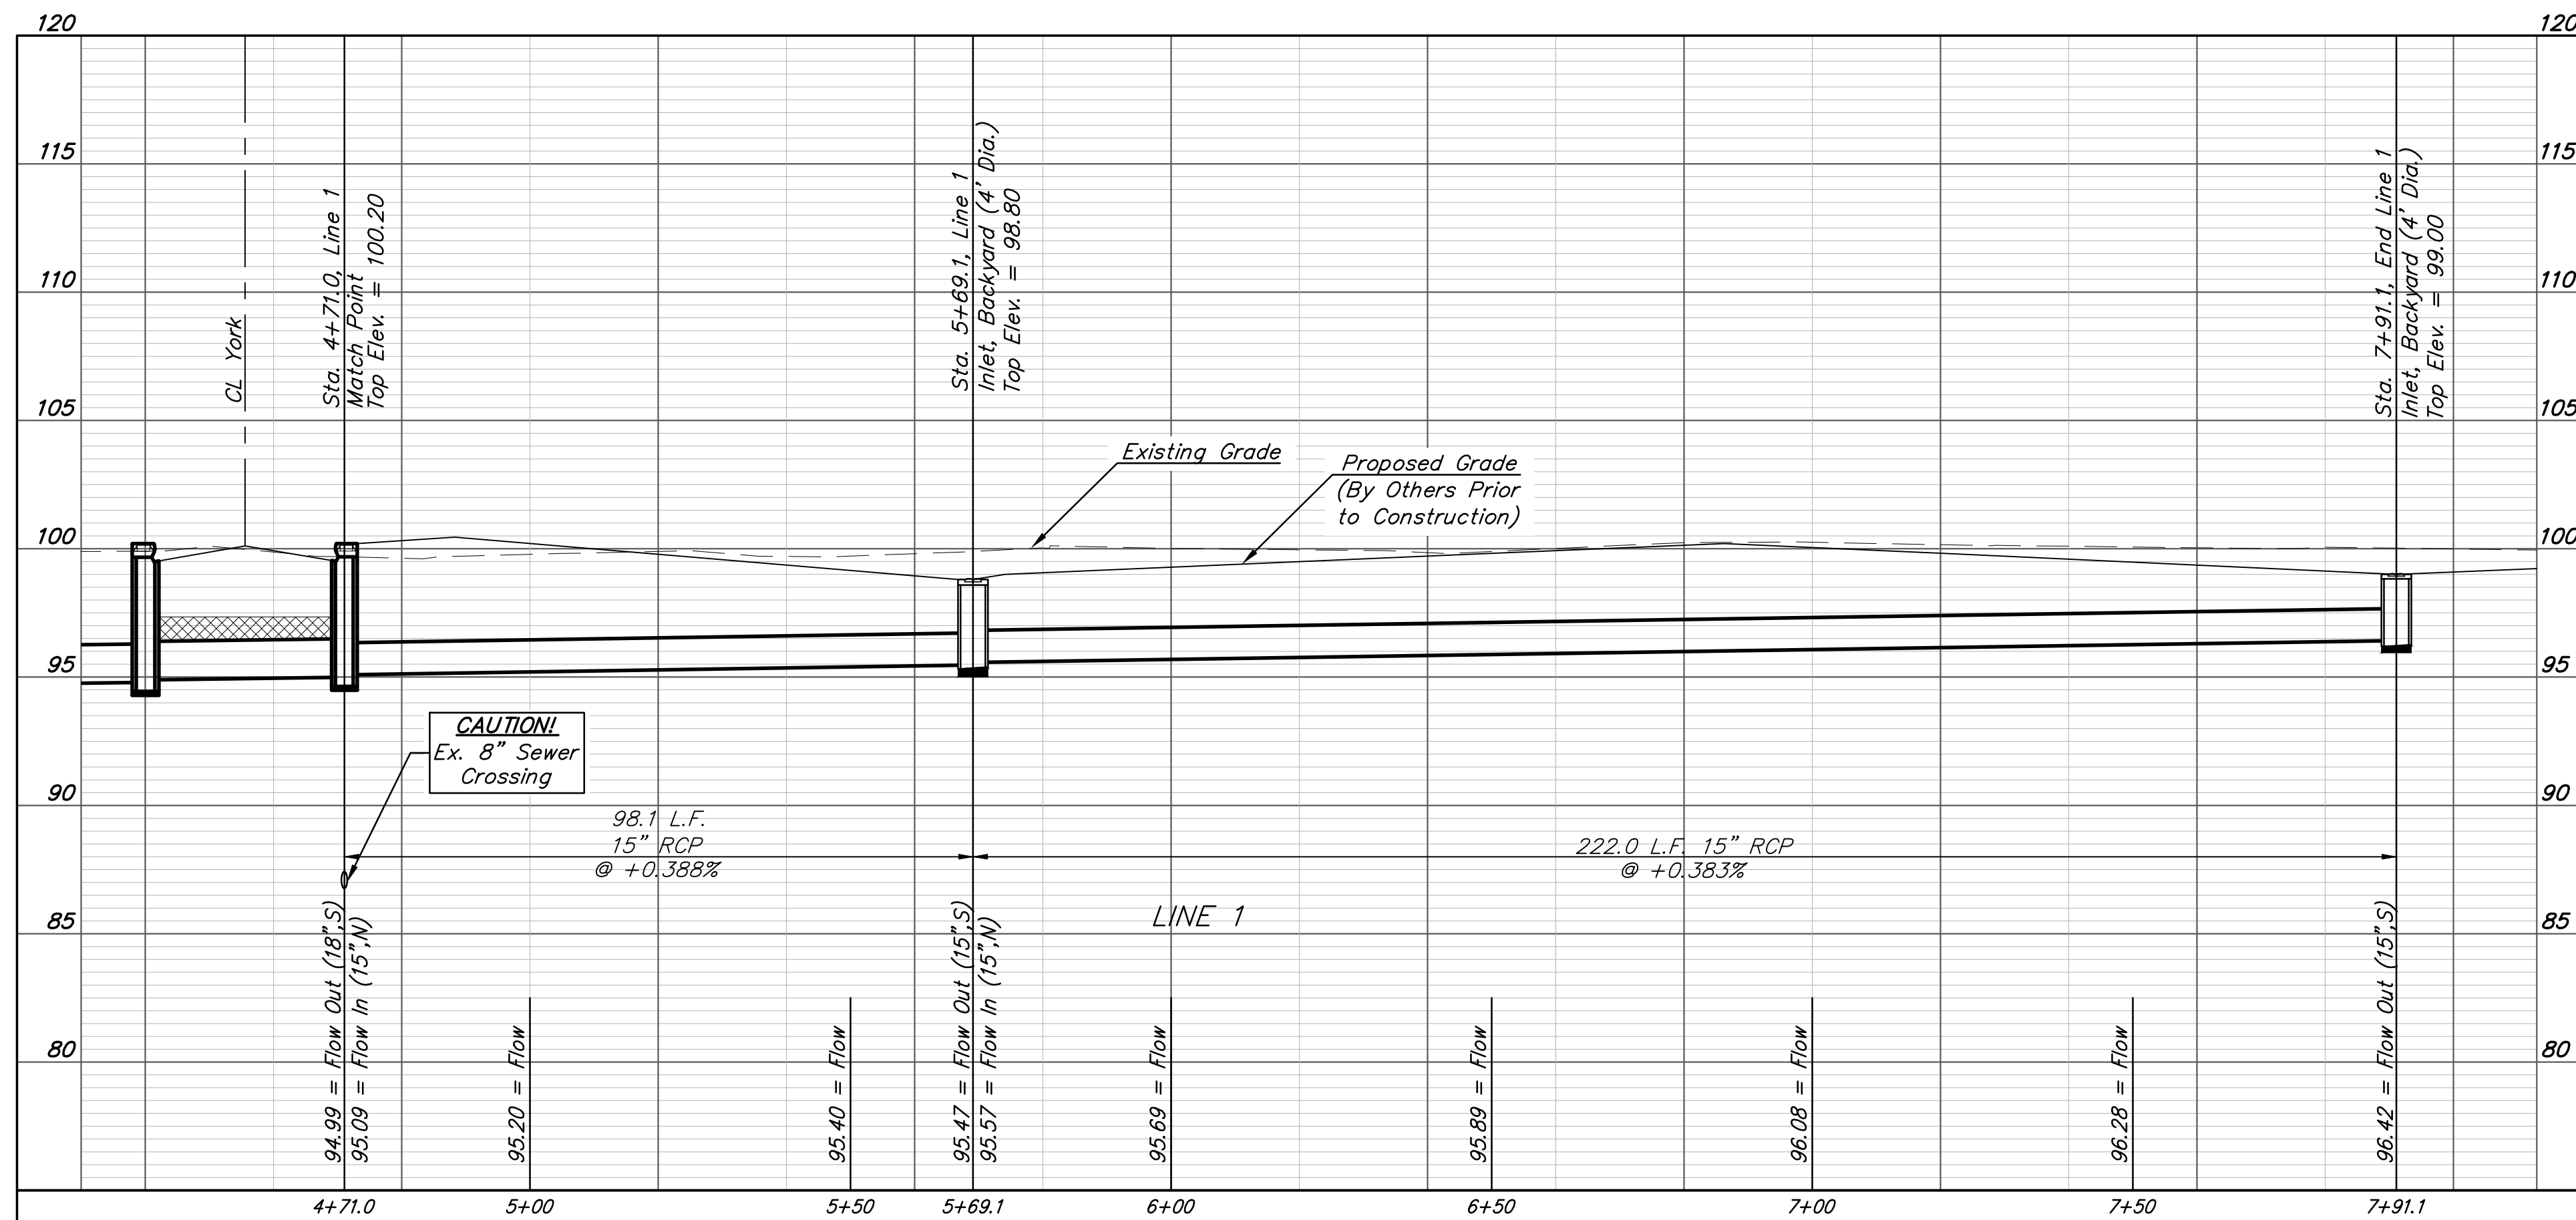
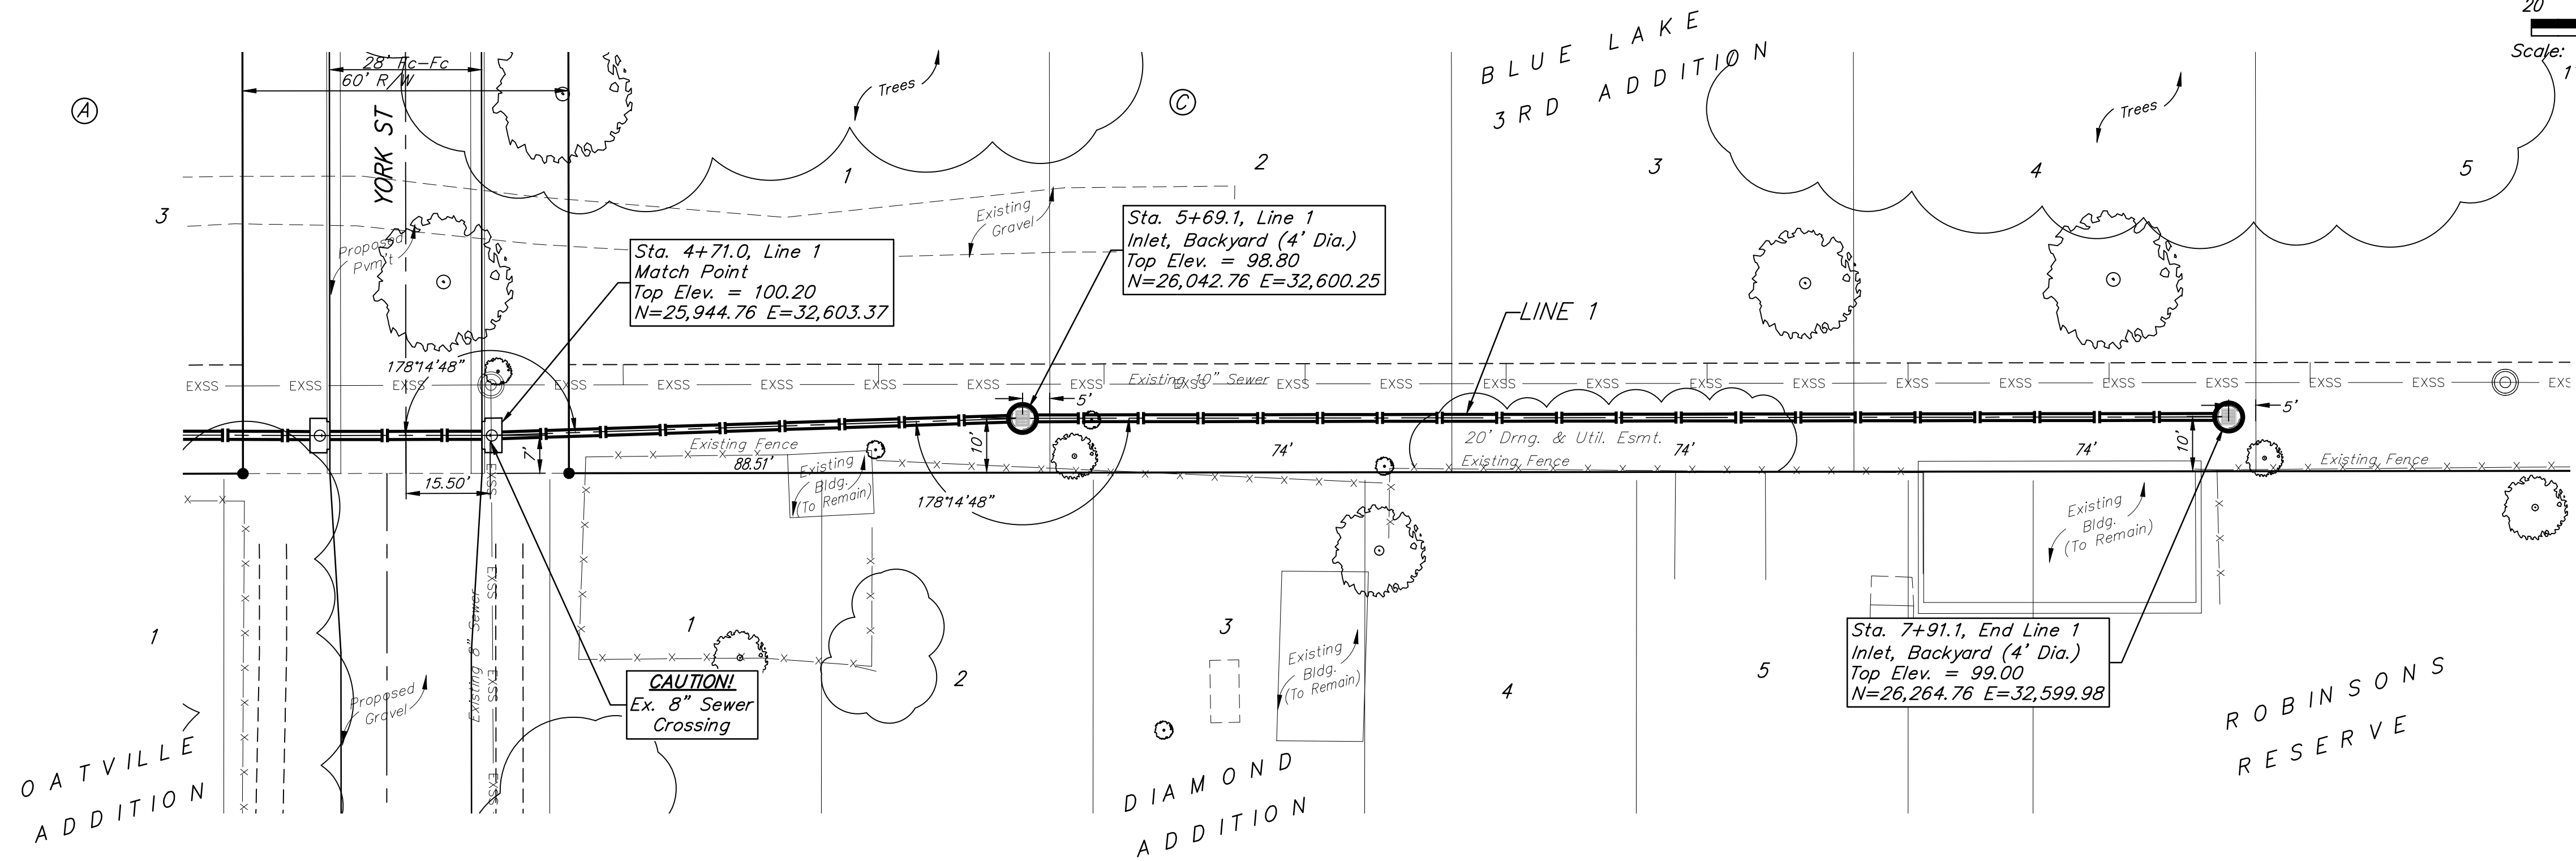


**BENCHMARKS:**

BM #1 - "+" on north side of manhole rim ~42' east and 28' south of the intersection of MacArthur & Bluelake St.  
Elev. = 99.97 City Datum

BM #2 - "□" with + cut on northwest face of drop inlet on north side of MacArthur Road, 79.4' North of centerline of MacArthur Road and 152.3' E/SE of southwest corner of Reserve "C", Blue Lake 3rd Addition.  
Elev. = 95.55 City Datum

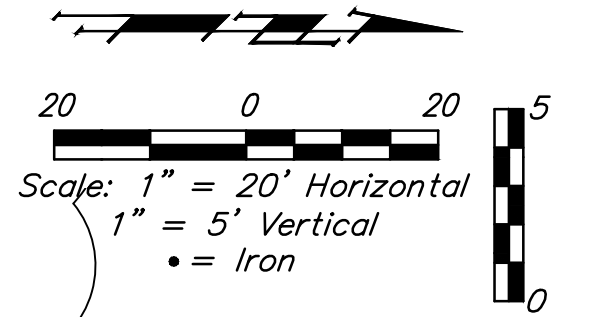

**BAUGHMAN COMPANY**  
315 Ellis St.  
Wichita, KS 67211  
316-262-7271  
BaughmanCo.com

BLUE LAKE 3RD ADD.  
Phase 1

**LINE 1**

STORM WATER SEWER IMPROVEMENTS

PROJECT NUMBER:  
23-06-E530

DESIGN: AEG DRAWN: TMS  
DATE: October 9, 2023

SHEET **3** OF **27**

File: E:\Projects\Blue Lake 3rd Addition\_22-02-P755\Engineering\Phase 1\SWIS 23-06-E530\SWIS.dwg