



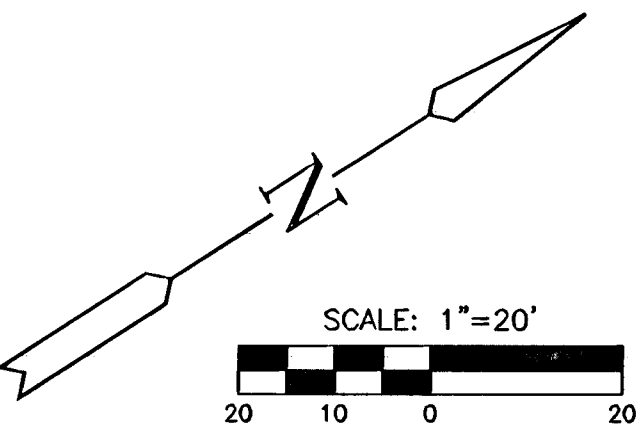

WOODLAND LAKES ESTATES
FOURTH ADDITION

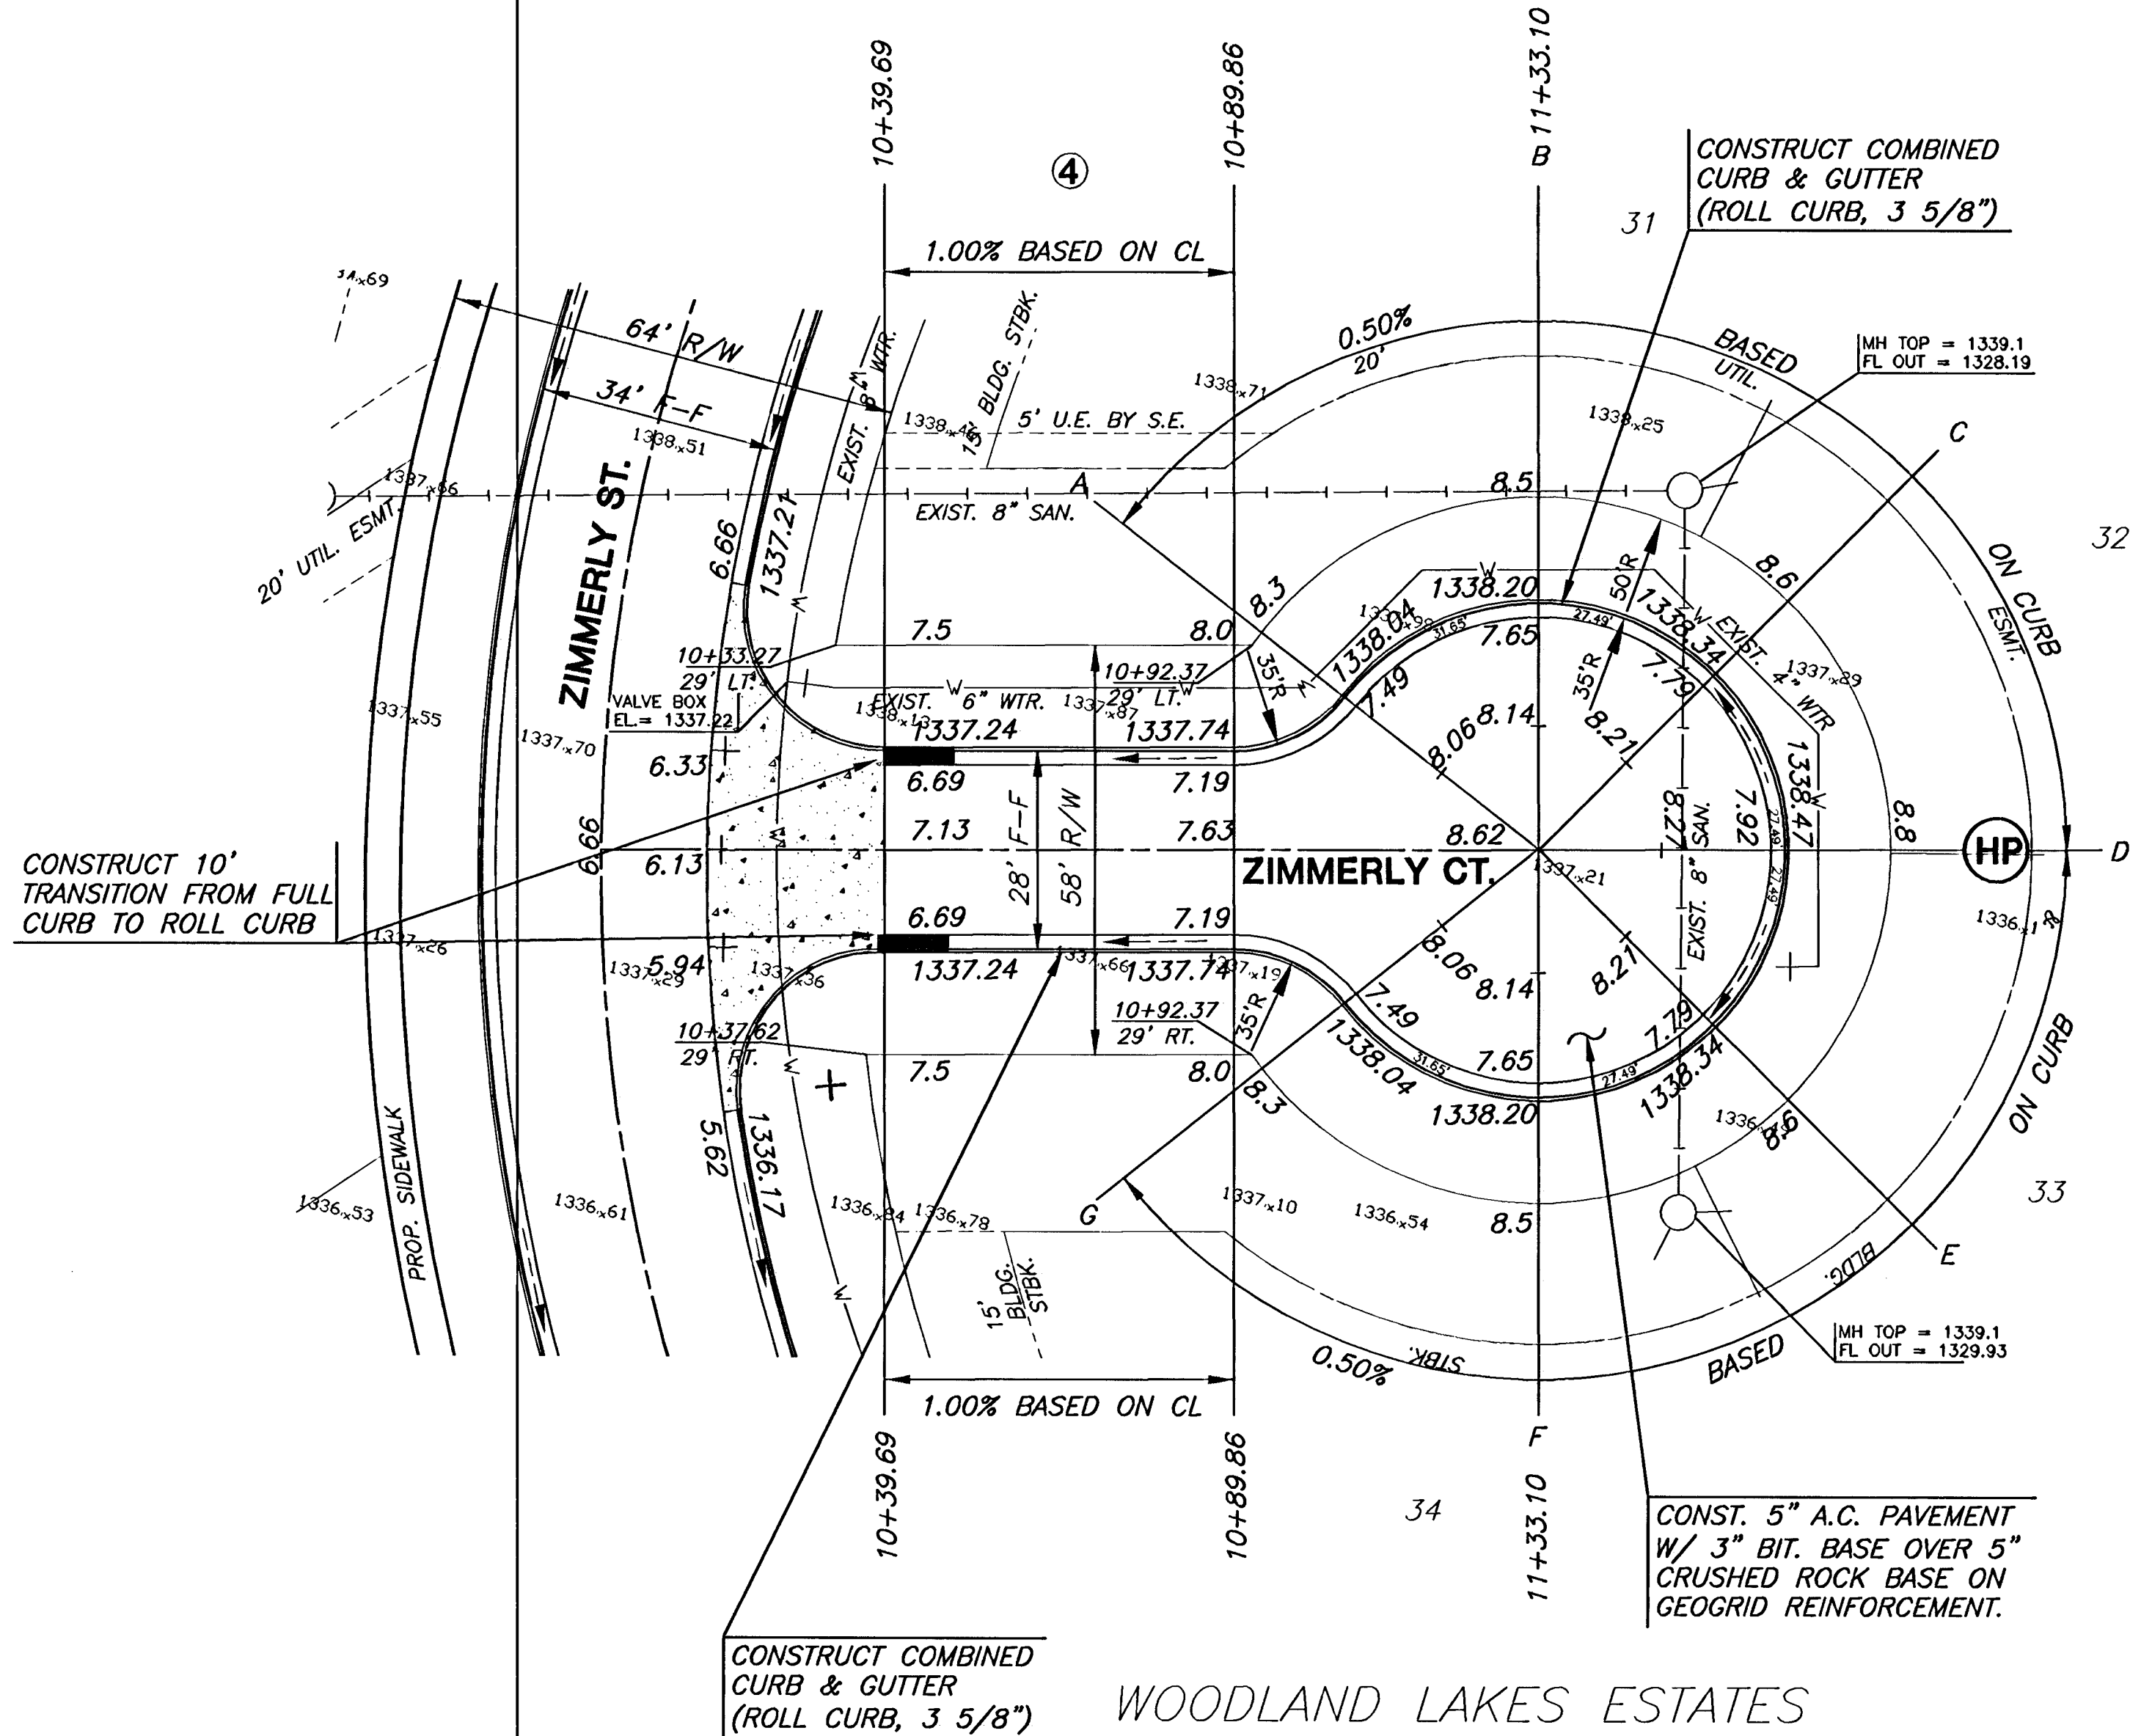

NOTE:

1. TOP OF CURB ELEVATIONS SHOWN ARE FOR FULL CURB. CONSTRUCT CURB AS NOTED.
2. CONTRACTOR SHALL REMOVE ALL TREES WITHIN ROAD RIGHT-OF-WAY.

LEGEND

- + STREET SIGN & SIGN LOCATION
(SEE SIGN ASSEMBLY TABLE
FOR TYPE & STATION OF SIGN)

MKEC
ENGINEERING
CONSULTANTS, INC.

411 N. WEBB ROAD
WICHITA, KS. 67206
316 - 684 - 9600

PAVING AND INCIDENTAL DRAINAGE

**WOODLAND LAKES 3RD & 4TH
ZIMMERLY PHASE**

**ZIMMERLY
CT.**

SHEET TITLE

472-83718

PROJECT NUMBER

SRS

DESIGN BY

DM/SMB

DRAWN BY

GJA

CHECKED BY

ISSUED

AUGUST 2006

REVISED

SHEET NO.

10 of 36

H:\CIVIL\950568\02172\950568\DWG\ZIMMERLY\02172E3