

PAVING AND INCIDENTAL DRAINAGE
WOODLAND LAKES 3RD & 4TH
ZIMMERLY PHASE

CROSS SECTIONS


SHEET TITLE	
PROJECT NUMBER	472-83718

DESIGN BY	SRS
DRAWN BY	BFL/DM
CHECKED BY	GJA

ISSUED	<i>AUGUST 2006</i>
REVISED	

SHEET NO.

24 of 36

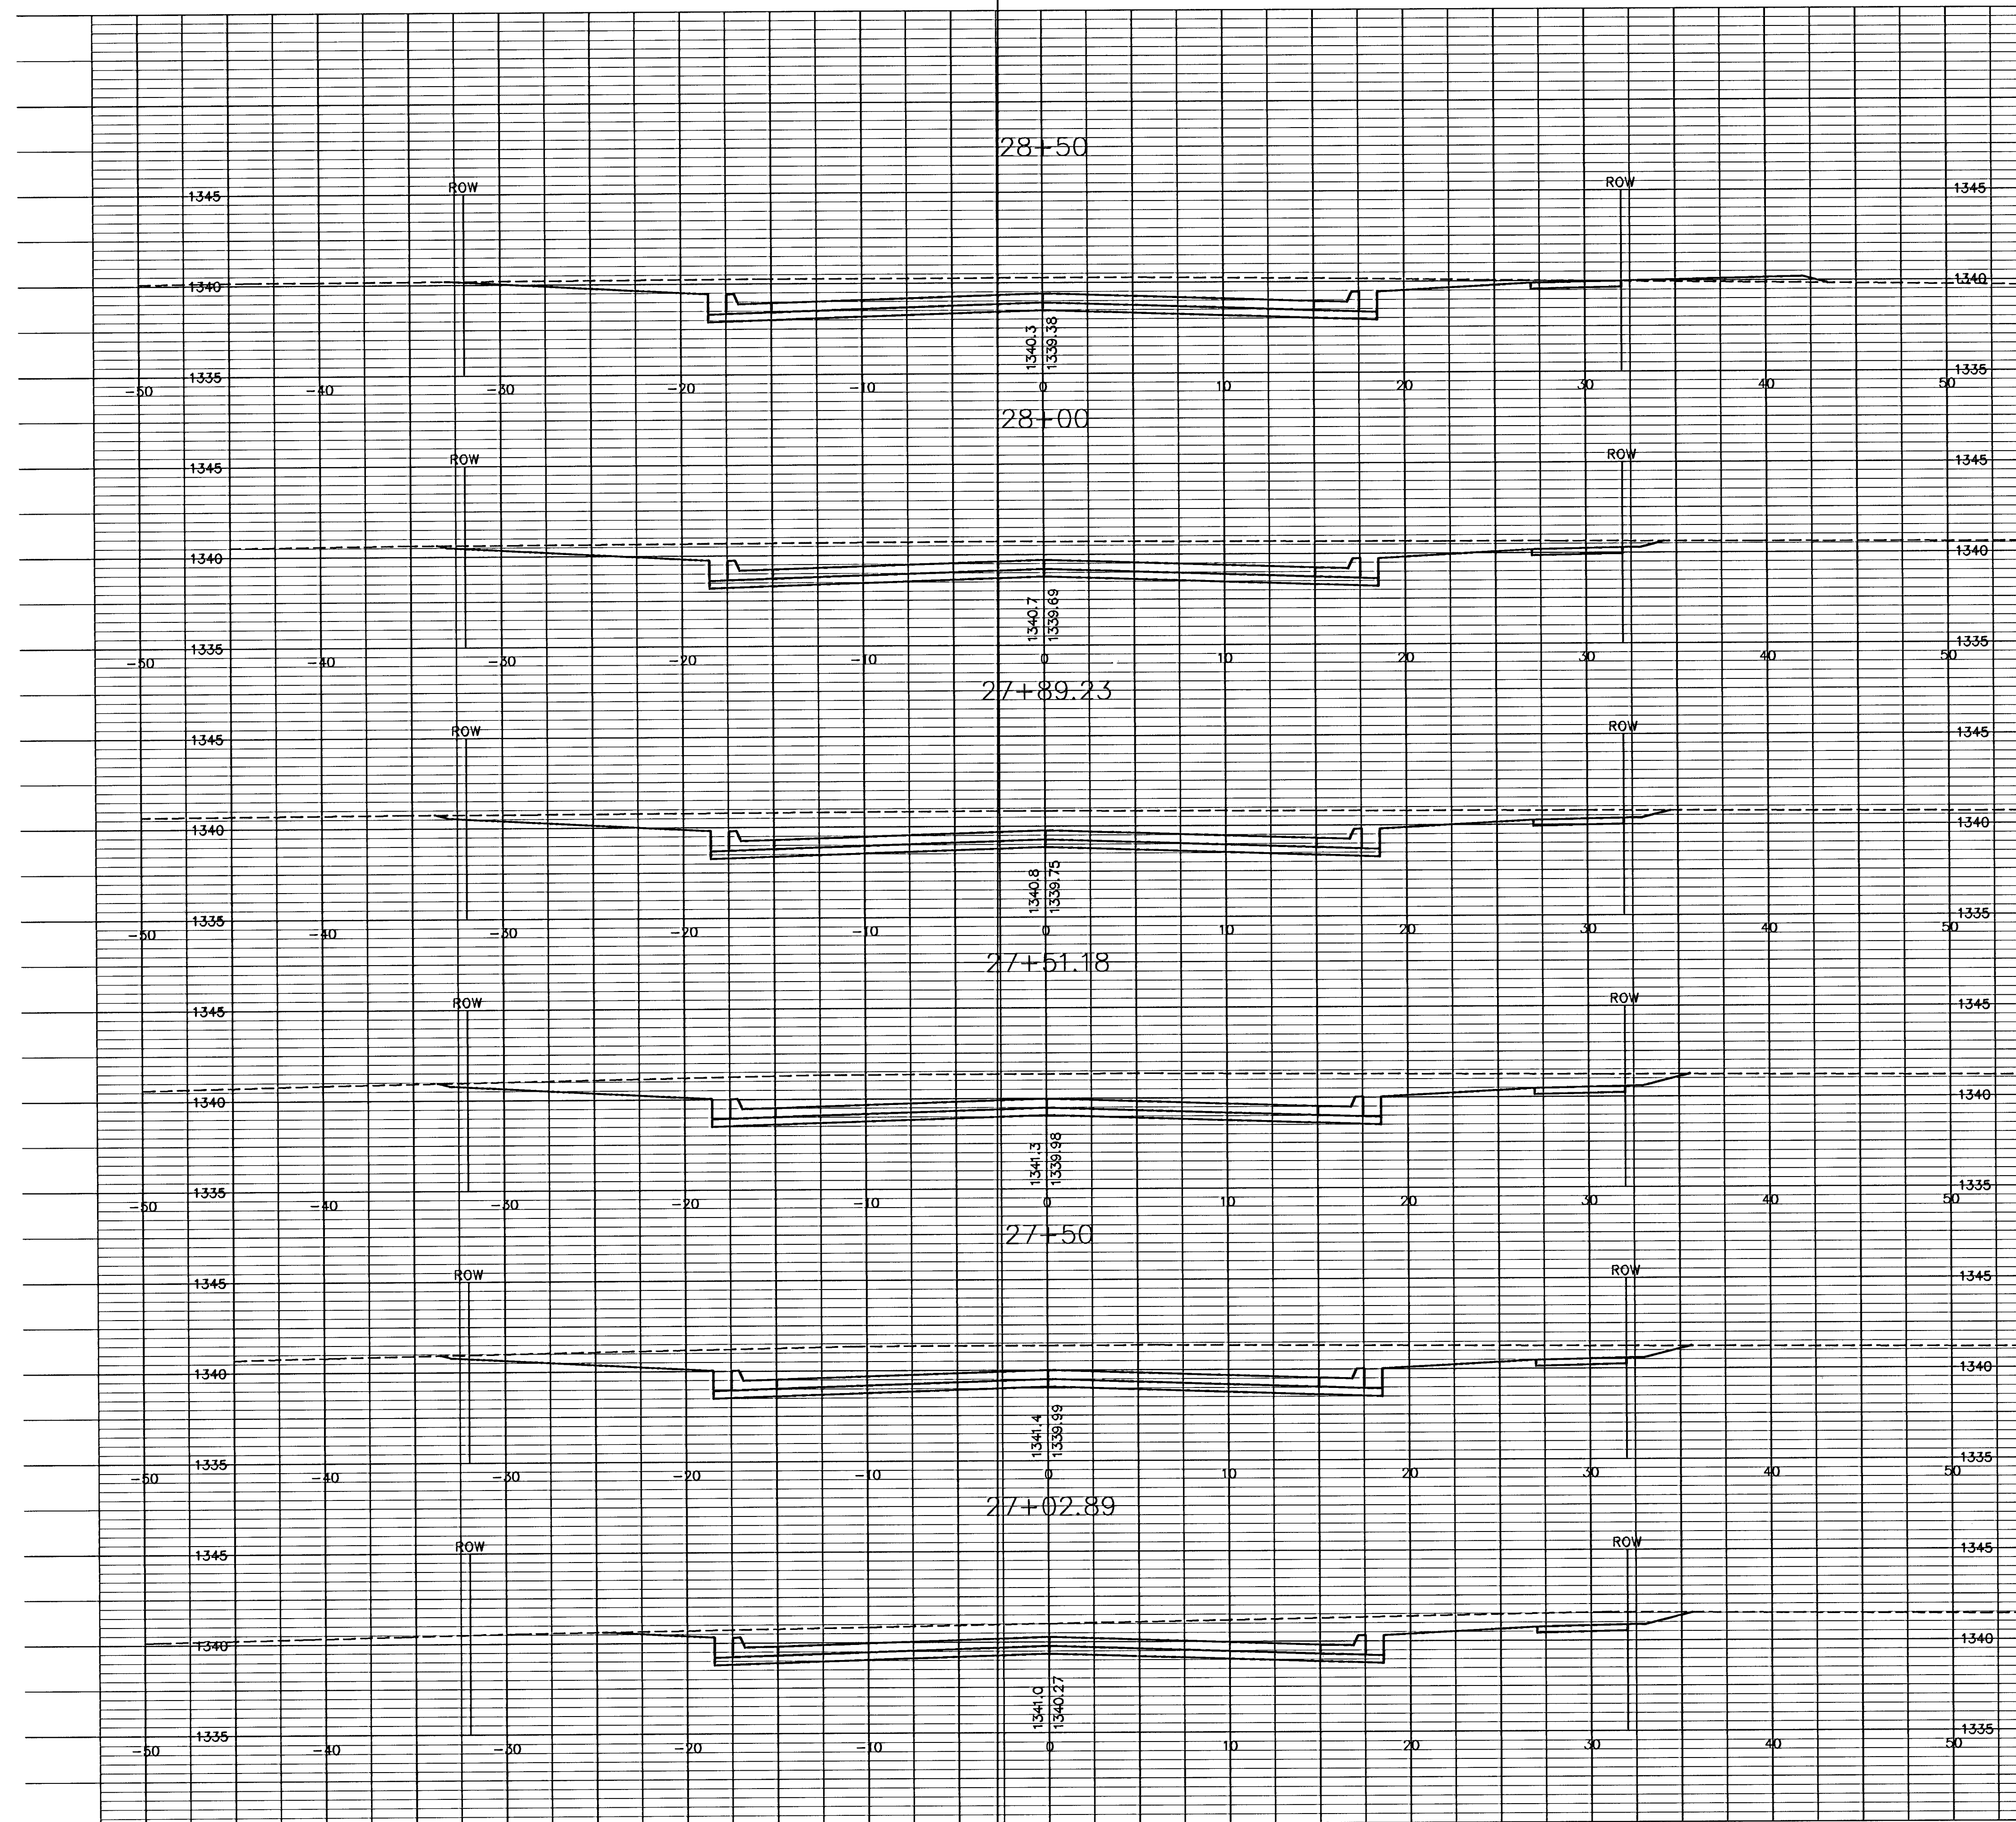

**ZIMMERLY
STREET**