


PLOTTED: Wednesday, August 09, 2006 @ 02:56PM

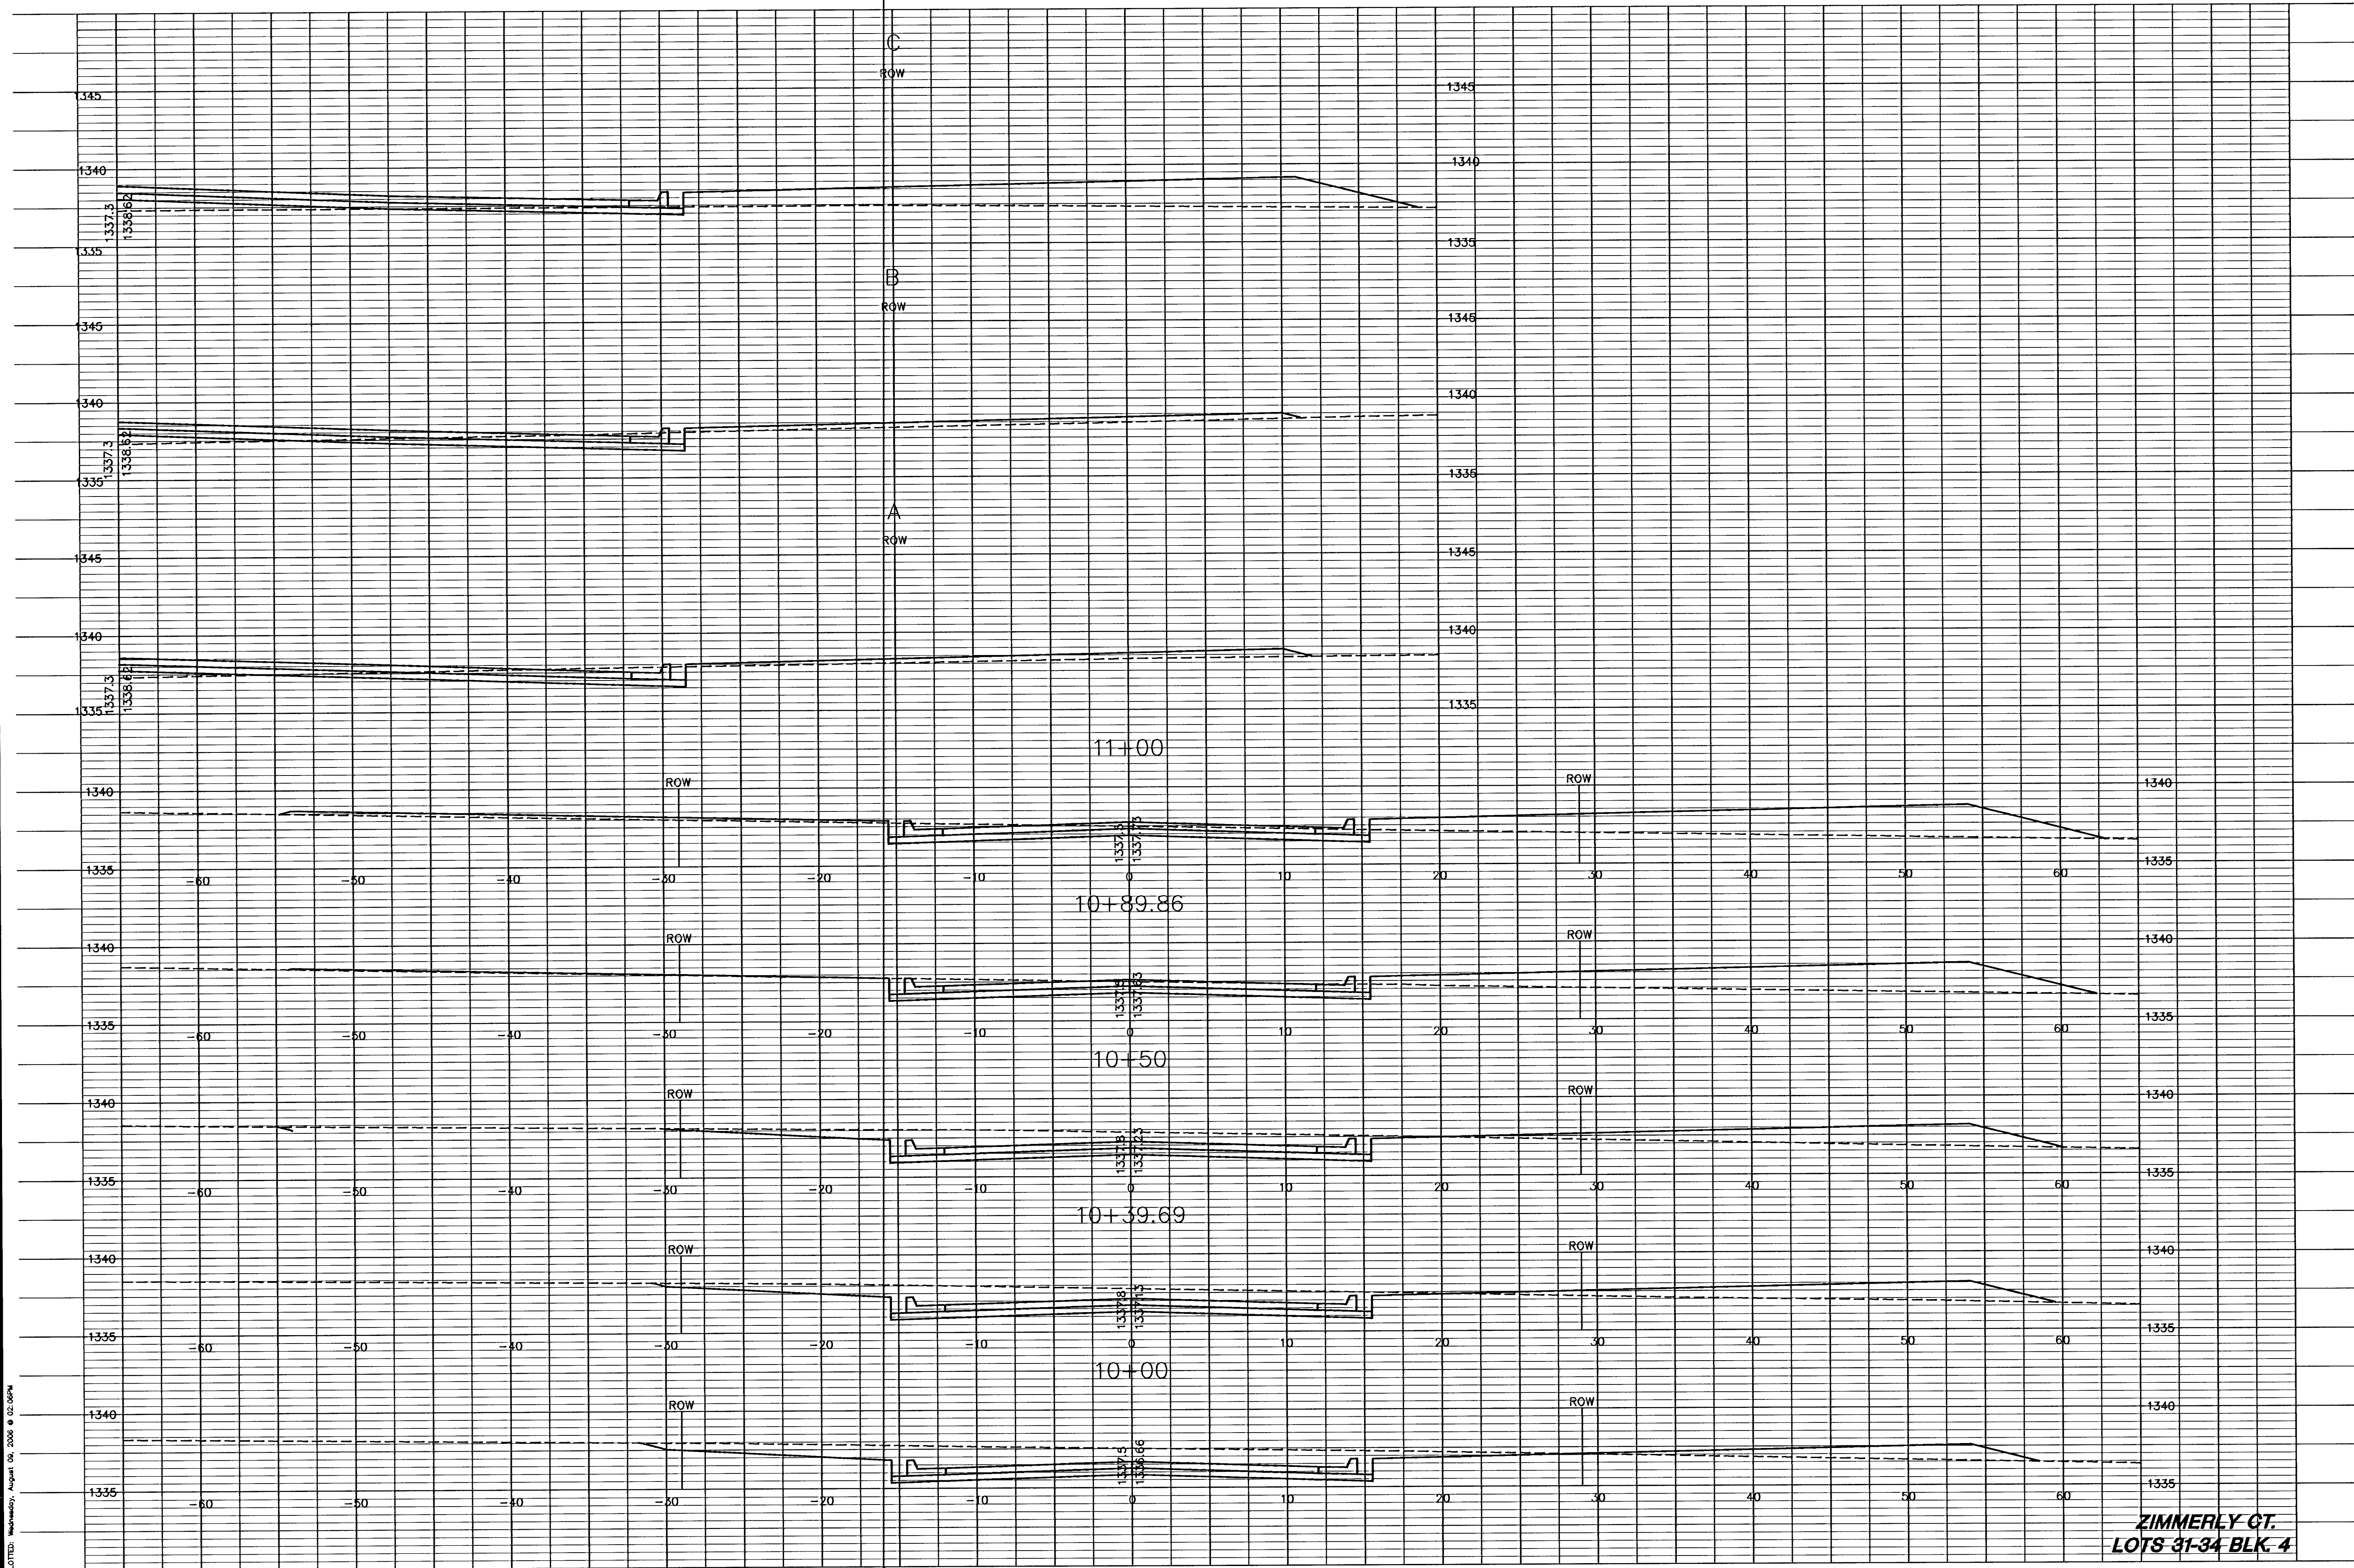

MKEC
ENGINEERING
CONSULTANTS, INC.
411 N. WEBB ROAD
WICHITA, KS. 67206
316-684-9600

PAVING AND INCIDENTAL DRAINAGE
WOODLAND LAKES 3RD & 4TH
ZIMMERLY PHASE

CROSS SECTIONS
SHEET TITLE
472-83718
PROJECT NUMBER

DESIGN BY **SRS**
DRAWN BY **BFL/DM**
CHECKED BY **GJA**

ISSUED **AUGUST 2006**
REVISED

SHEET NO.
28 of 36

ZIMMERLY QT.
LOTS 31-34 BLK. 4

H:\CIVIL\95058\02772.dwg\Plot\Zimmerly Y-X-Sections\0272as.d