


PLOTTED: Wednesday, August 09, 2006 @ 02:50PM

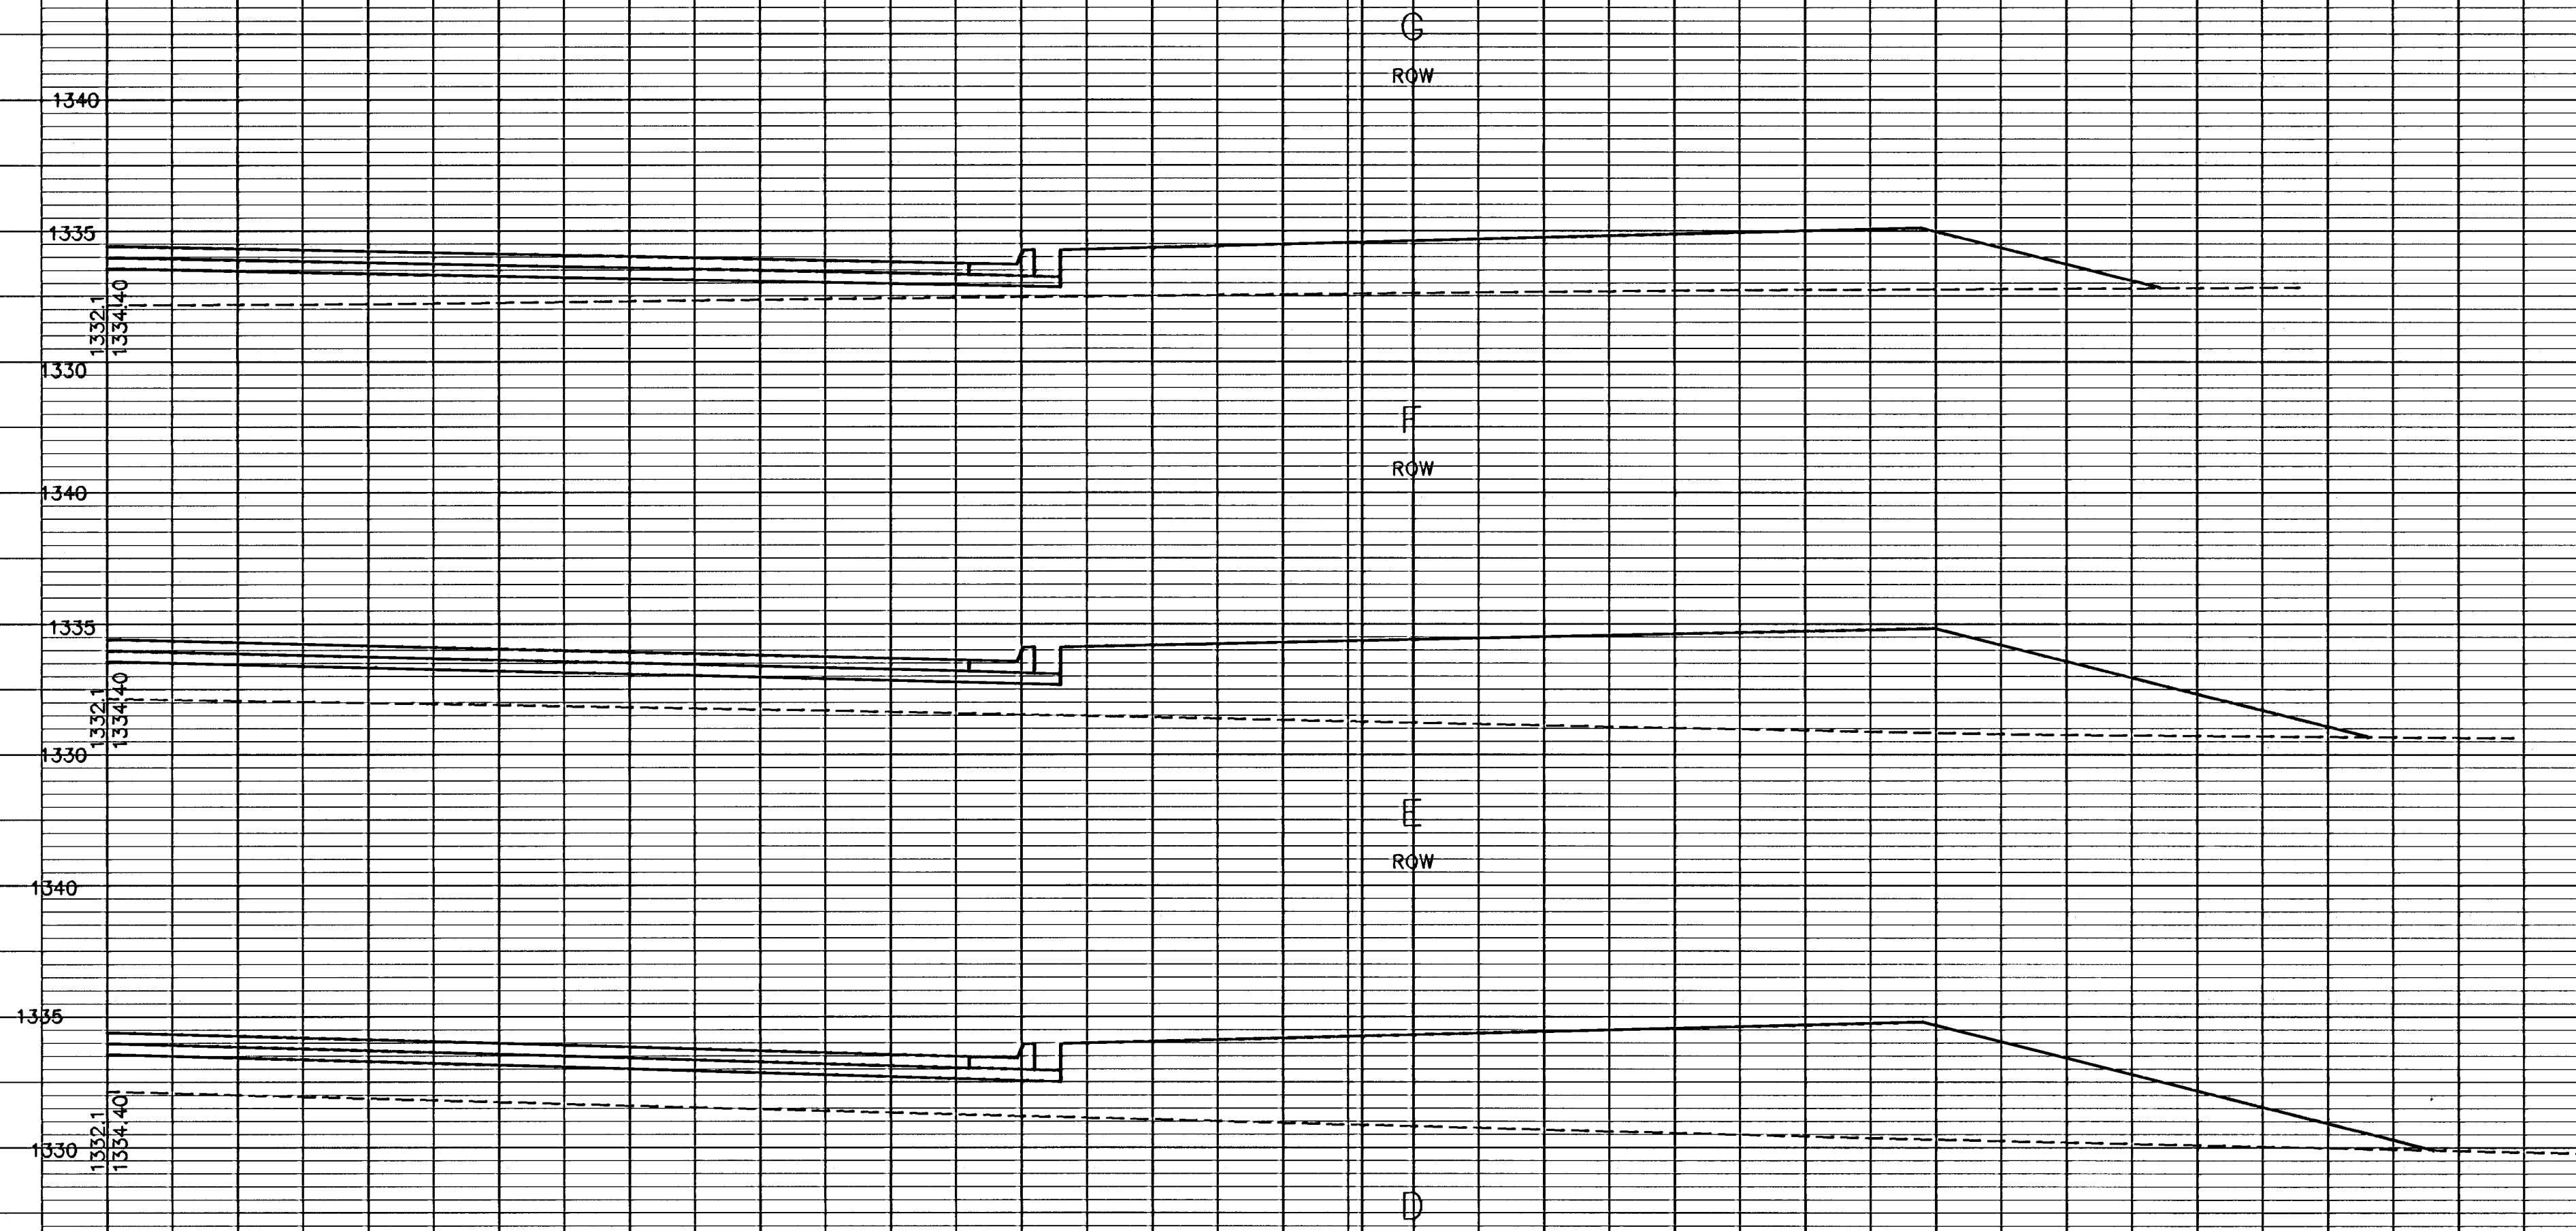

ZIMMERLY CT.
LOTS 45-52 BLK. 1

MKEC
ENGINEERING
CONSULTANTS, INC.
411 N. WEBB ROAD
WICHITA, KS. 67206
316-684-9600

PAVING AND INCIDENTAL DRAINAGE
WOODLAND LAKES 3RD & 4TH
ZIMMERLY PHASE

CROSS SECTIONS
SHEET TITLE
472-83718
PROJECT NUMBER

SRS
DESIGN BY
DRAWN BY BFL/DM
CHECKED BY GJA

ISSUED
AUGUST 2006
REVISED

SHEET NO.
31 of 36

H:\CIVIL\05055\02172.dwg [Per: ZIMMERLY] Sections\02172a.dwg