

PAVING AND INCIDENTAL DRAINAGE

**WOODLAND LAKES 3RD & 4TH
ZIMMERLY PHASE**


**CROSS
SECTIONS**

SHEET TITLE
472-83718
PROJECT NUMBER

DESIGN BY **SRS**
DRAWN BY **BFL/DM**
CHECKED BY **GJA**

ISSUED
AUGUST 2006
REVISED

SHEET NO.
33 of 36

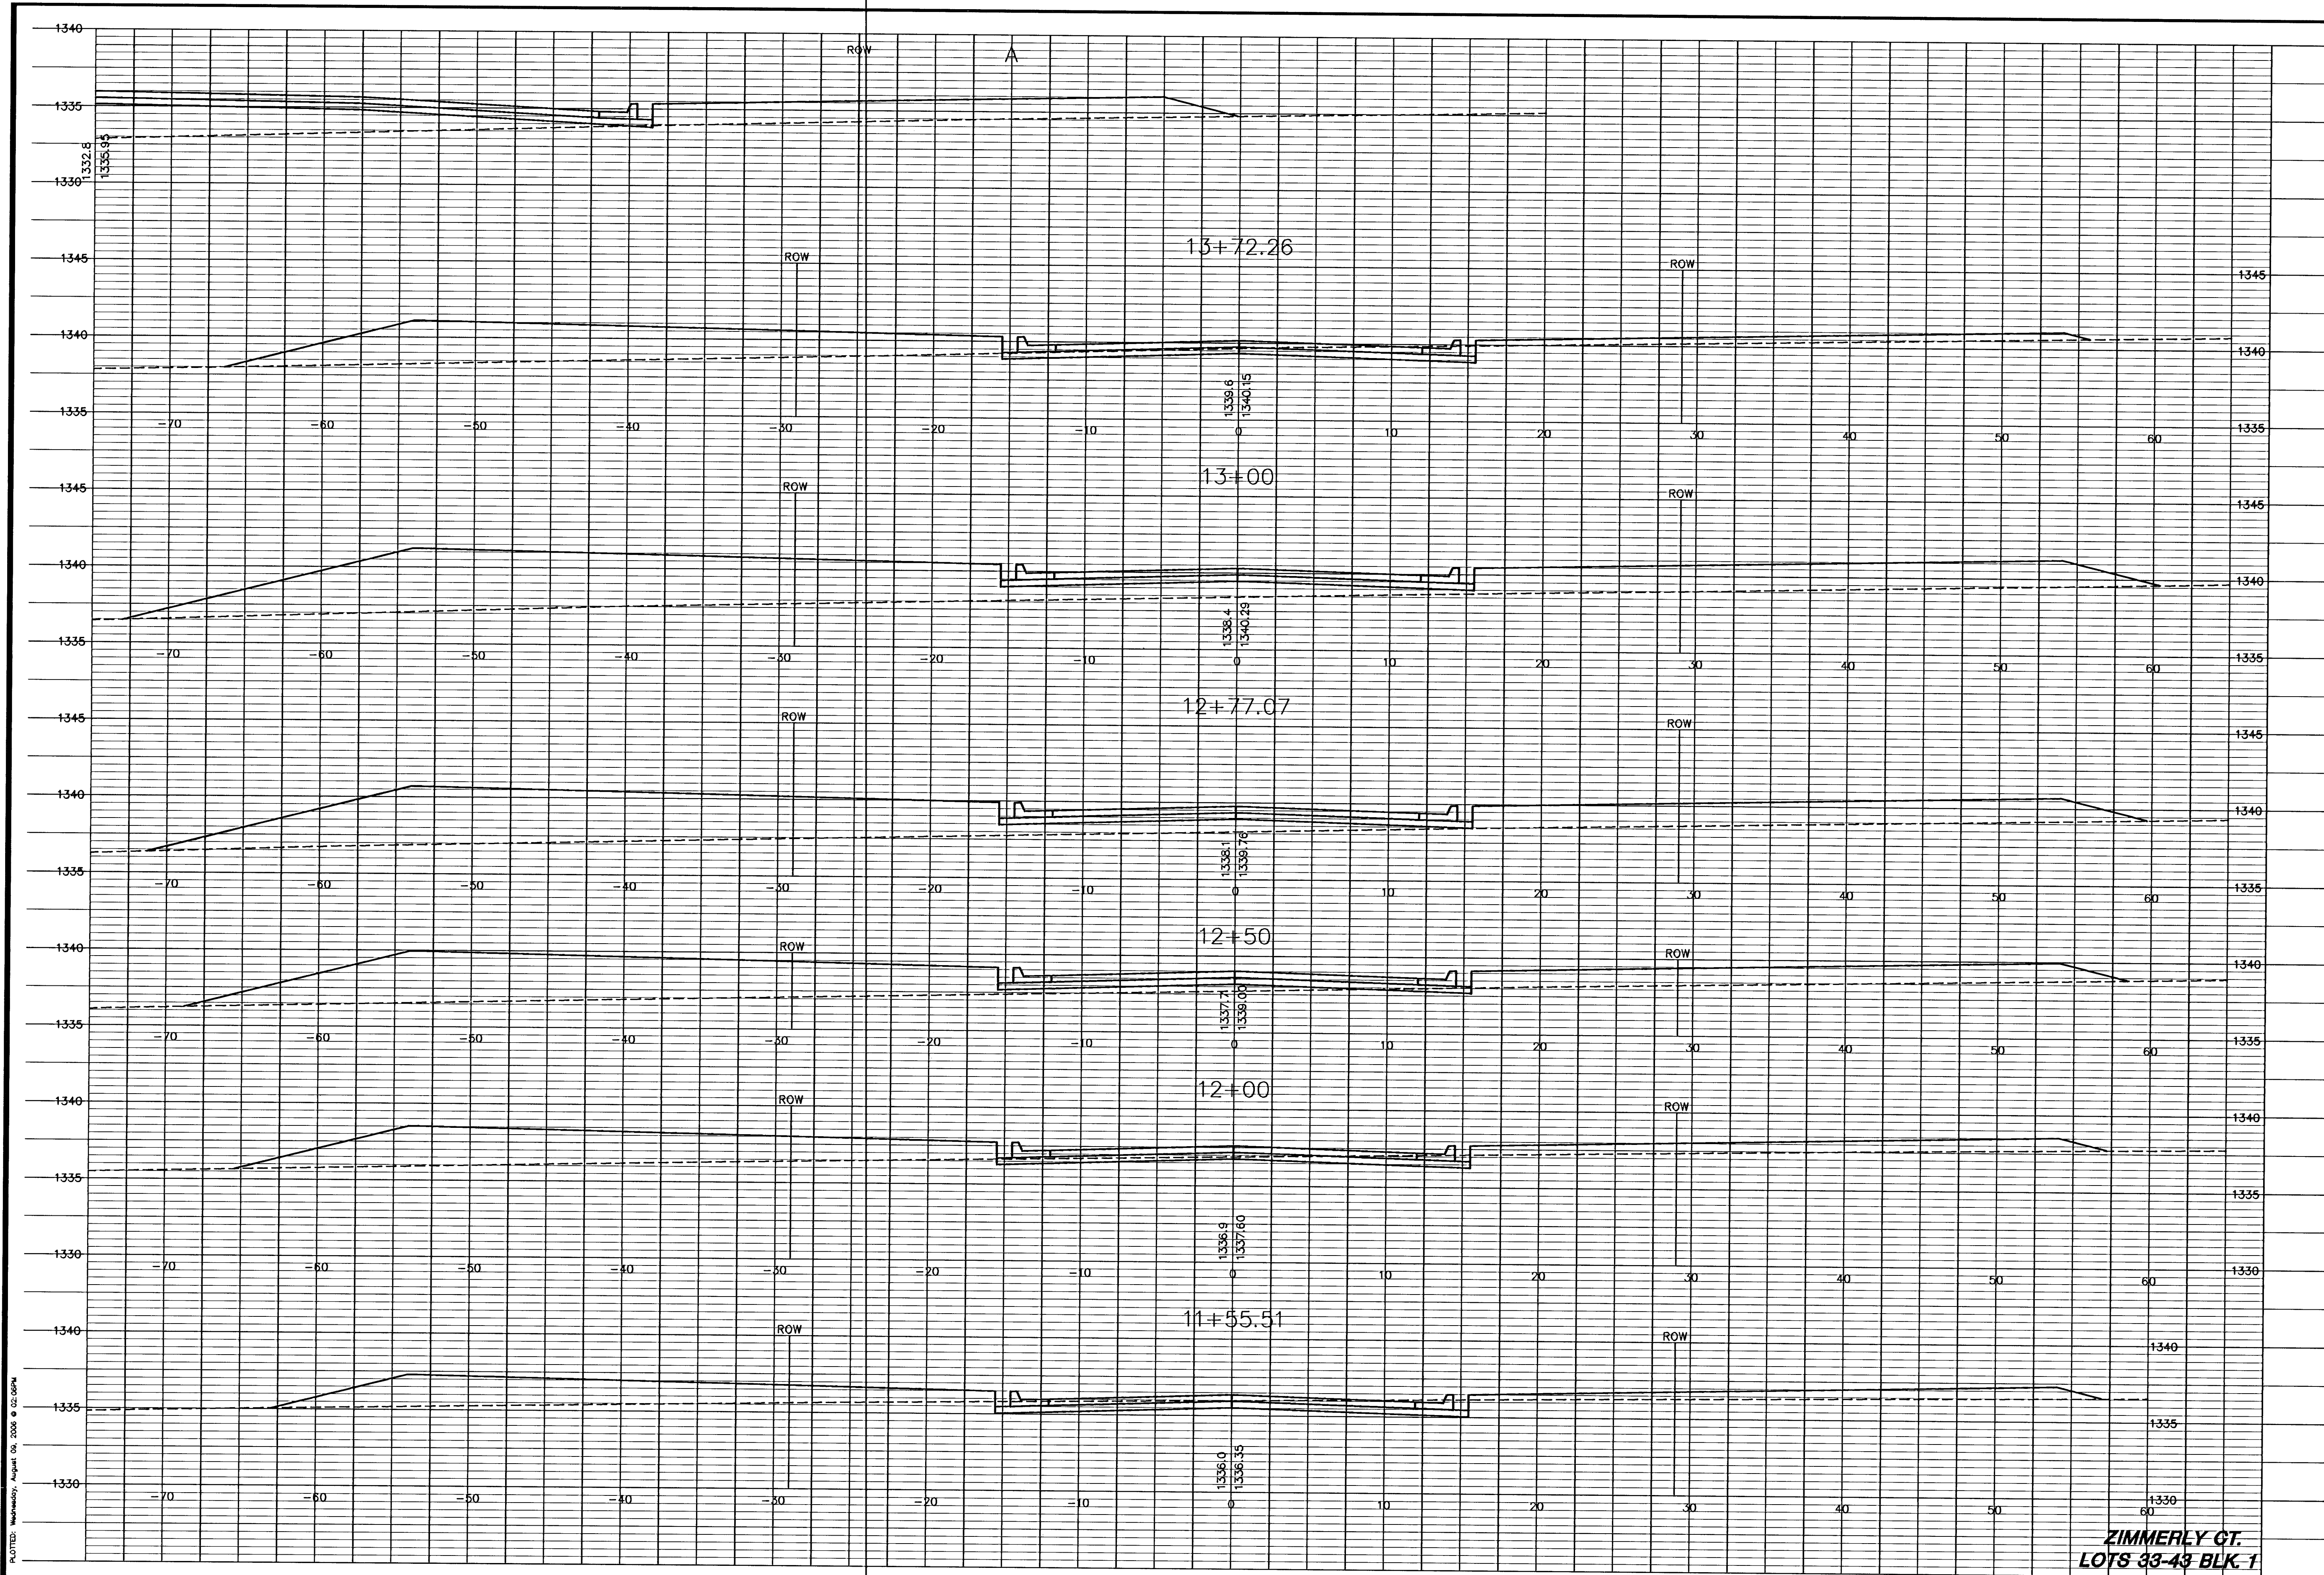

**ZIMMERLY CT.
LOTS 33-43 BLK. 1**