



SANITARY SEWER PLANS  
**REED'S COVE**  
**FOURTH ADDITION**

**LINE 1**  
 SHEET TITLE  
 448-00000  
 PROJECT NUMBER


DESIGN BY  
 SRS  
 DRAWN BY  
 DM/BFL  
 CHECKED BY  
 GJA

ISSUED  
 FEBRUARY 2006

SHEET NO.  
**3 of 11**

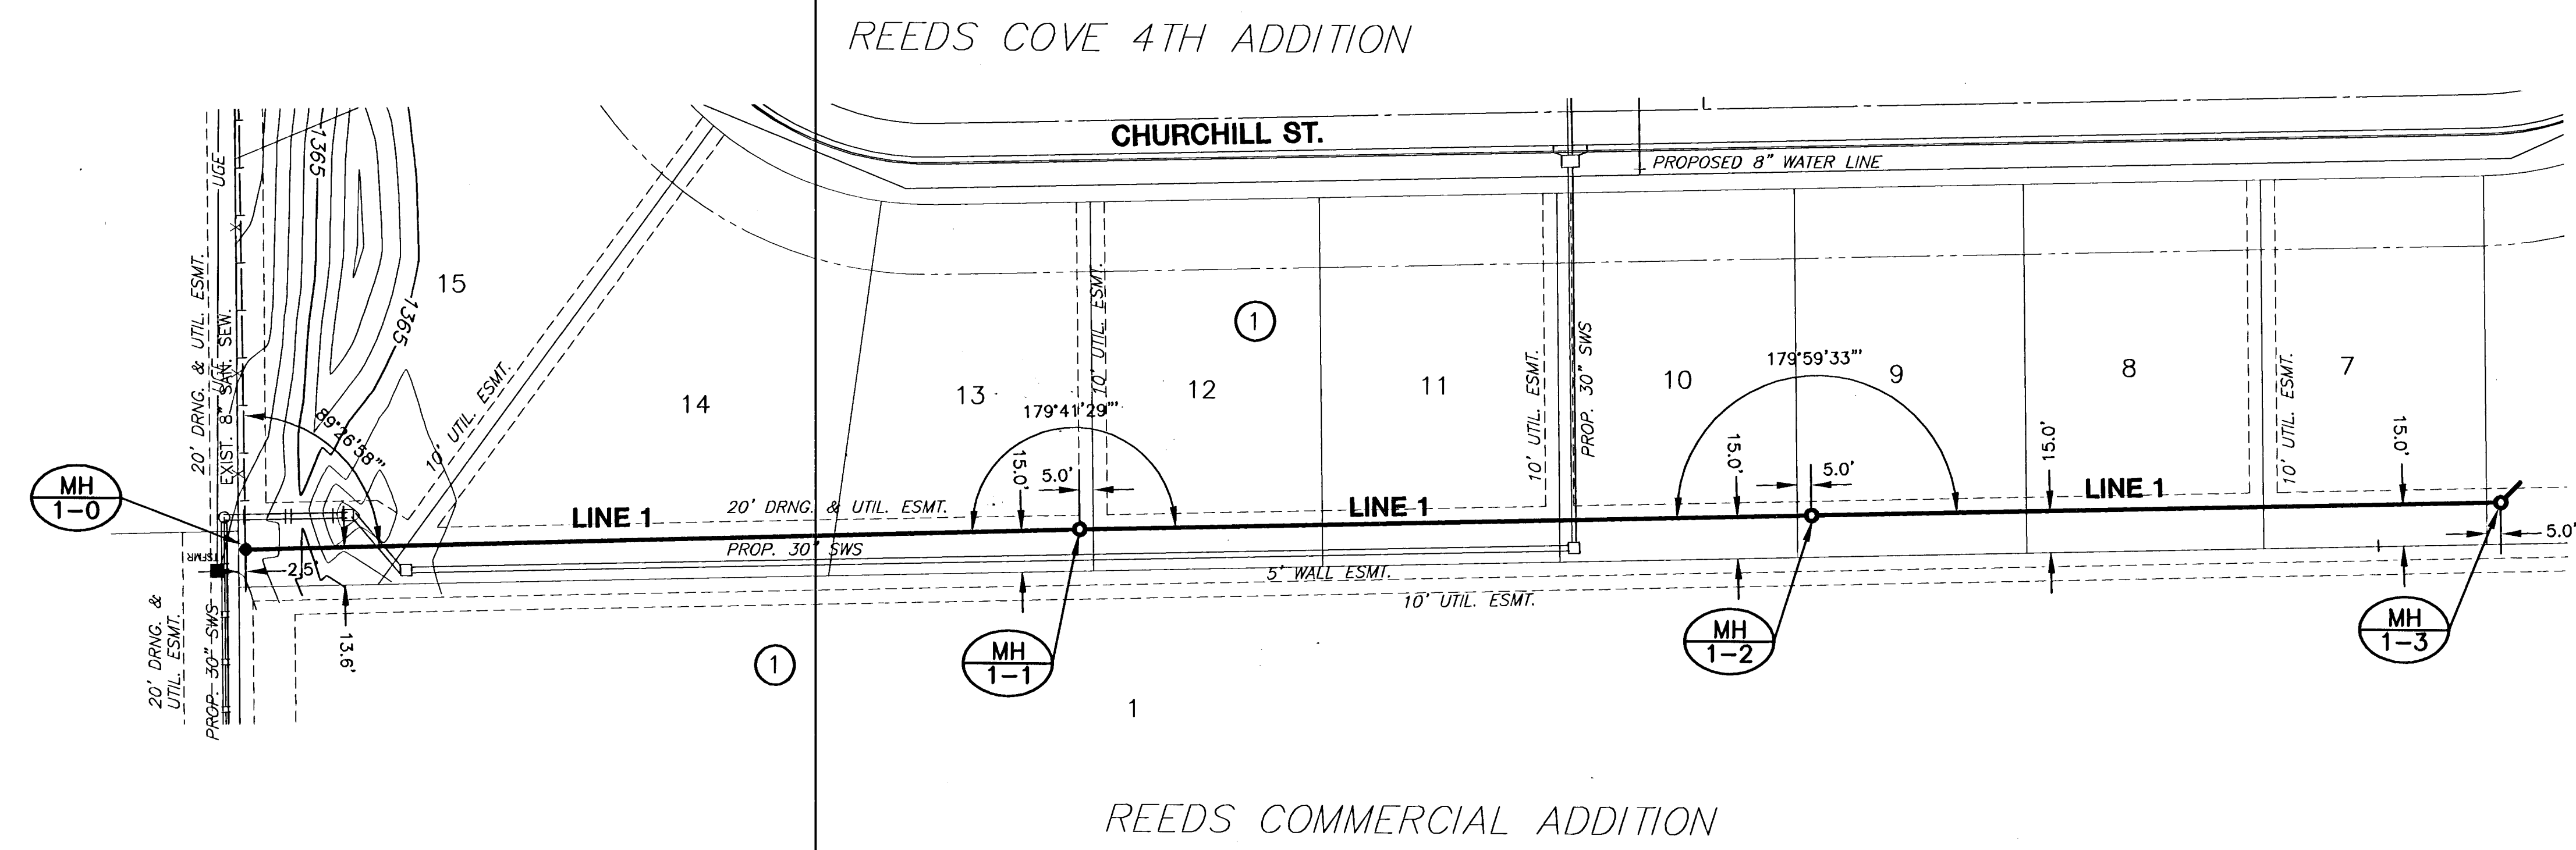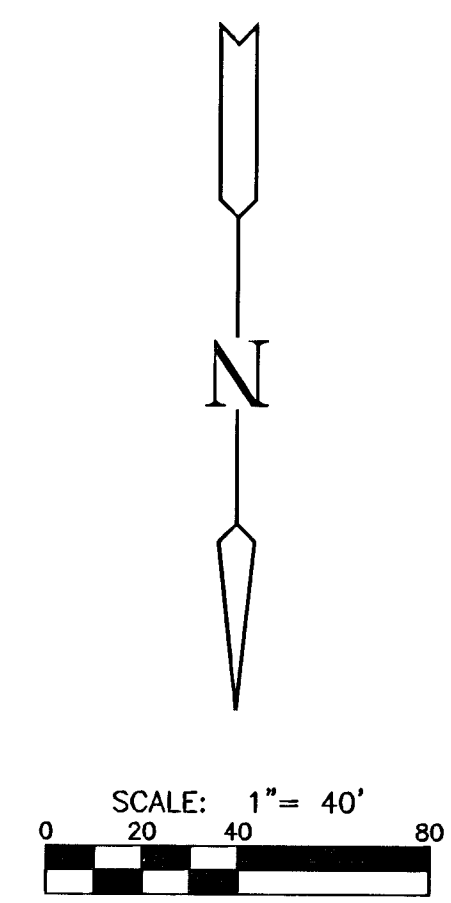

**PLAN LINE 1**

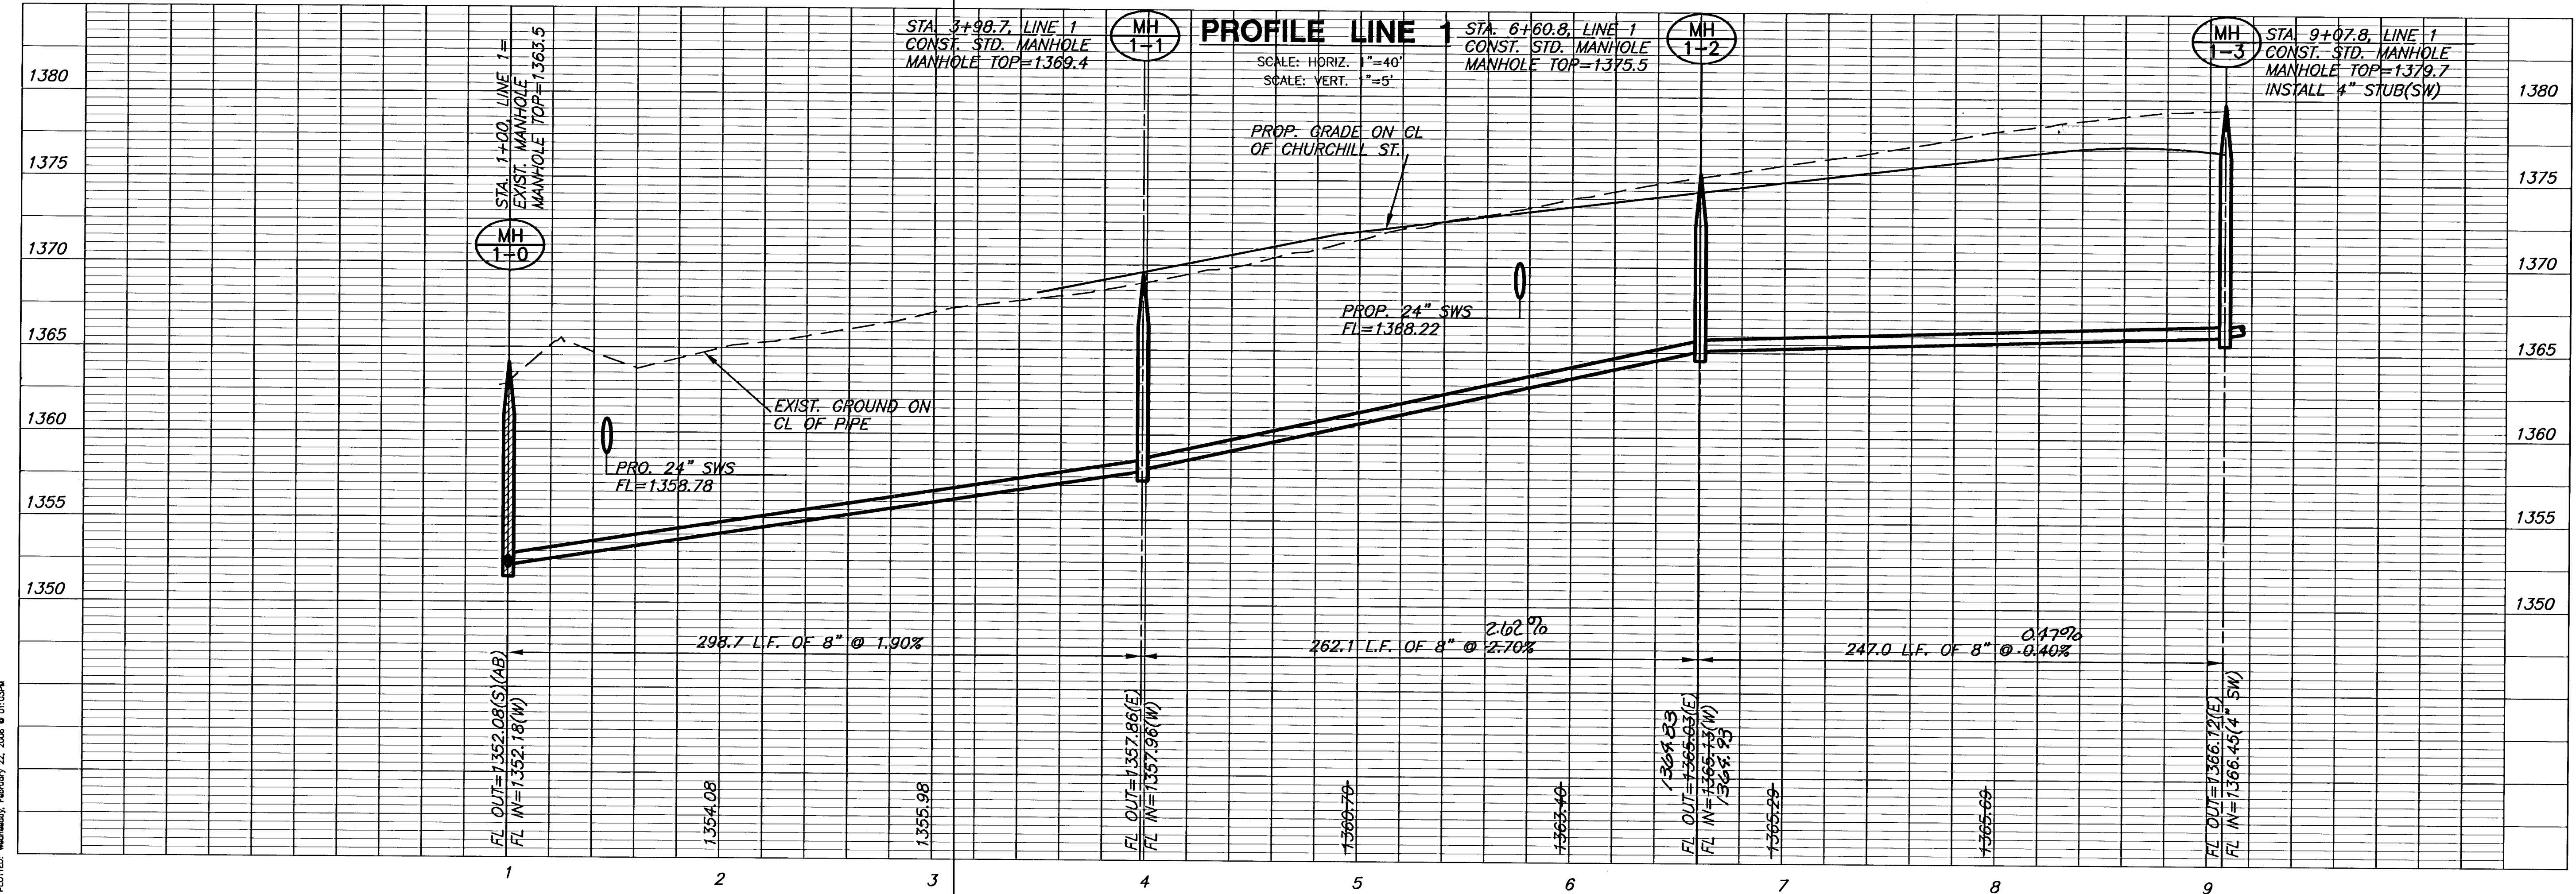

**PROFILE LINE 1**

PLOTED: Wednesday, February 22, 2006 @ 01:03PM

H:\CIVIL\021214th Addition\SAN\02121B1.dwg