


BENCHMARKS:

CITY OF WICHITA BENCHMARK DISC, TOP OF CURB AT WEST END OF CURB RETURN, NORTHWEST CORNER OF INTERSECTION OF CITY VIEW AND SHERIAC CIR. IN SHADOW WOODS ADDITION.
ELEV. = 199.26 (CITY DATUM)

CITY OF WICHITA BENCHMARK DISC, TOP OF CURB AT NORTH END OF CURB RETURN, NORTHWEST CORNER OF INTERSECTION OF BURTON AND CAVIT IN SHADOW WOODS ADDITION.
ELEV. = 193.21 (CITY DATUM)

P.V.I.
Elev. = 190.38
No V.C.

Scale: 1" = 20'
• = Iron

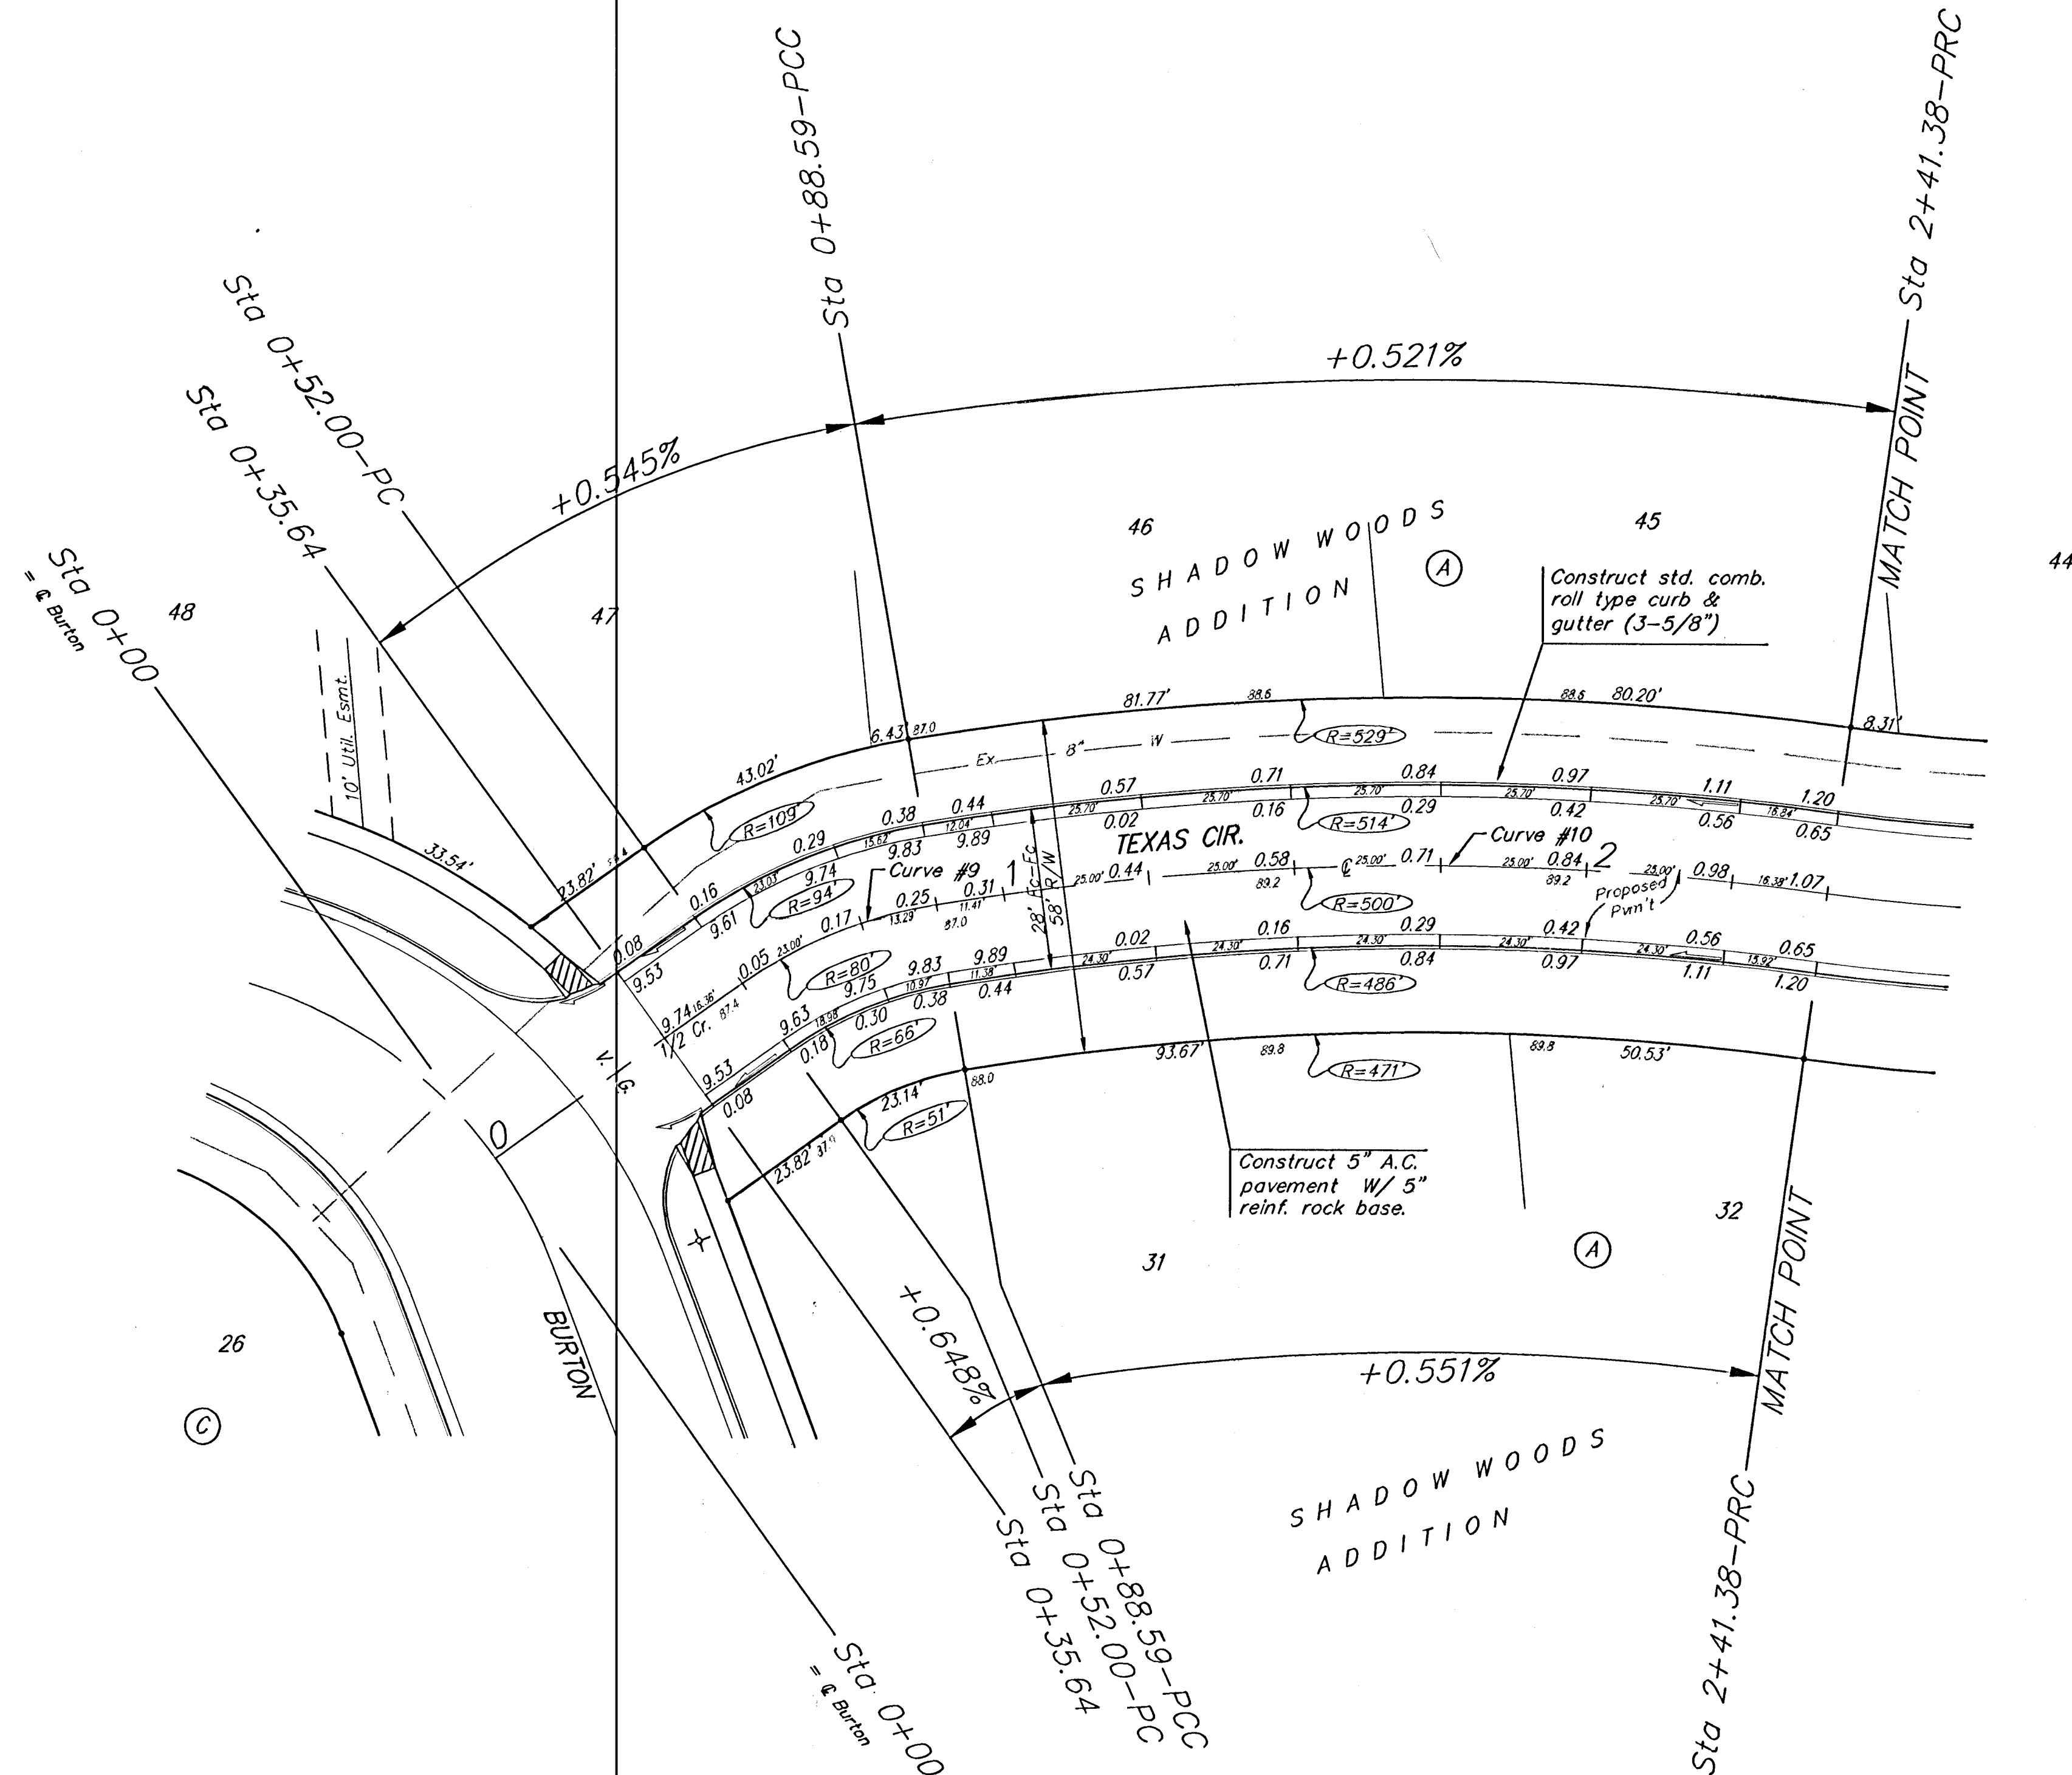

Curve #10						
Curve Data Based on Centerline						
Rad. = 500' Delta = 17°32'33" Tangent = 77.15'						
Arc = 152.79' L.C. = 152.49' Def/Ft. = 3.44443 Min.						
Station	Arc	FACE CHORD LENGTHS		Defl.	T. Defl.	
		B' Lt.	B' Rt.			
0+88.59	-	-	-	0°00'00"	0°00'00"	
1+00.00	11.41'	11.93'	10.93'	0°34'19"	0°39'19"	
1+25.00	25.00'	26.15'	23.94'	1°26'06"	2°05'25"	
1+50.00	25.00'	26.15'	23.94'	1°26'06"	3°31'31"	
1+75.00	25.00'	26.15'	23.94'	1°26'07"	4°57'38"	
2+00.00	25.00'	26.15'	23.94'	1°26'07"	6°23'45"	
2+25.00	25.00'	26.15'	23.94'	1°26'06"	7°49'51"	
2+41.38	16.38'	17.13'	15.69'	0°56'25"	8°46'16"	

Curve #9						
Curve Data Based on Centerline						
Rad. = 80' Delta = 25°59'31" Tangent = 18.46'						
Arc = 36.59' L.C. = 35.98' Def/Ft. = 21.31070 Min.						
Station	Arc	FACE CHORD LENGTHS		Defl.	T. Defl.	
		B' Lt.	B' Rt.			
0+52.00	-	-	-	0°00'00"	0°00'00"	
0+75.00	23.00'	28.99'	16.48'	8°10'09"	8°10'09"	
0+88.59	13.59'	17.17'	9.76'	4°49'36"	12°59'45"	

Trees and shrubs in public right-of-way which are in direct conflict with proposed new construction shall be removed by the Contractor ONLY with the Developer or Baughman Company approval. Trees and shrubs which are not in direct conflict with proposed new construction shall be saved and protected from damage.

NOTE: ROLL TYPE CURB & GUTTER TO BE CONSTRUCTED ON THE PAVEMENT SHOWN ON THIS SHEET. TOP OF CURB ELEVATIONS ARE GIVEN FOR FULL HEIGHT CURB.

**Baughman**

SHADOW WOODS ADD. - PH V
Texas Cir.
Street Paving

Baughman Company, P.A. 315 Ellis St. Wichita, KS 67211 P 316-262-7771 F 316-262-0149
ENGINEERING | SURVEYING | PLANNING | LANDSCAPE ARCHITECTURE

PROJECT NUMBER
472-84060

REVISIONS:

DESIGN
AEG

DRAWN
JEB

APPROVED

DATE
6/21/06

SCALE
Noted

SHEET
10 OF 37

E:\eng\Shadow Woods Addition\Phase 5\st1.dwg

0601-E467