





CITY OF WCHITA BENCHMARK DISC, TOP OF
CURB AT WEST END OF CURB RETURN,
NORTHWEST CORNER OF INTERSECTION OF
CITY VIEW AND SHERIAC CIR. IN SHADOW
WOODS ADDITION.
ELEV. = 199.26 (CITY DATUM)

CITY OF WICHITA BENCHMARK DISC, TOP OF
CURB AT NORTH END OF CURB RETURN,
NORTHWEST CORNER OF INTERSECTION OF
BURTON AND CAVIT IN SHADOW WOODS
ADDITION.
ELEV. = 193.21 (CITY DATUM)

Use Small Equipment or Hand Dig "V" Ditch 75' NE. to Daylight. No trees to be removed for "V" Ditch Construction

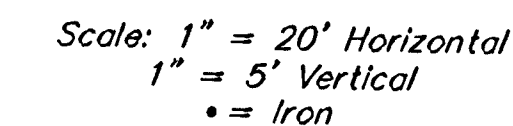

Remove trees only as necessary for storm sewer construction and only with permission of Developer or Baughman Co. Cost of removal to be incidental to lump sum bid item "Site Clearing & Restoration".

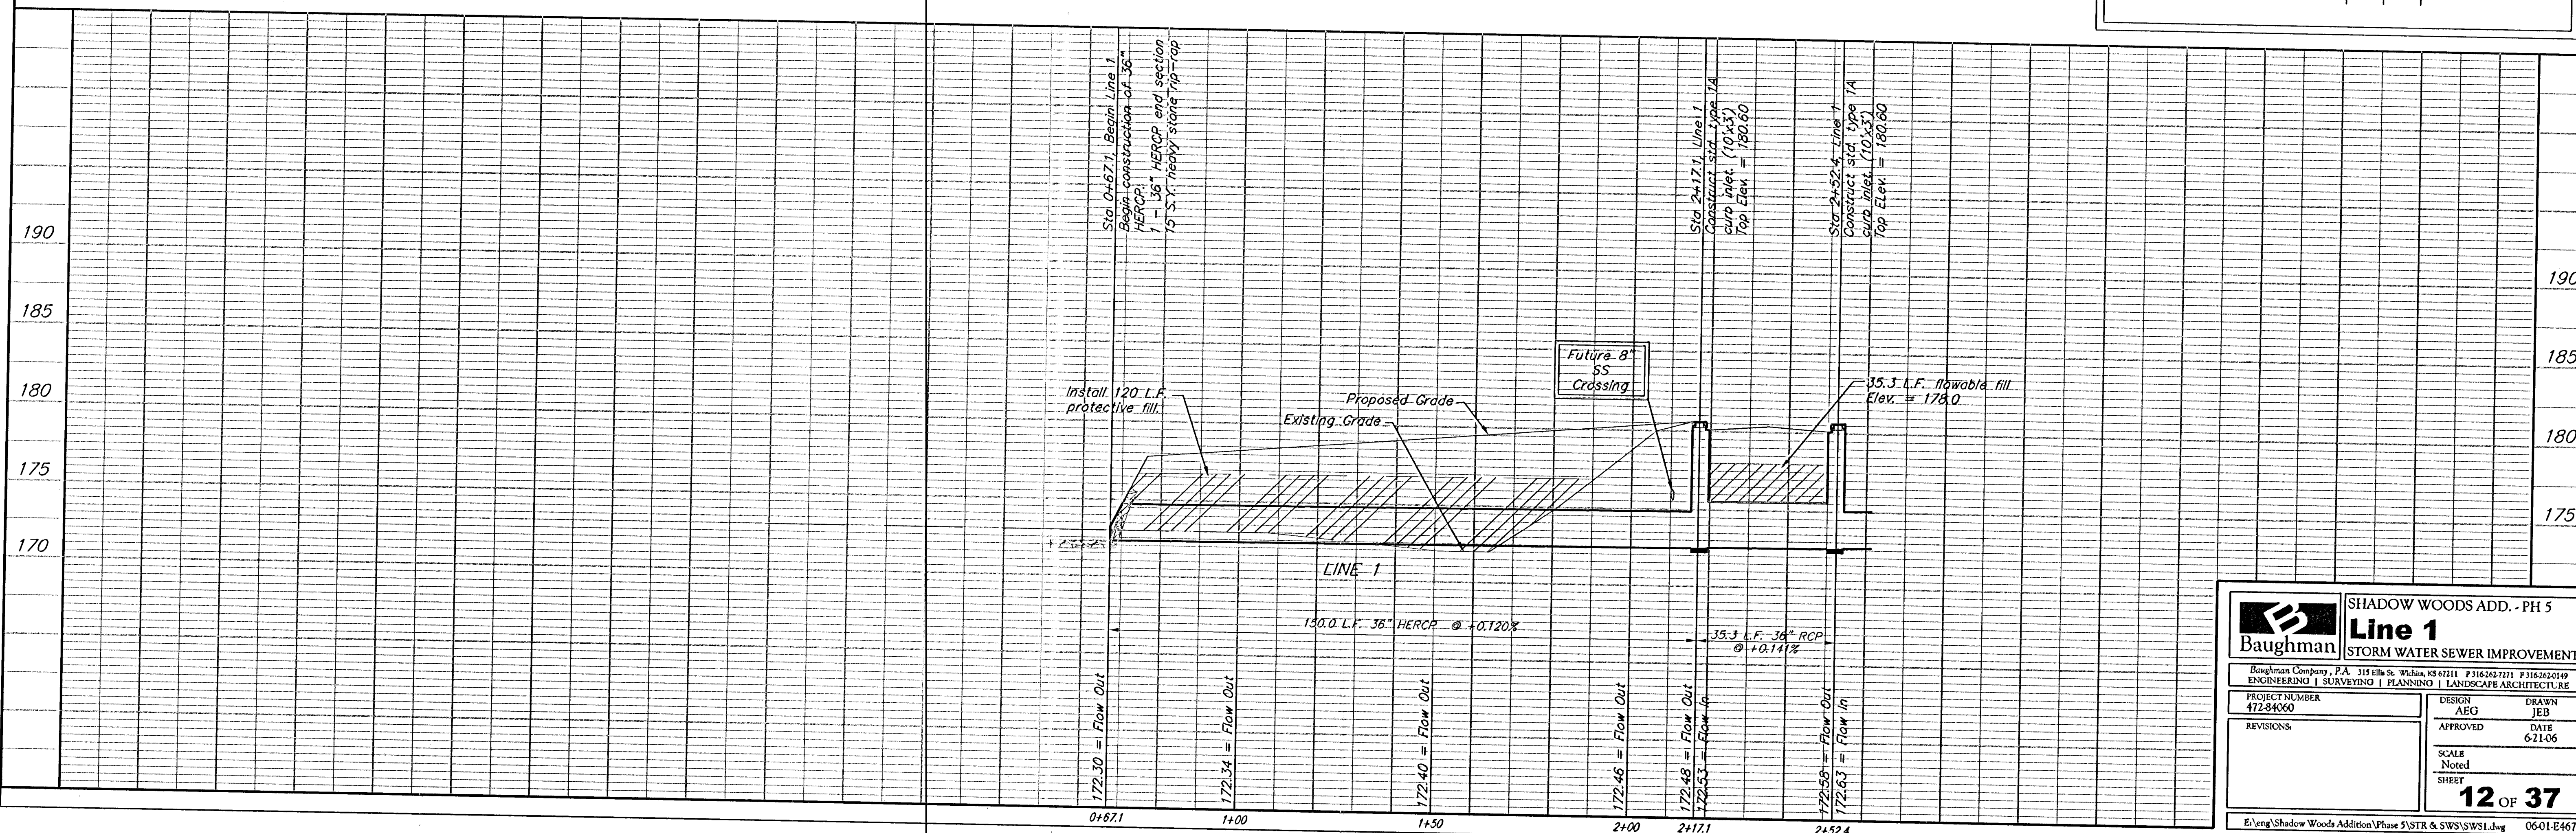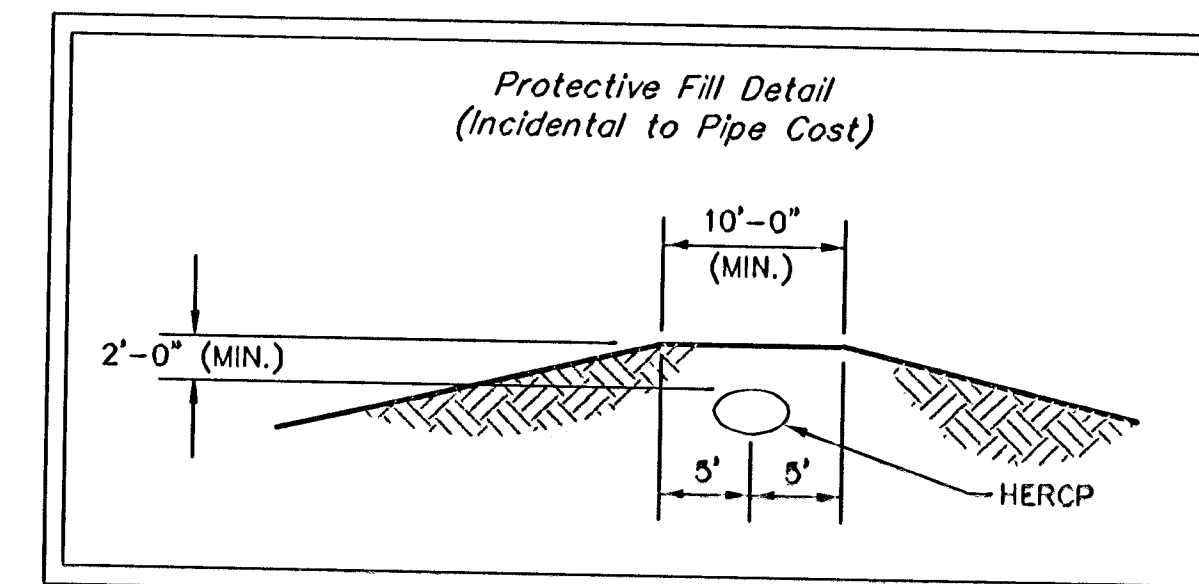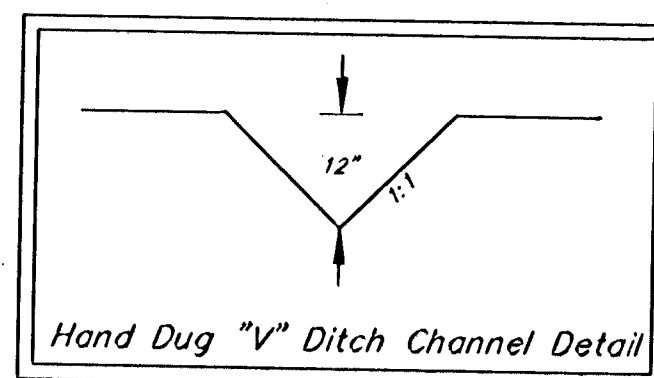

 Baughman ENGINEERING	SHADOW WOODS ADD. - PH 5 Line 1 STORM WATER SEWER IMPROVEMENT
	Baughman Company, P.A. 315 Ellis St. Wadonia, MN 55121 P: 316-262-7271 F: 316-262-0119 ENGINEERING SURVEYING PLANNING LANDSCAPE ARCHITECTURE
PROJECT NUMBER 472-04060 REVISIONS:	DESIGN AEG DRAWN JEB APPROVED DATE 6-21-06 SCALE Noted SHEET 12 OF 37