


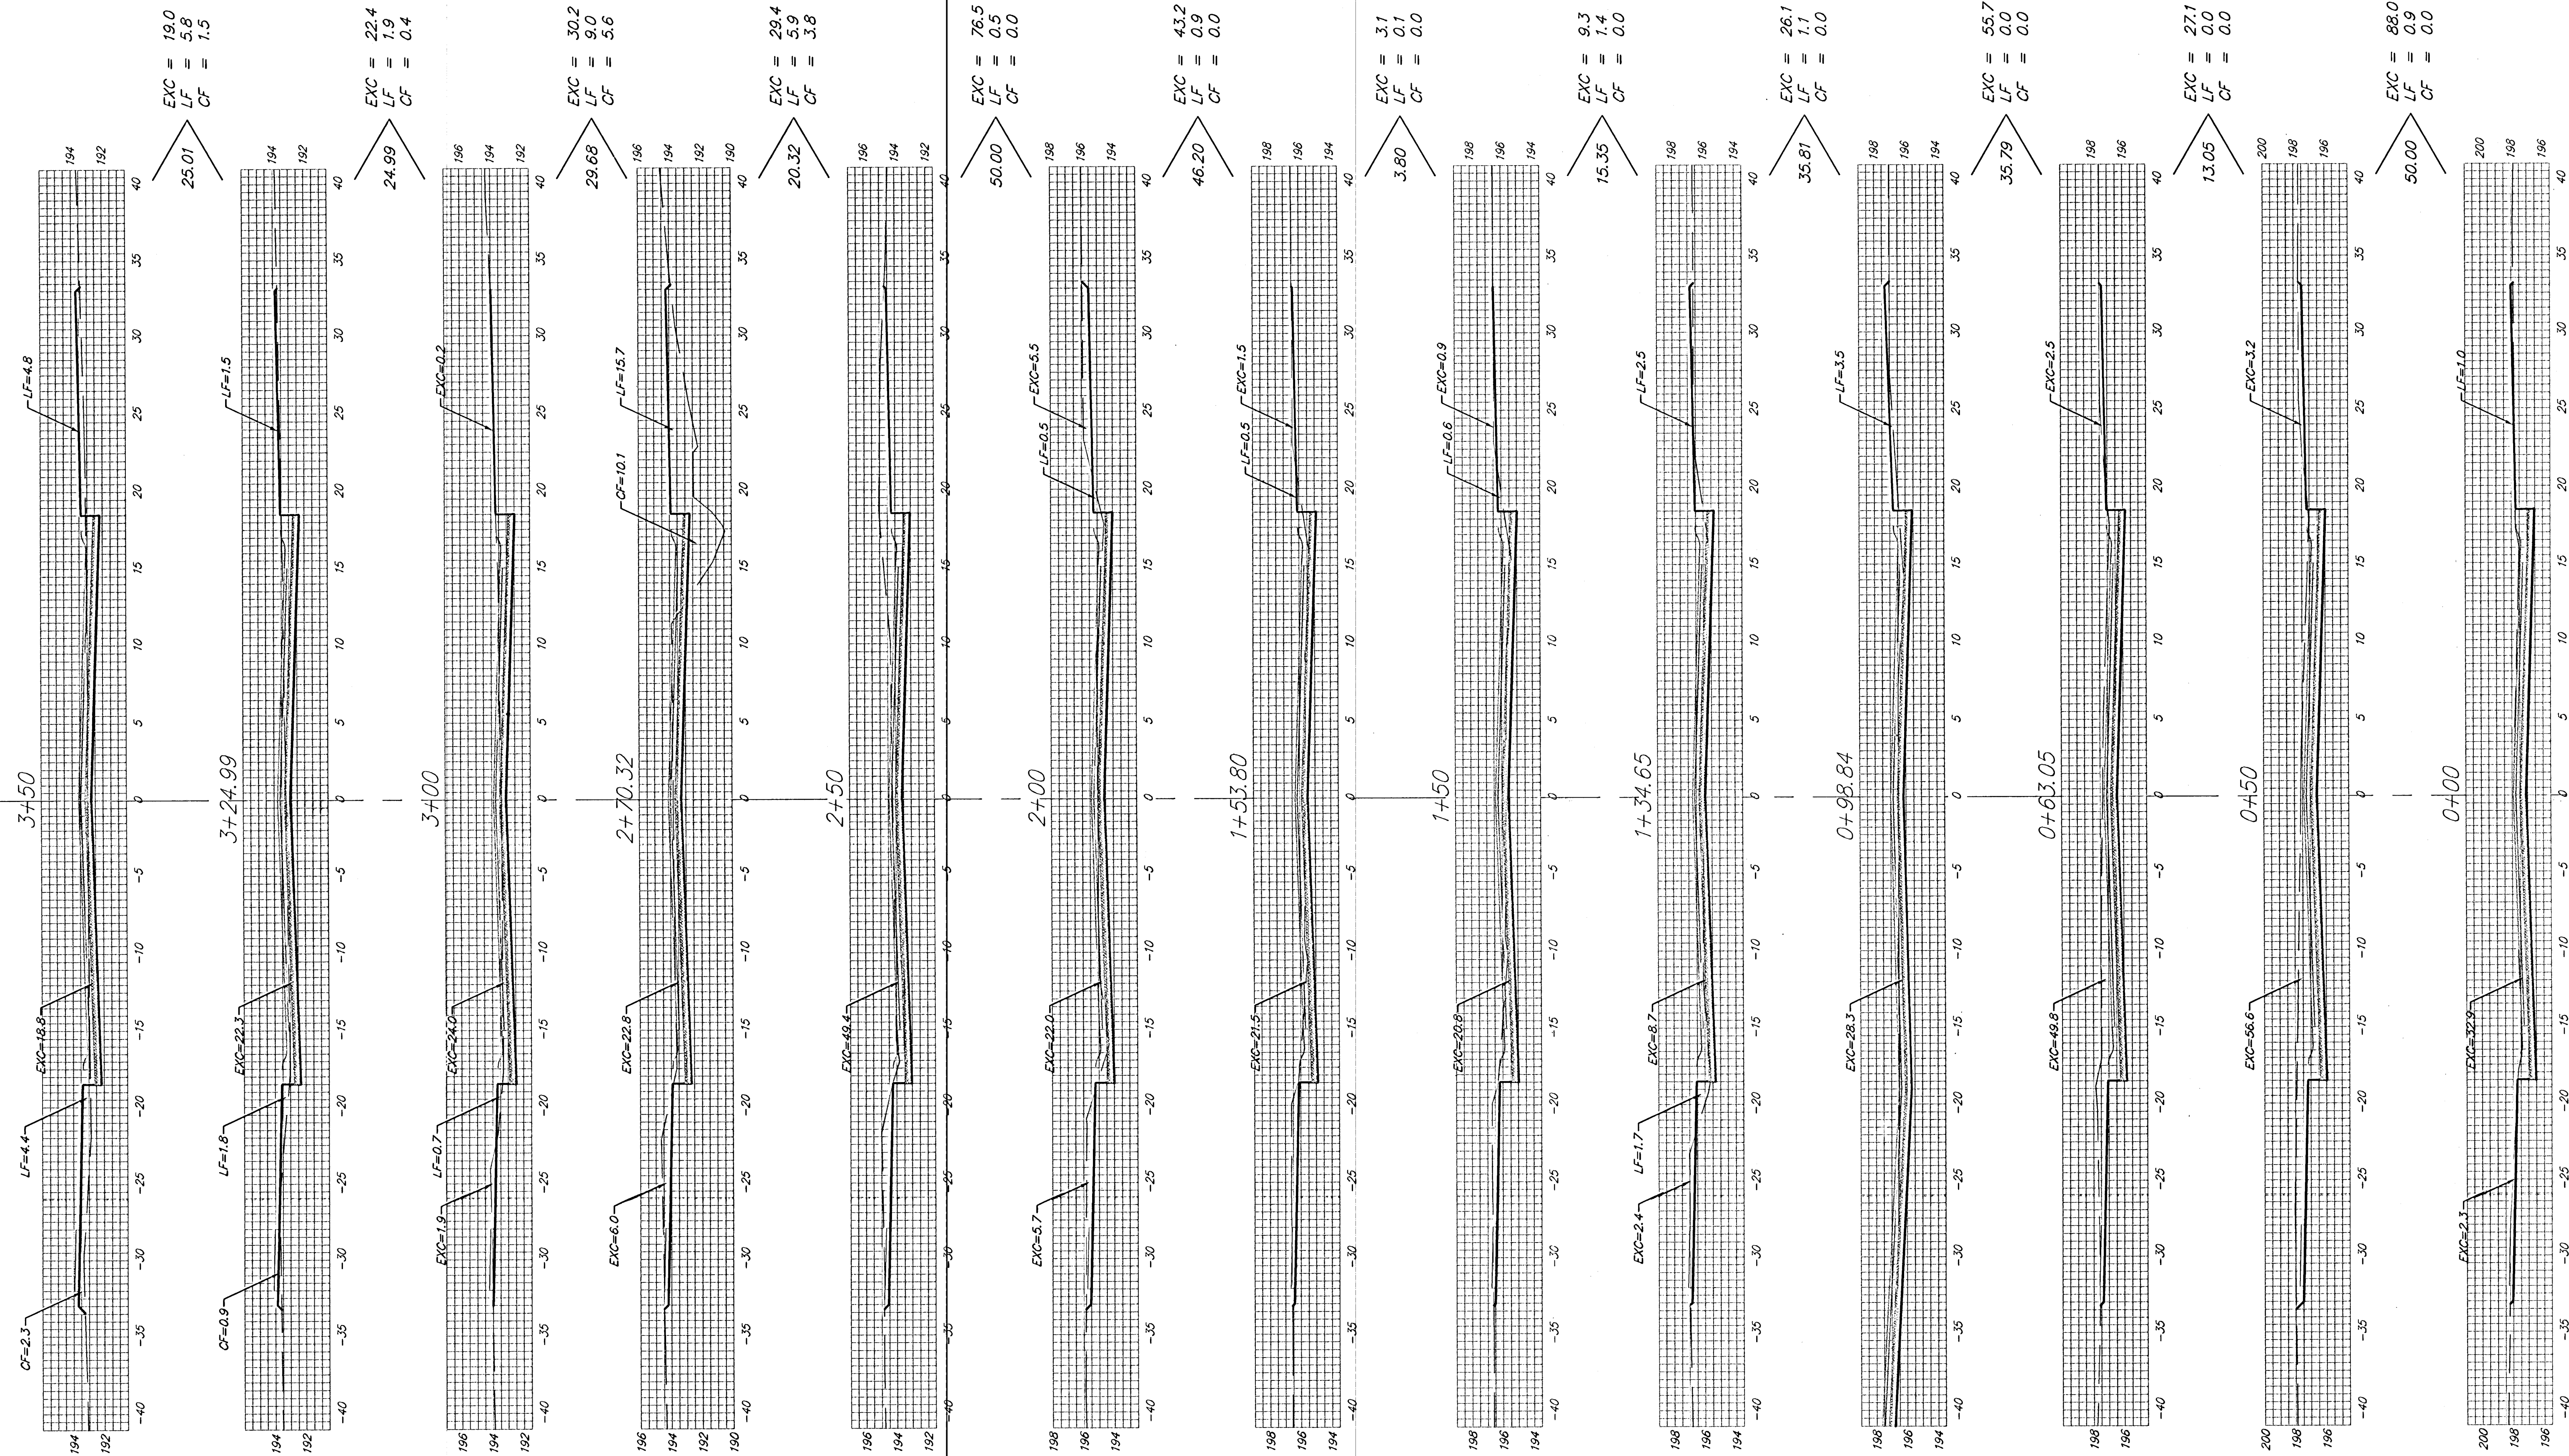

BURTON
 C

Sheet Totals:
 Excavation = 430.0 C.Y.
 Loose Fill = 27.5 C.Y.
 Compacted Fill = 11.3 C.Y.

