


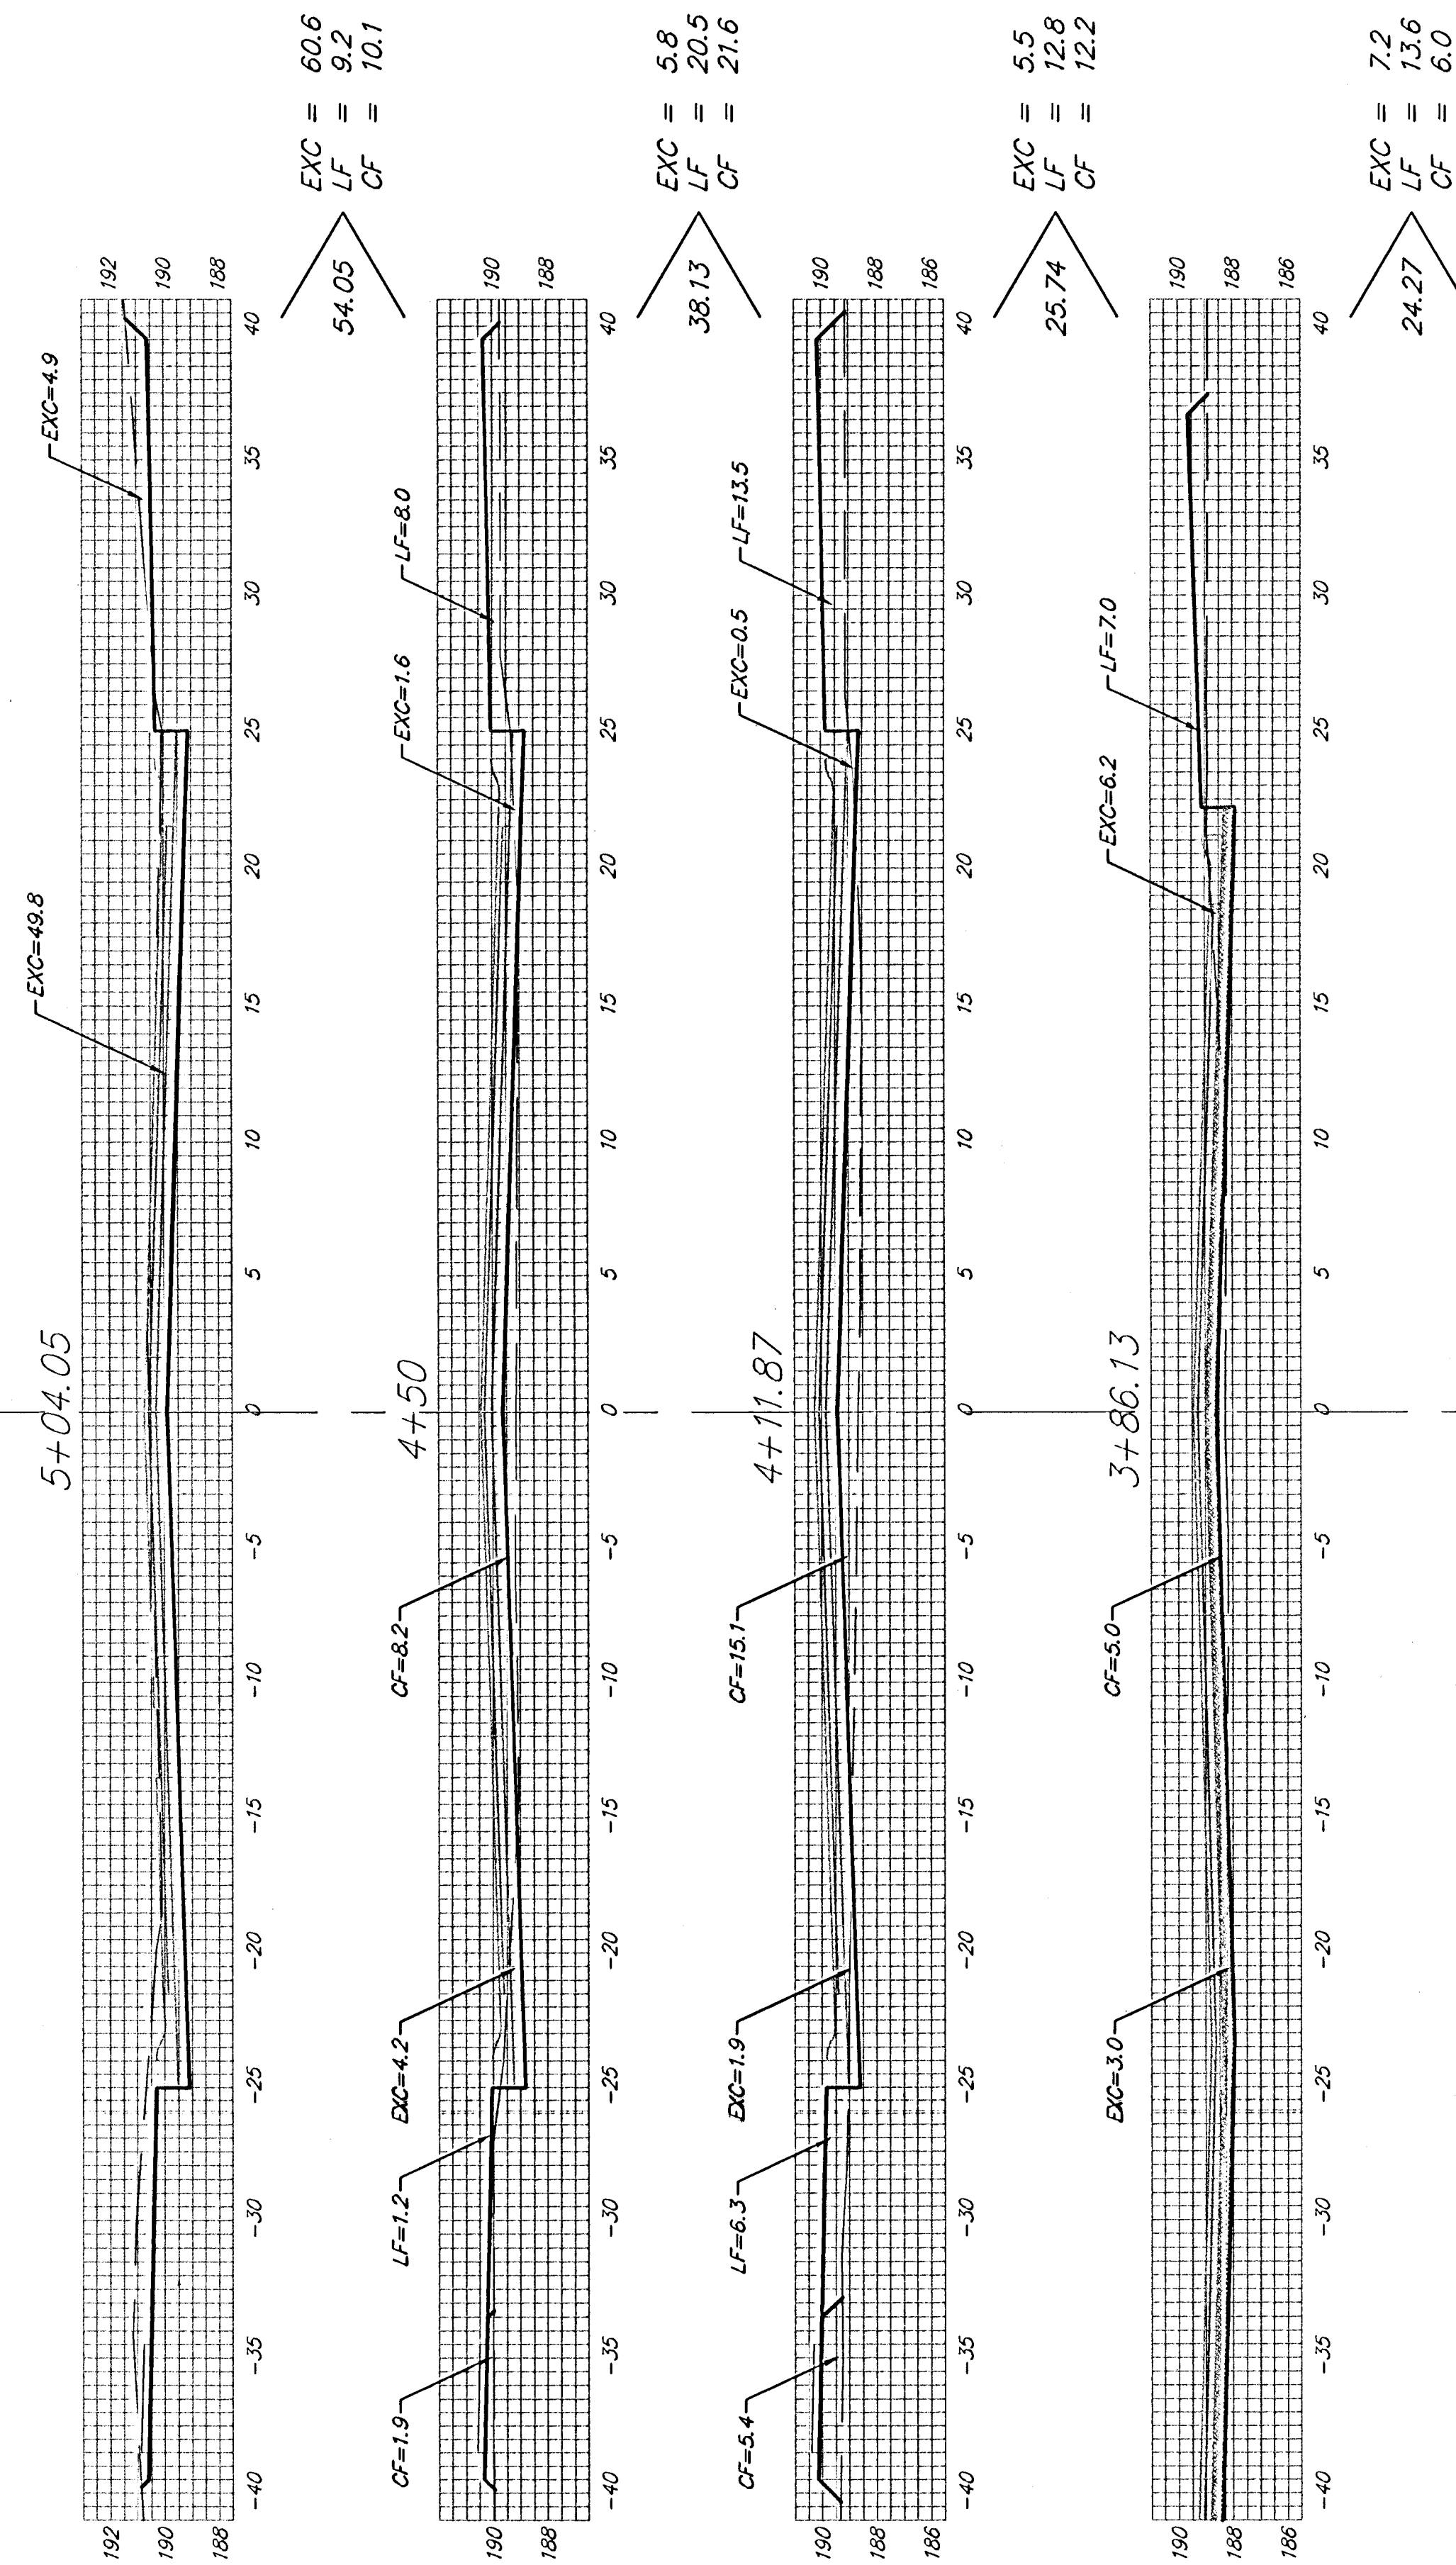

BURTON
C

Sheet Totals:

Excavation = 79.1 C.Y.
Loose Fill = 56.1 C.Y.
Compacted Fill = 49.9 C.Y.



Baughman Company, P.A. 315 Ellis St. Wichita, KS 67211 P 316-262-7271 F 316-262-0149	
ENGINEERING SURVEYING PLANNING LANDSCAPE ARCHITECTURE	
PROJECT NUMBER	SHEET
472-84060	28 OF 37
Eng\Details\XSSgrid2004.dwg	0601-E467