


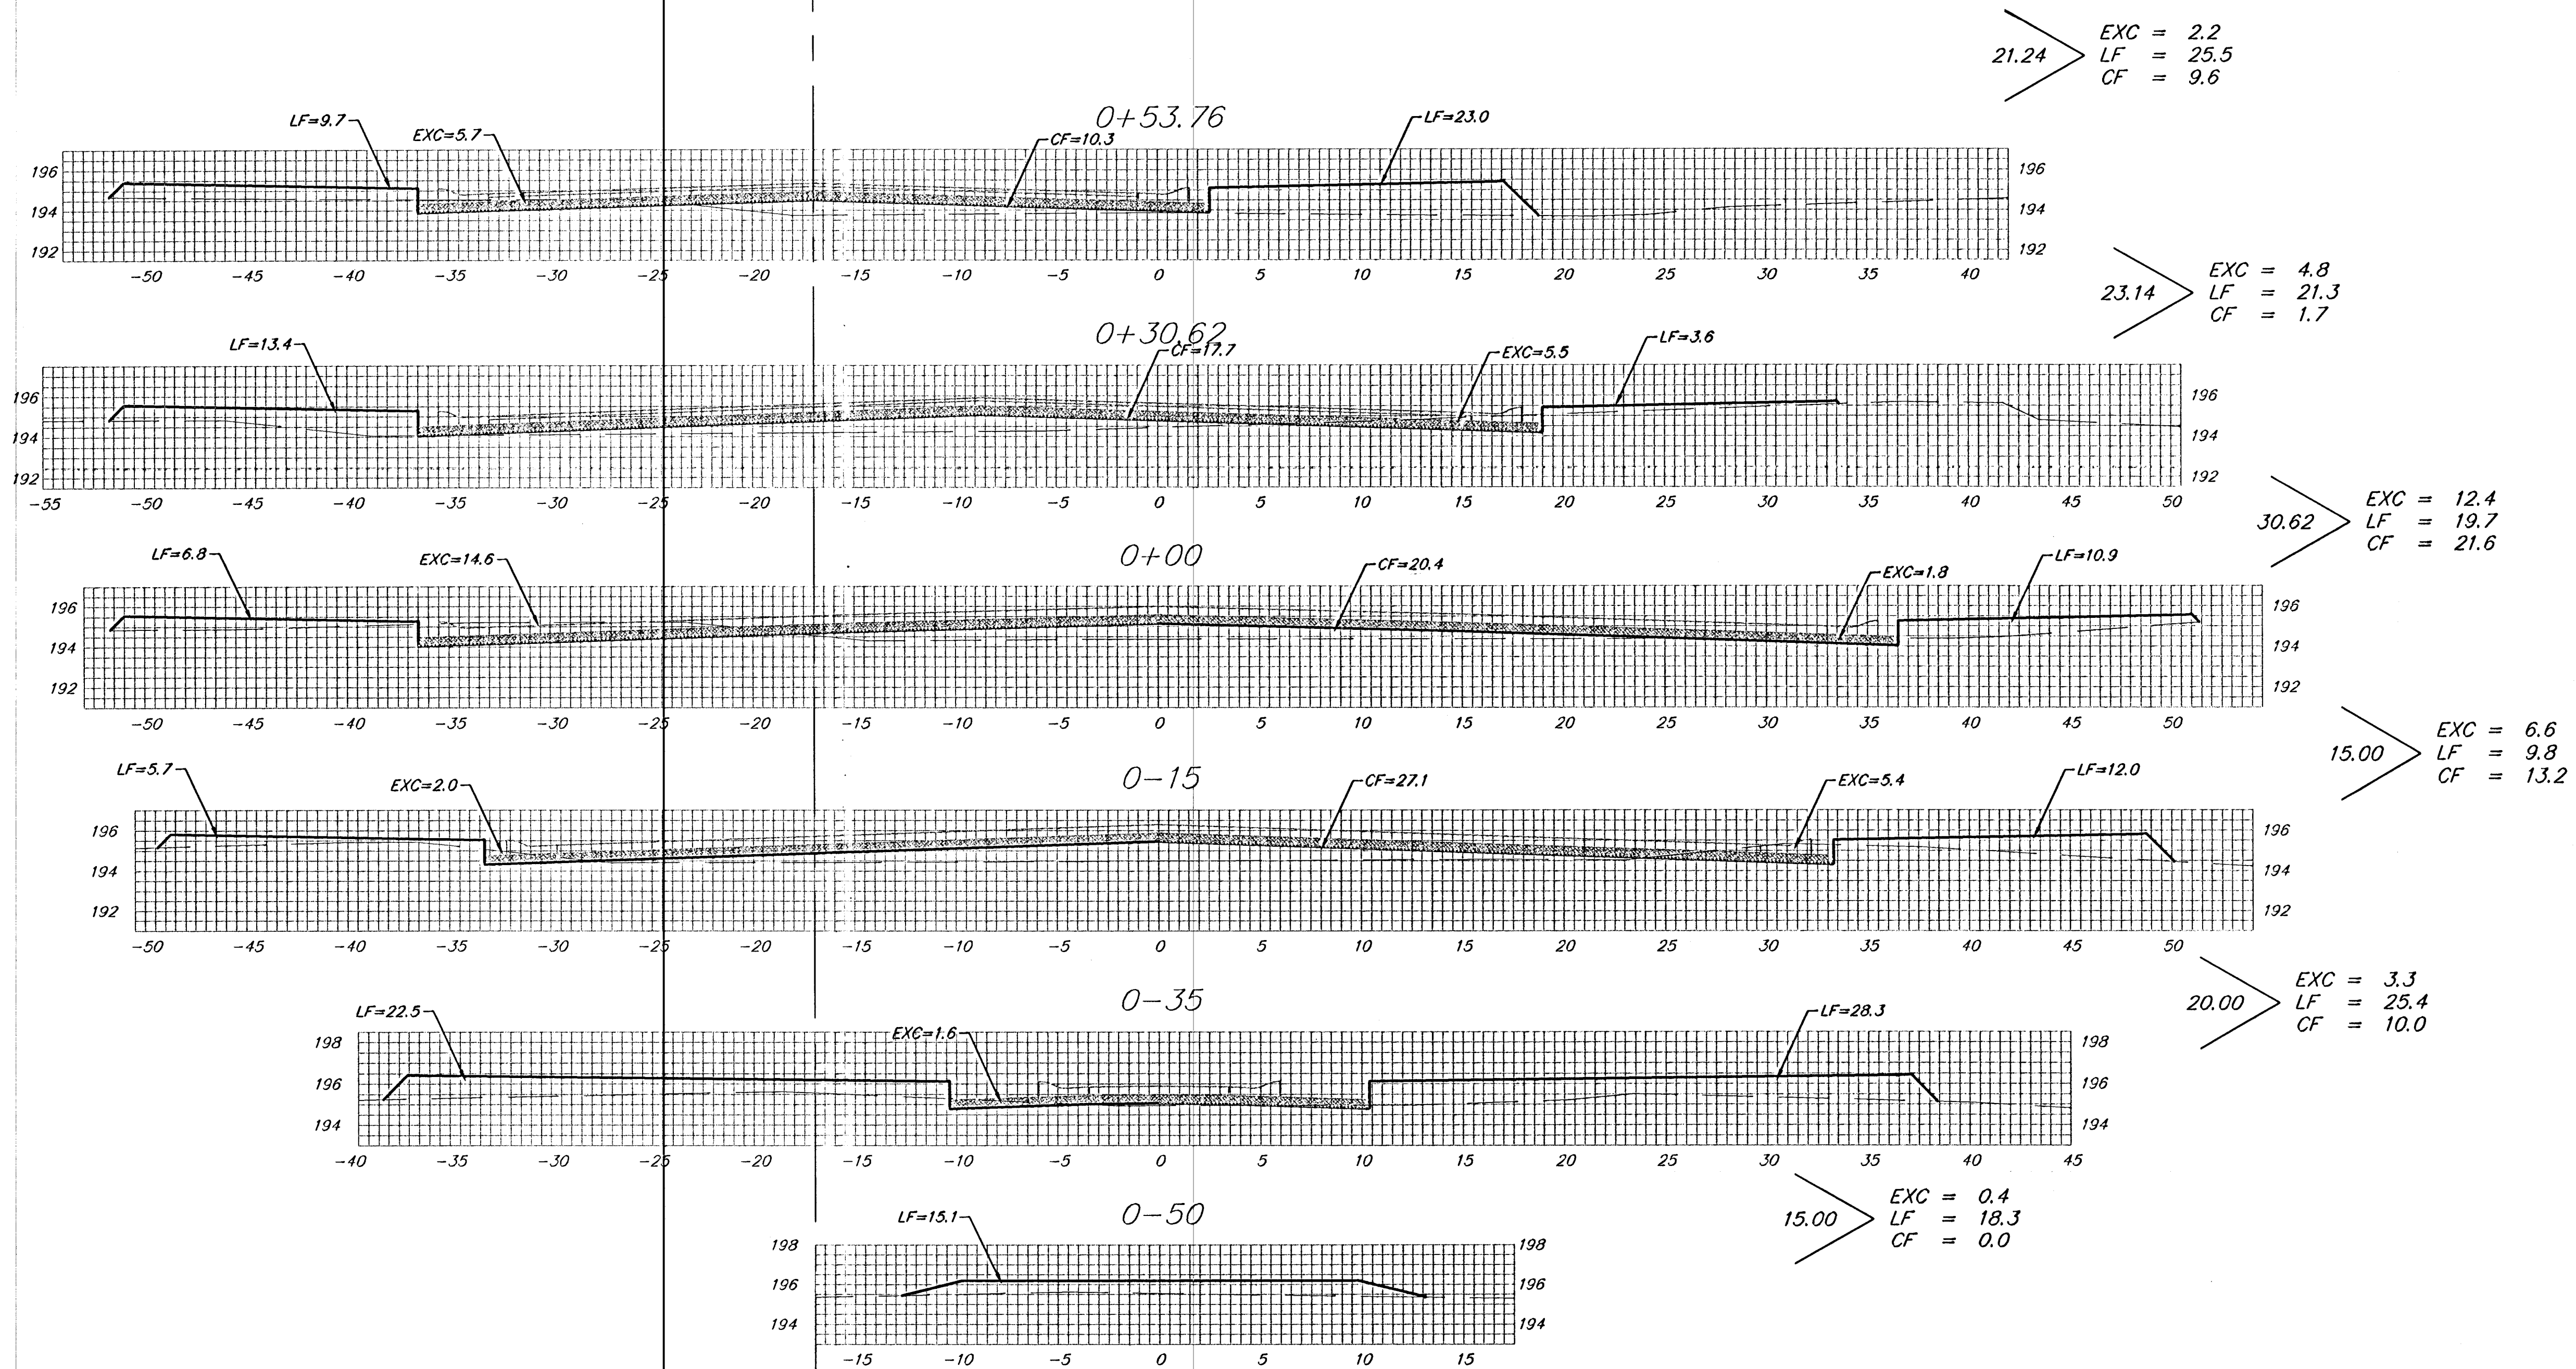

BURTON CT.

Sheet Totals:
 Excavation = 29.7 C.Y.
 Loose Fill = 120 C.Y.
 Compacted Fill = 56.1 C.Y.



Baughman Company, P.A. 315 Ellis St. Wichita, KS 67211 P 316-262-7271 F 316-262-0149
 ENGINEERING | SURVEYING | PLANNING | LANDSCAPE ARCHITECTURE
 PROJECT NUMBER 472-84060 SHEET 29 OF 37
 Eng\Details\XGrid2004.dwg 0601-E467