


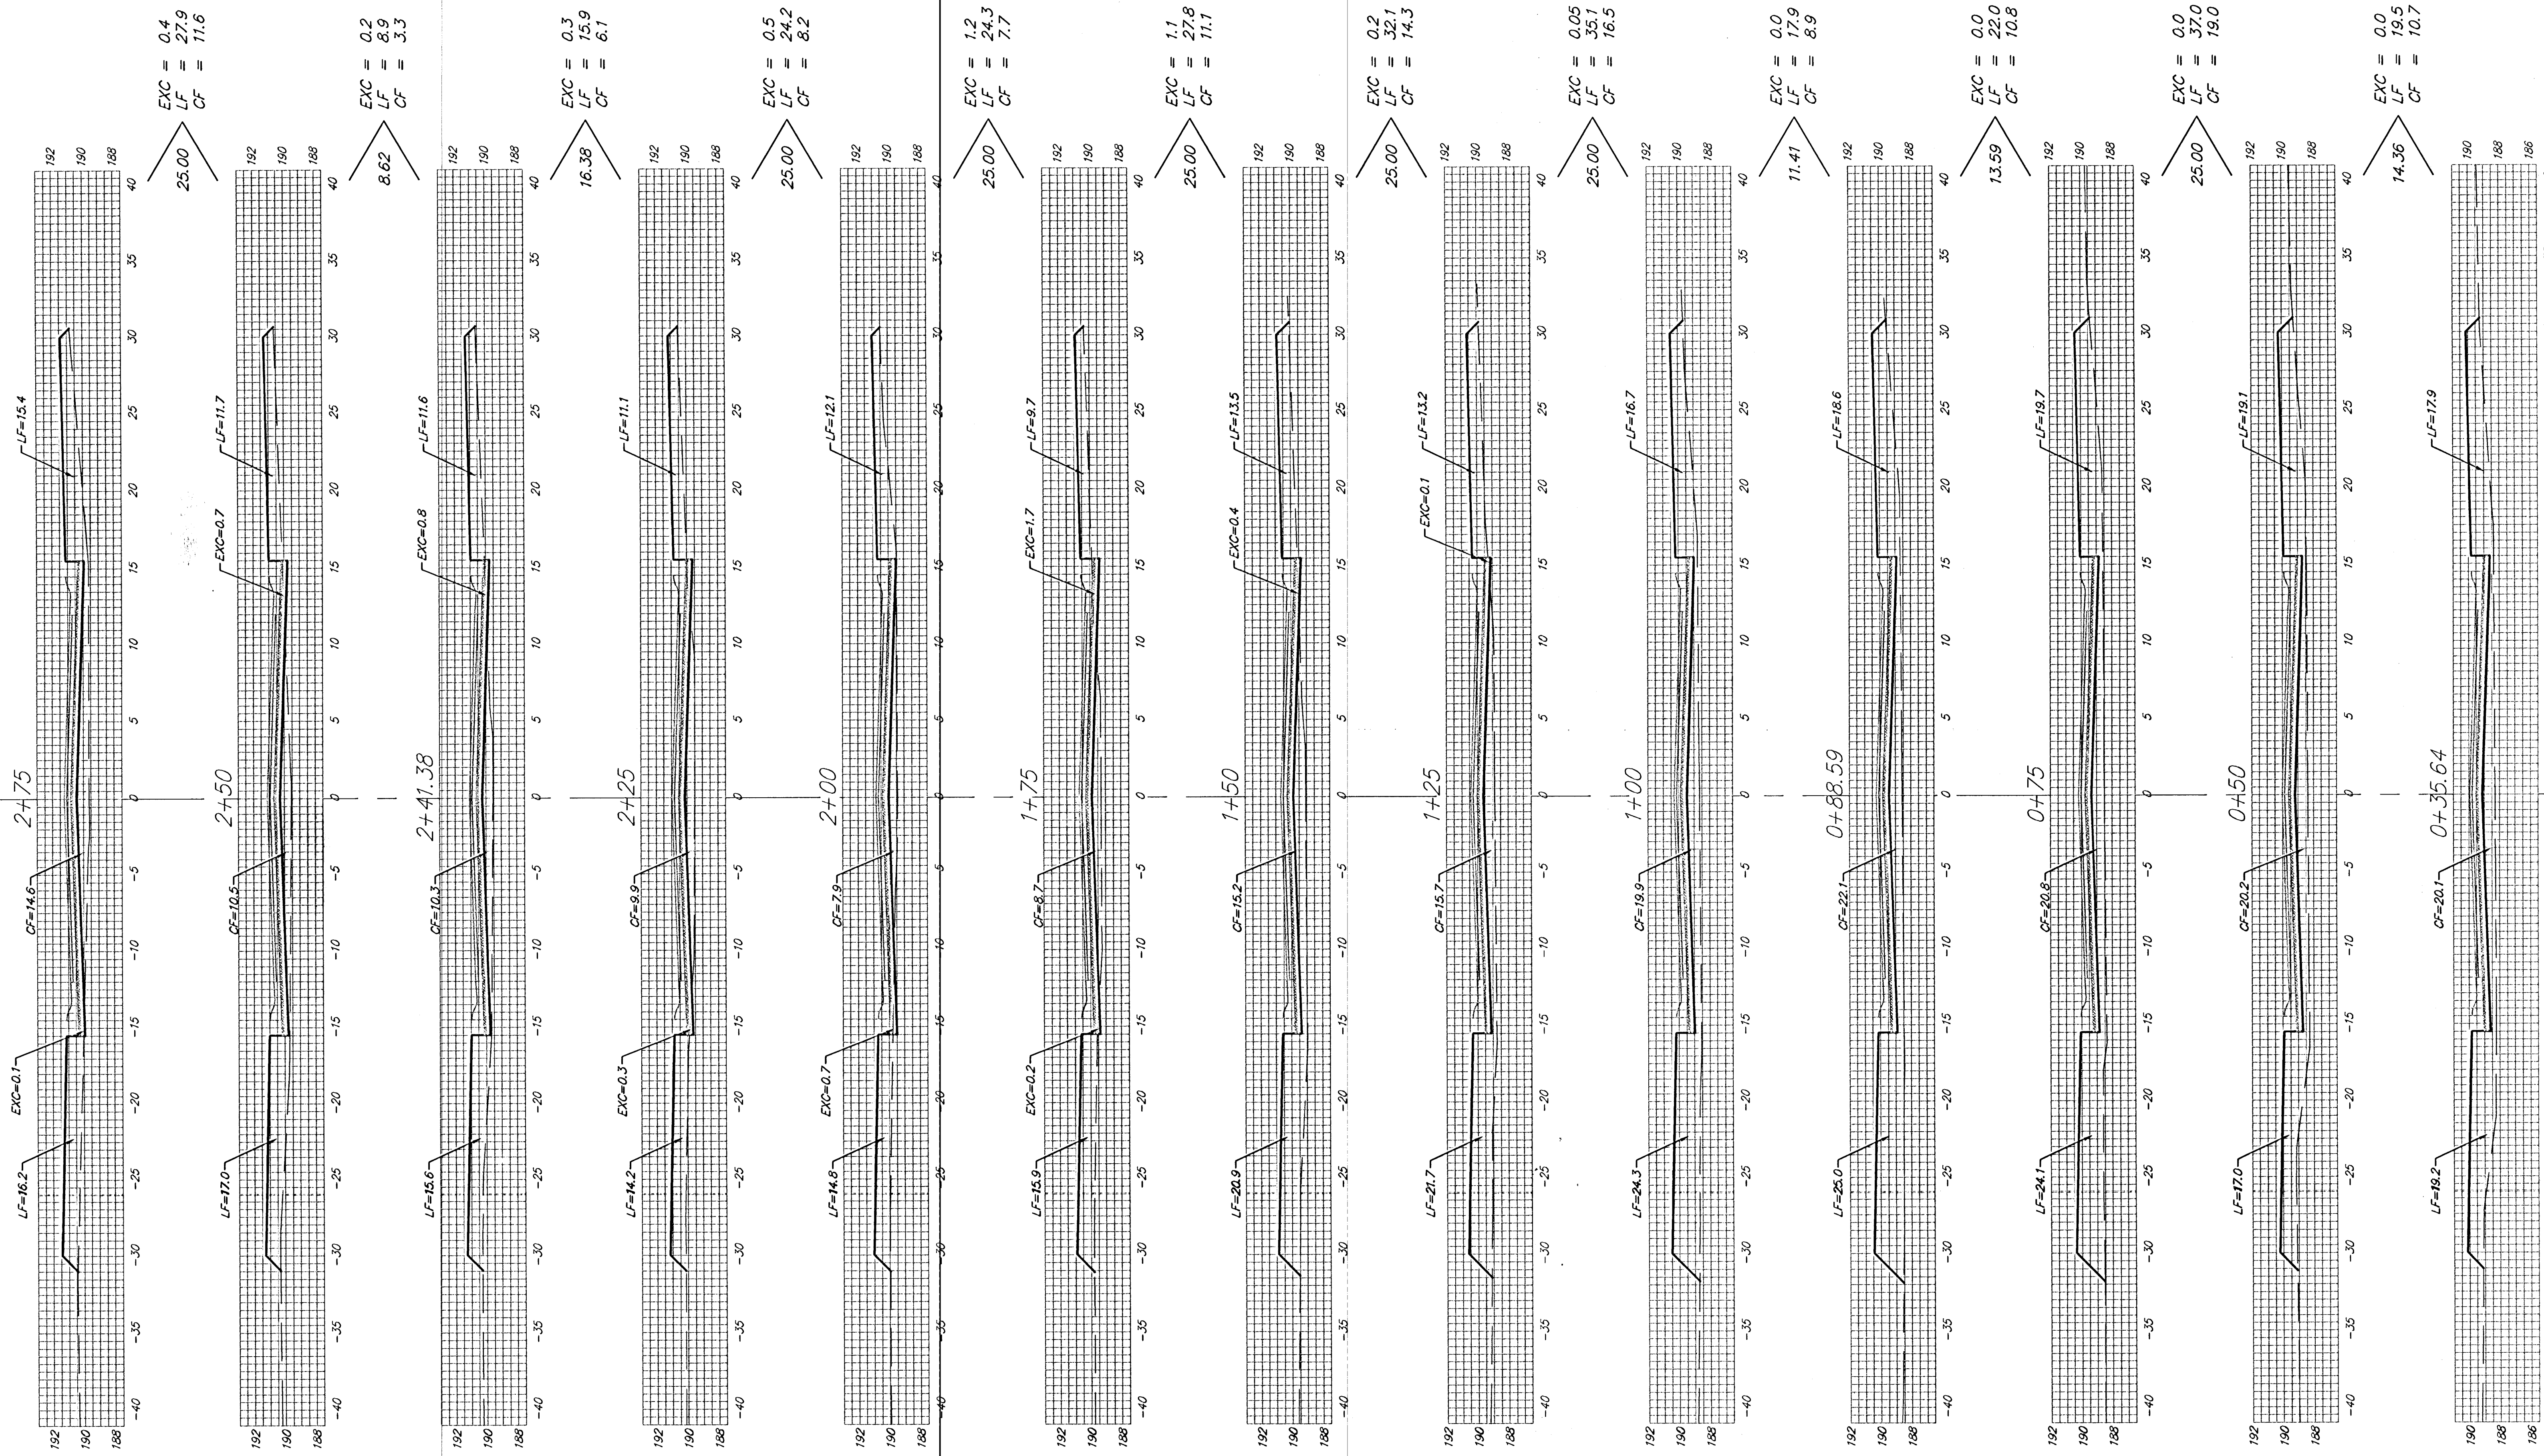

TEXAS C.I.R.
C

Sheet Totals:
Excavation = 3.95 C.Y.
Loose Fill = 292.6 C.Y.
Compacted Fill = 128.2 C.Y.



Baughman

Baughman Company, P.A. 315 Ellis St. Wichita, KS 67211 P 316-262-7271 F 316-262-0149
ENGINEERING | SURVEYING | PLANNING | LANDSCAPE ARCHITECTURE
PROJECT NUMBER
472-84060
Eng\Details\XSSgrid2004.dwg

32 OF **37**

0601-E467