
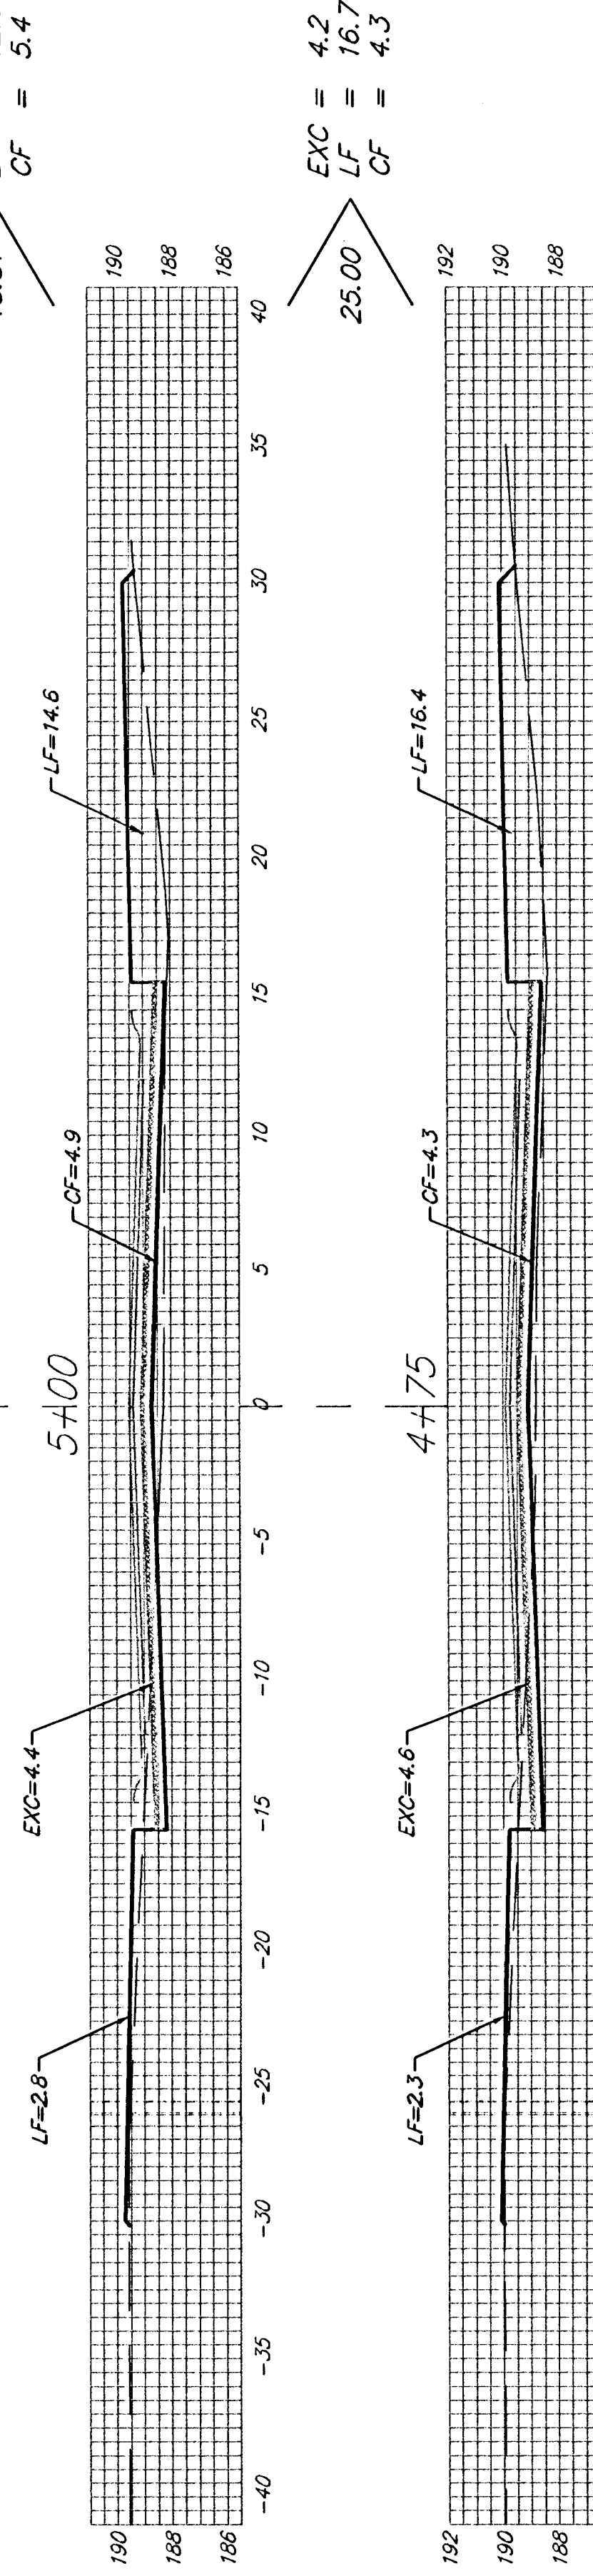
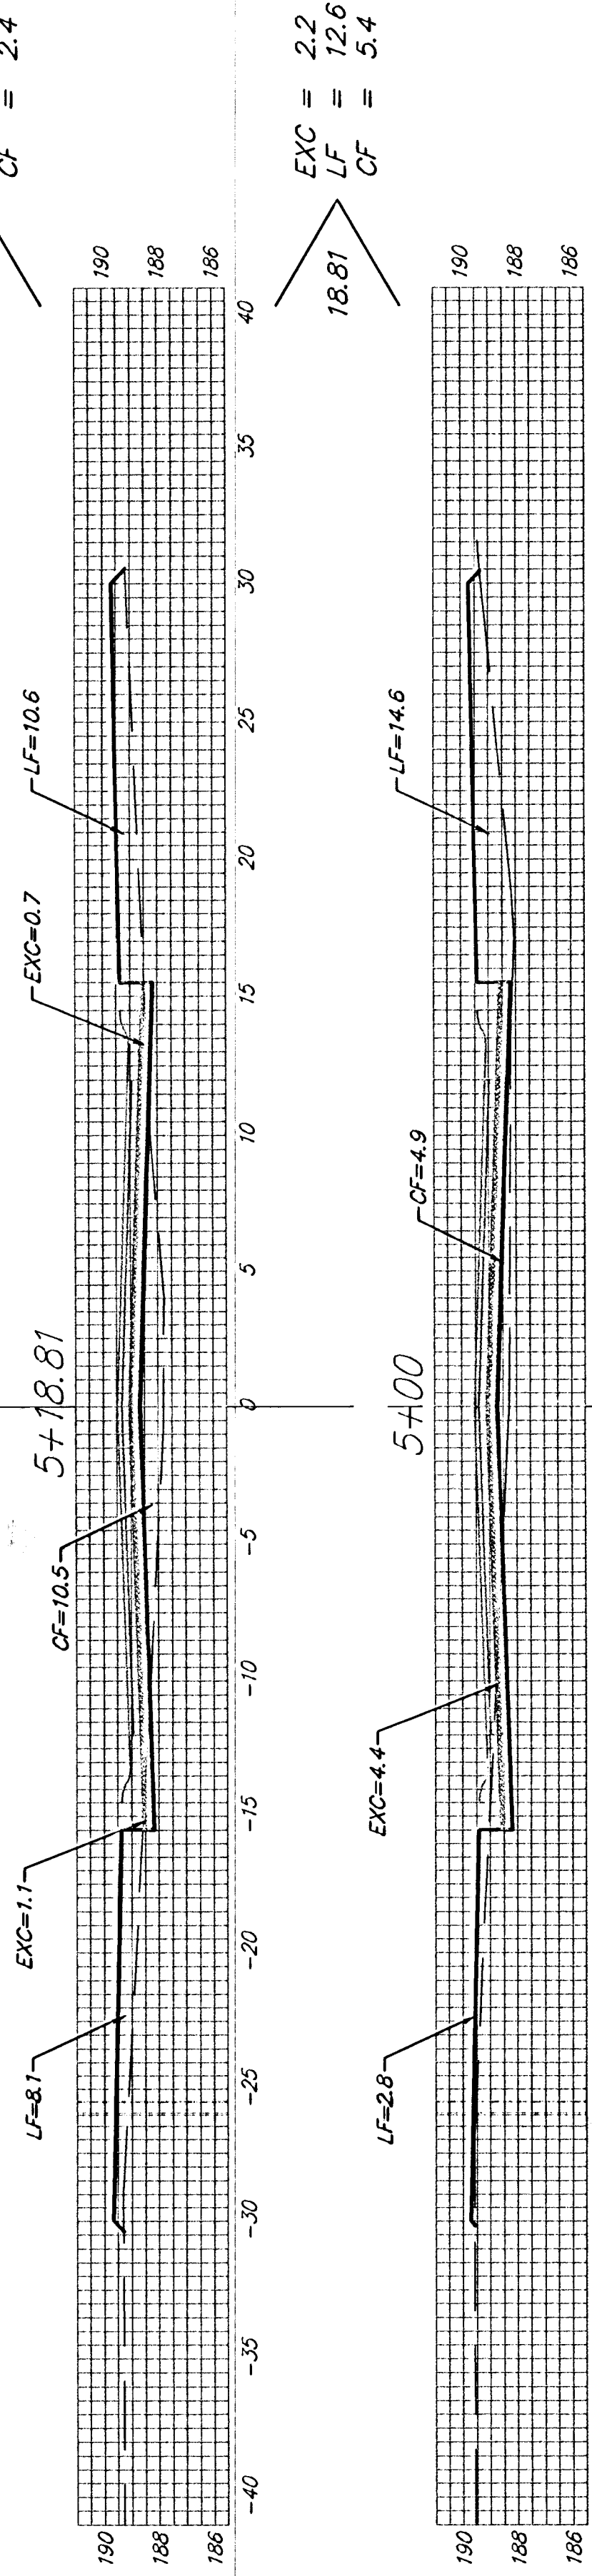


TEXAS CIR.
Q

Sheet Totals:

Excavation = 34.0 C.Y.
Loose Fill = 166.8 C.Y.
Compacted Fill = 53.4 C.Y.

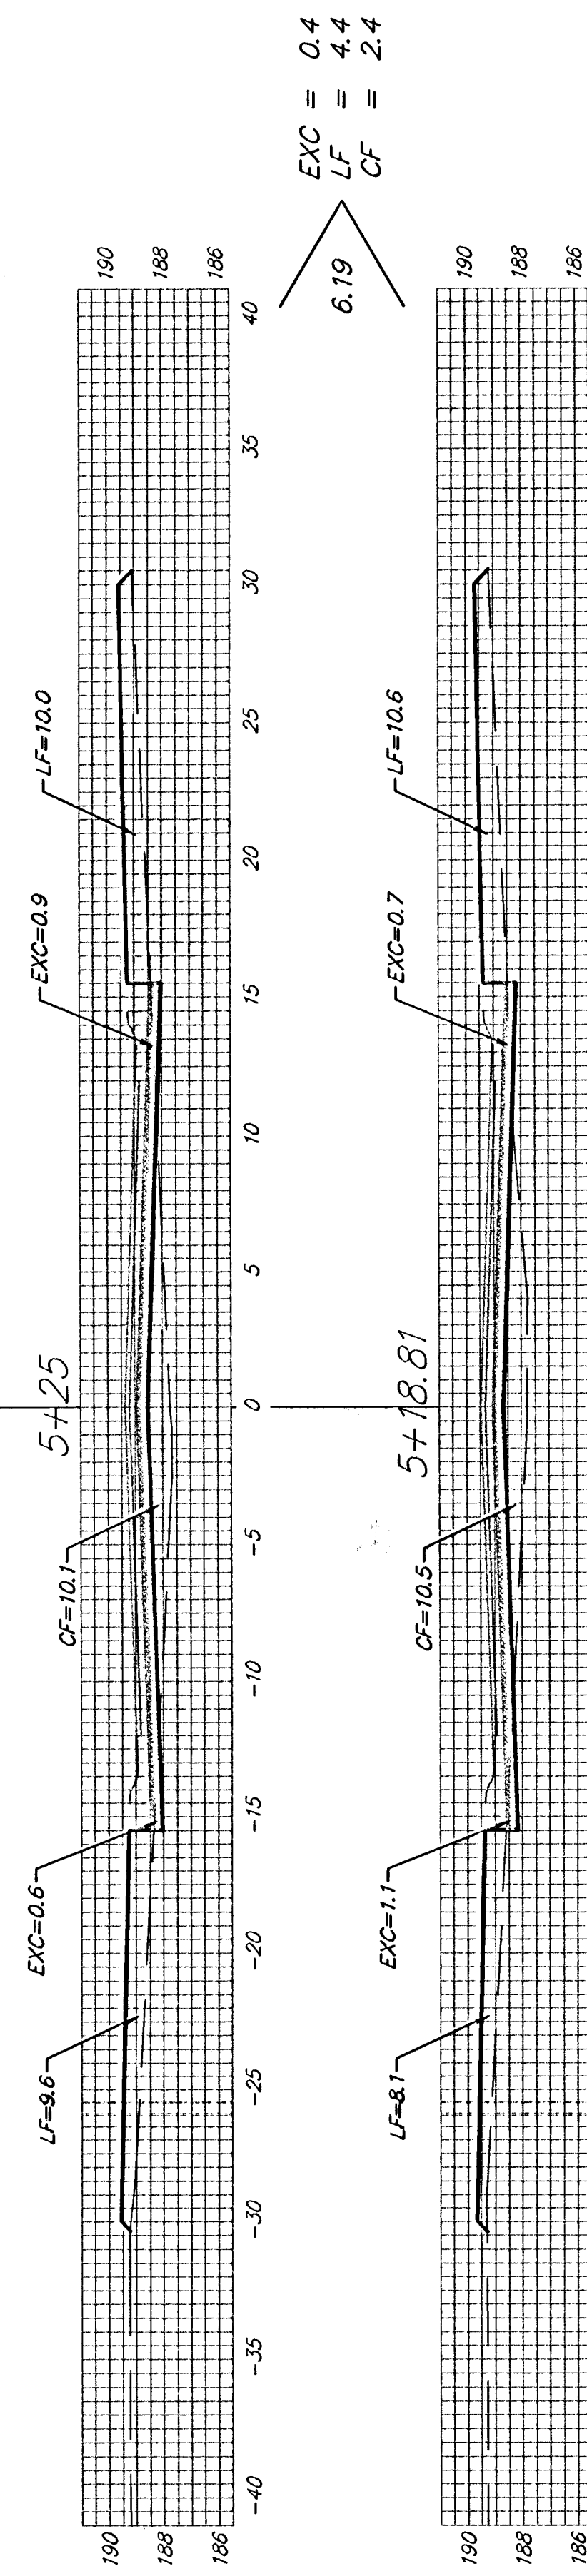