


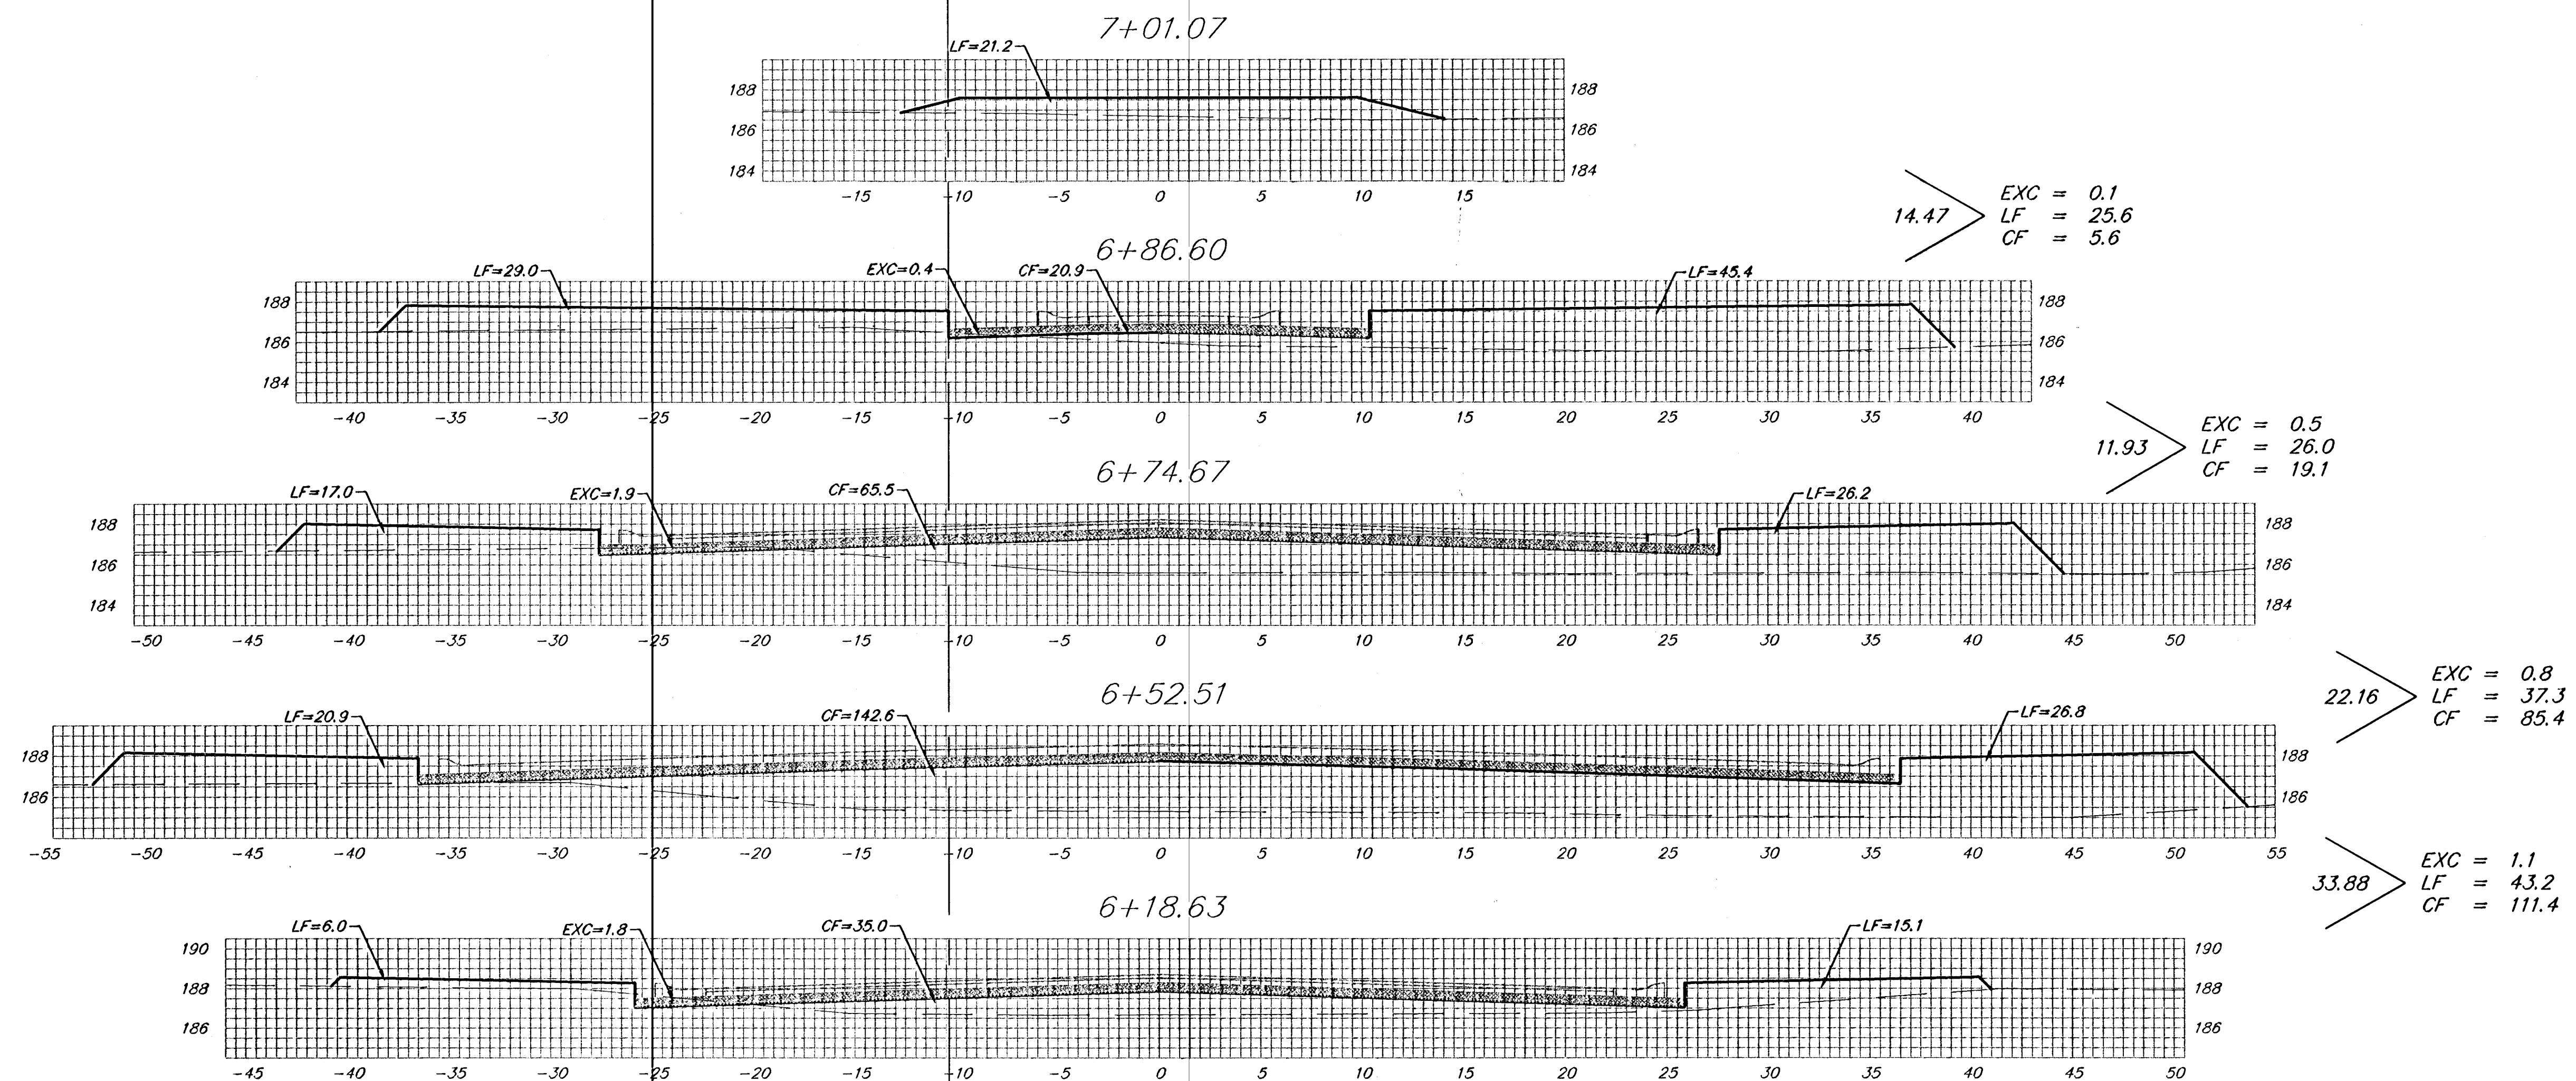

TEXAS CIR.
C

Sheet Totals:
 Excavation = 2.5 C.Y.
 Loose Fill = 132.1 C.Y.
 Compacted Fill = 221.5 C.Y.



Baughman Company, P.A. 315 Ellis St. Wichita, KS 67211 P 316-262-7271 F 316-262-0149		
ENGINEERING SURVEYING PLANNING LANDSCAPE ARCHITECTURE		
PROJECT NUMBER	SHEET	
472-84060	35 OF 37	
Eng\Details\VSgrid2004.dwg		06-01-E467