


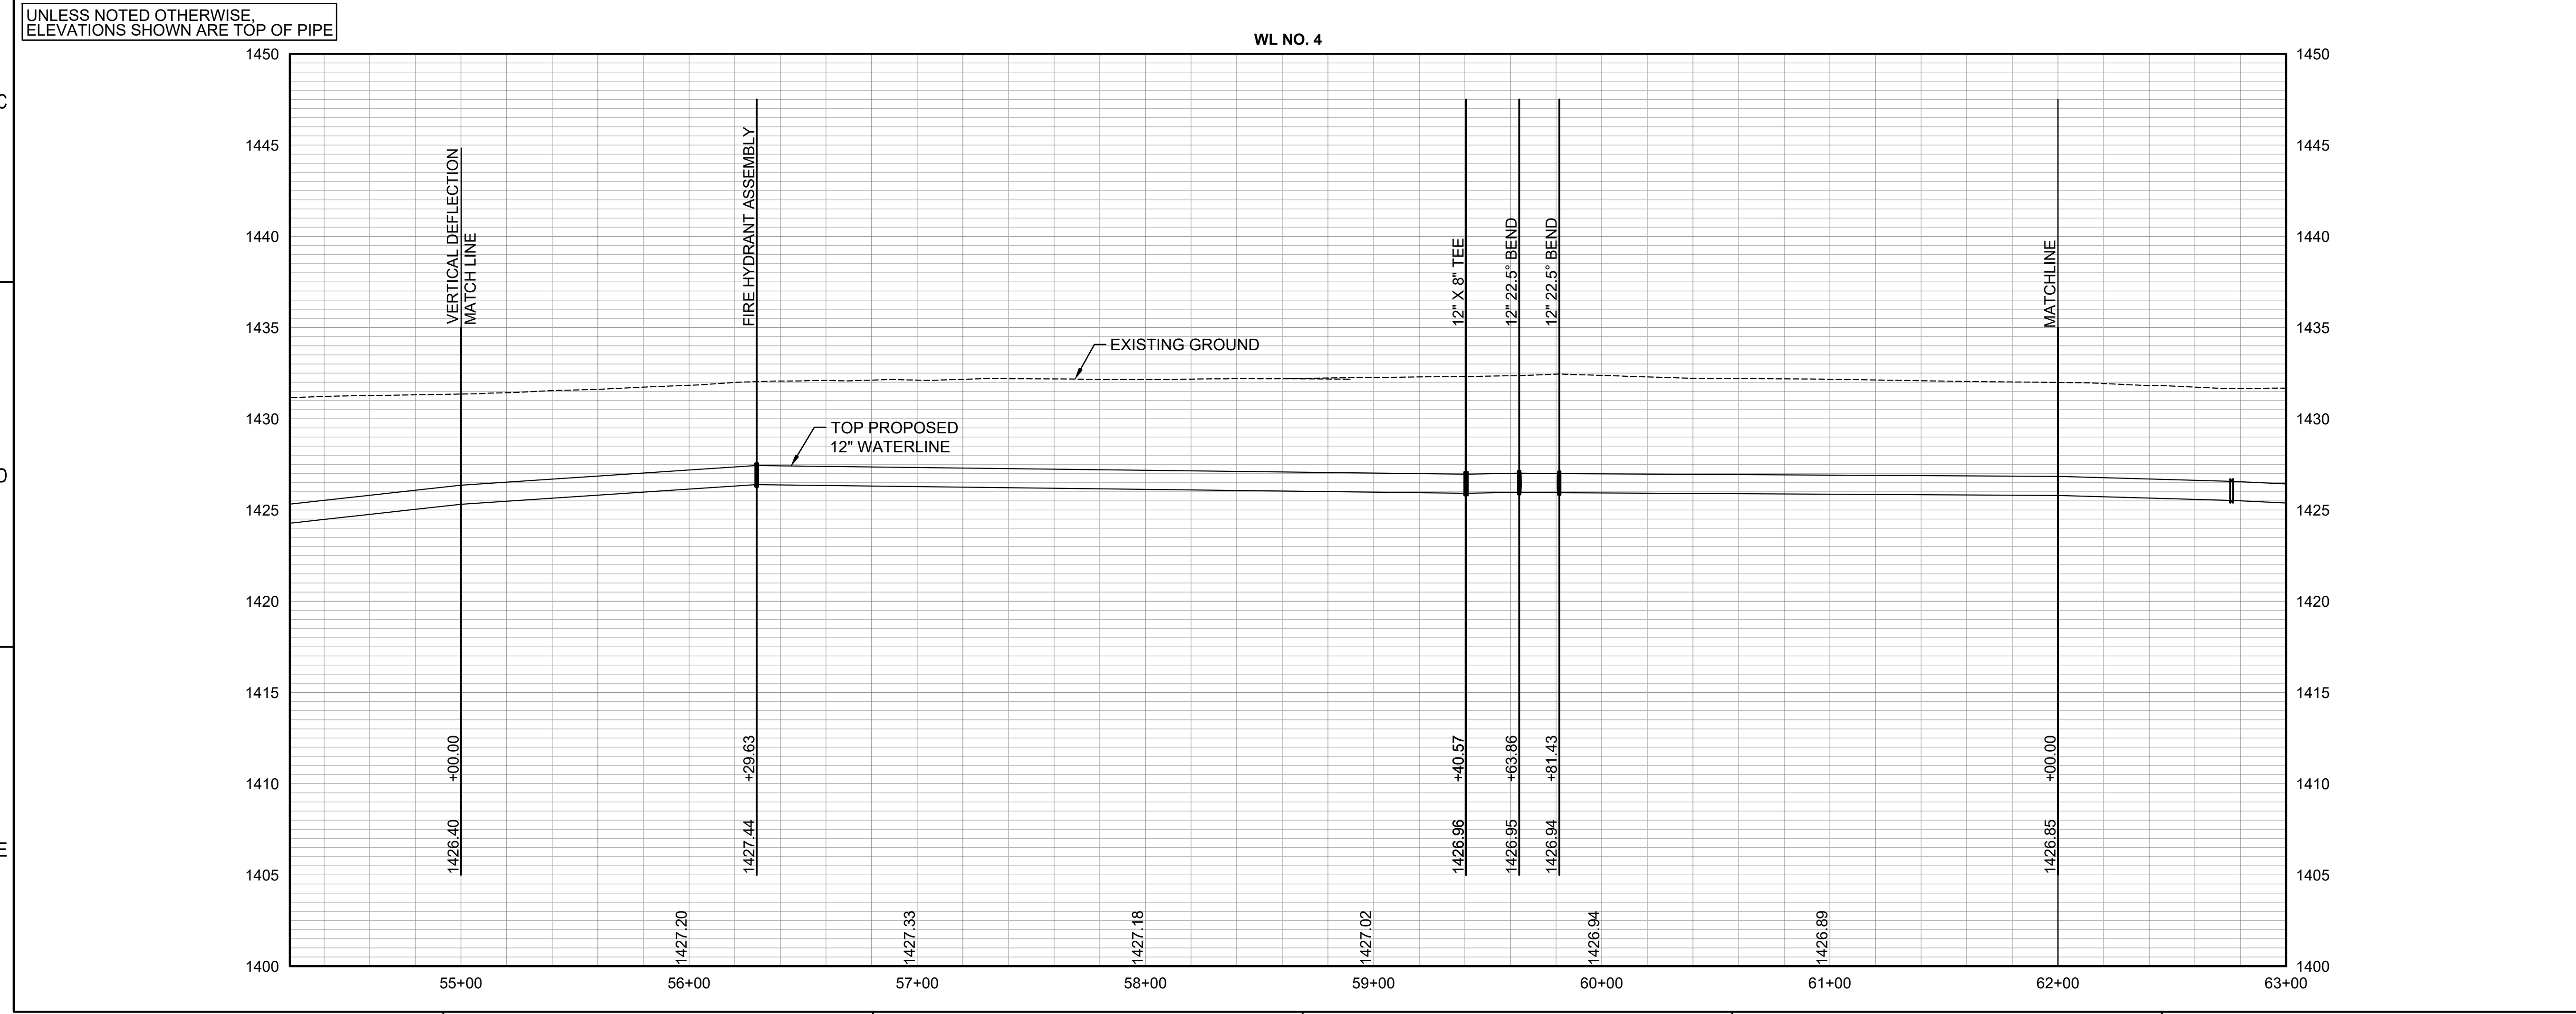


SAVED 10/12/2023 9:16:36 AM BY KURTIS DEKAT
 PLOTTED 10/17/2023 9:00:18 AM BY KURTIS DEKAT
 U:\WICHITA-CIVIL\2021\210975\008\PEC\DRAWINGS\210975-008-CU-102.DWG

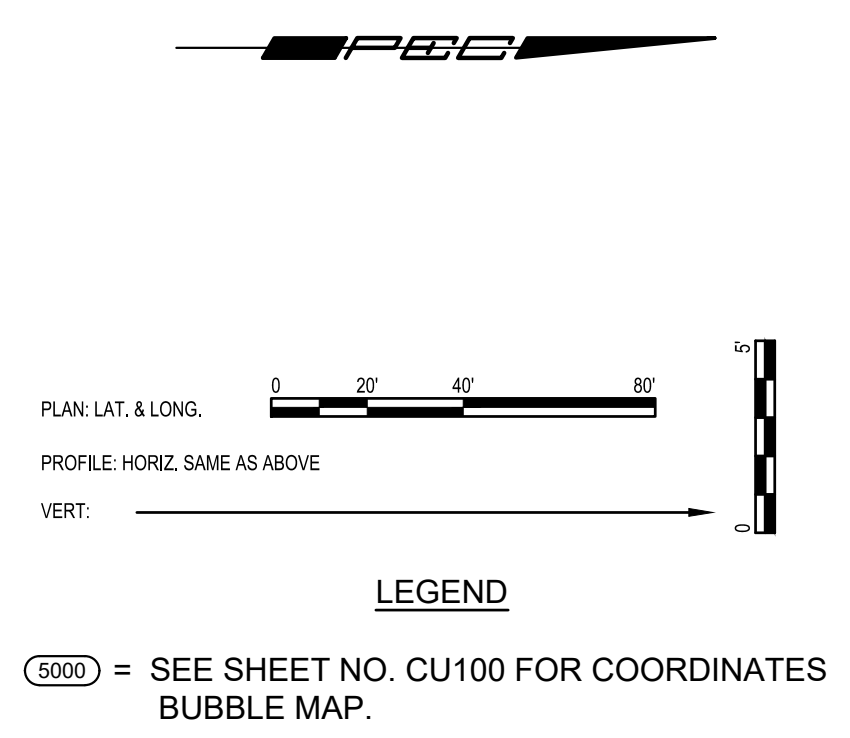

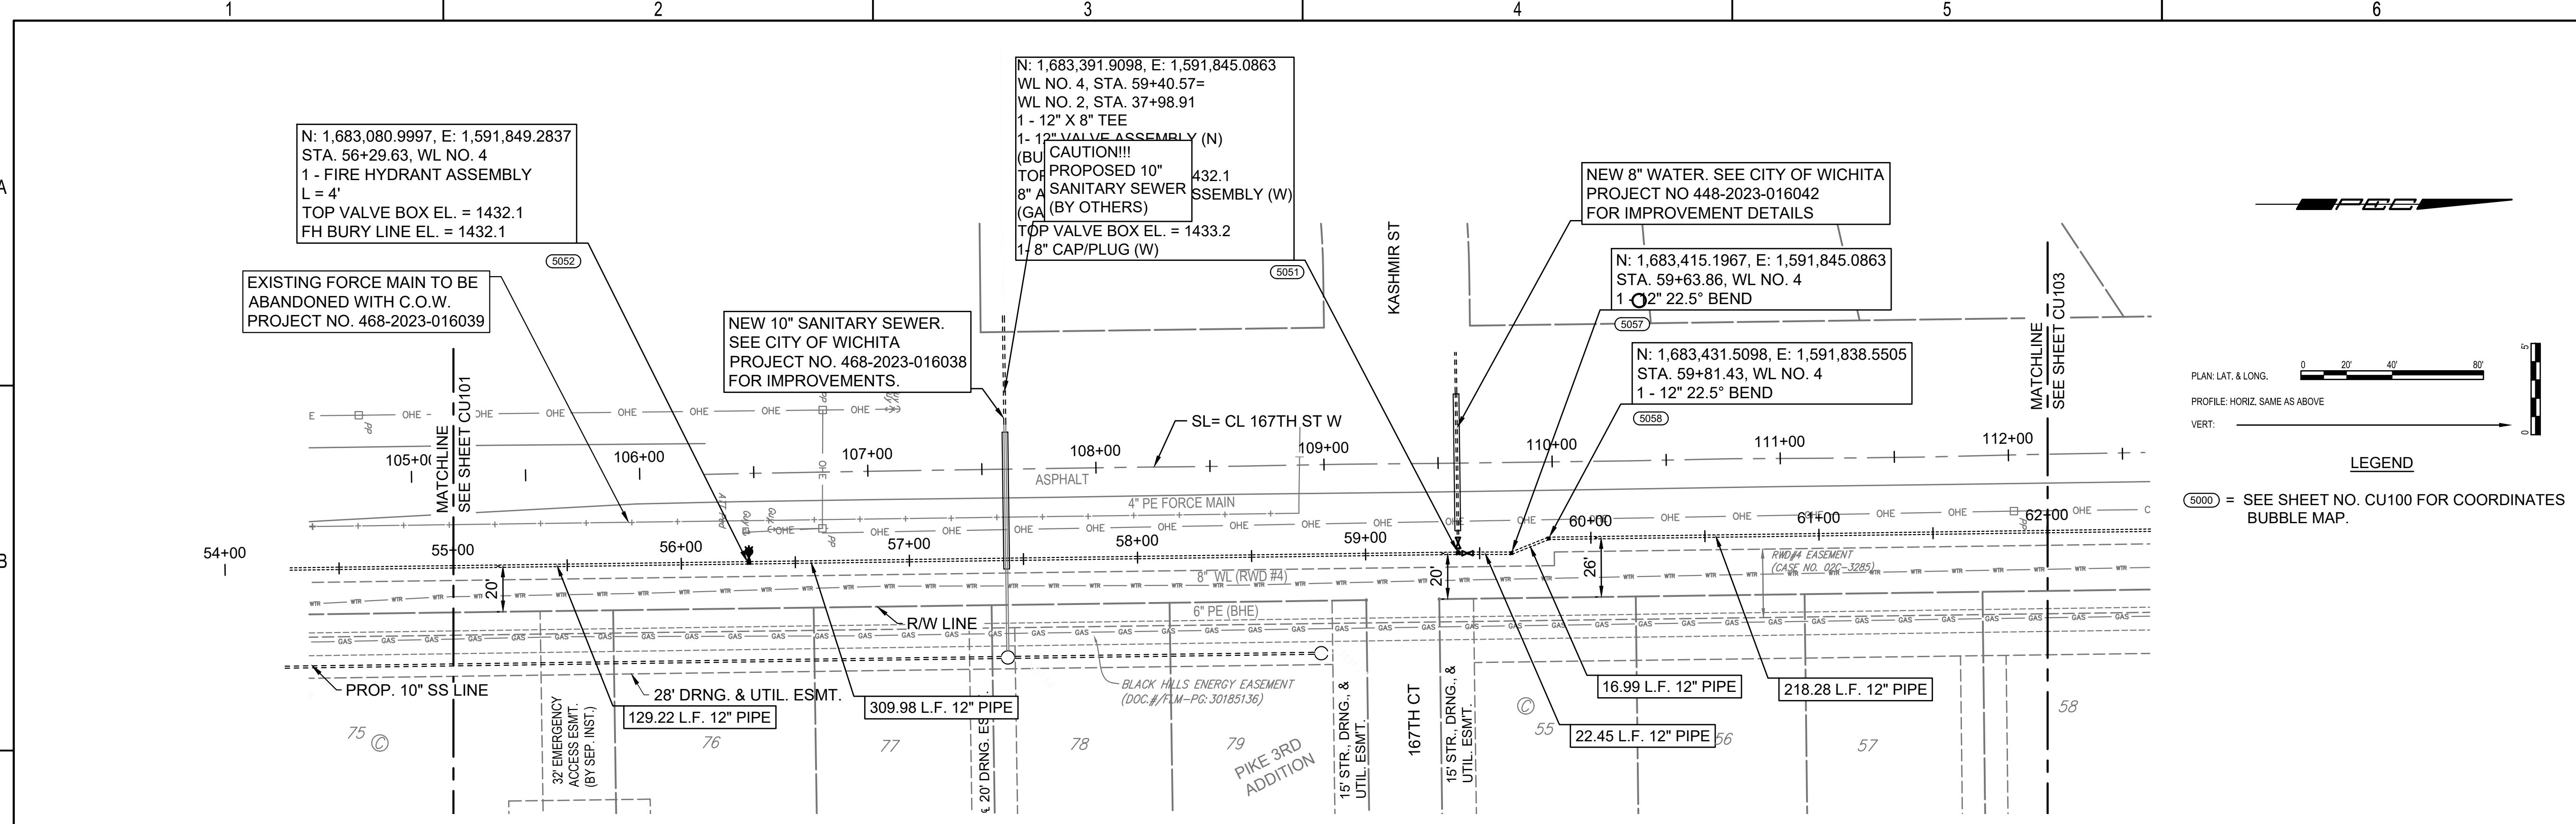

PROFESSIONAL ENGINEERING CONSULTANTS
 303 SOUTH TOPEKA
 WICHITA, KS 67202
 316-262-2691 www.pec1.com

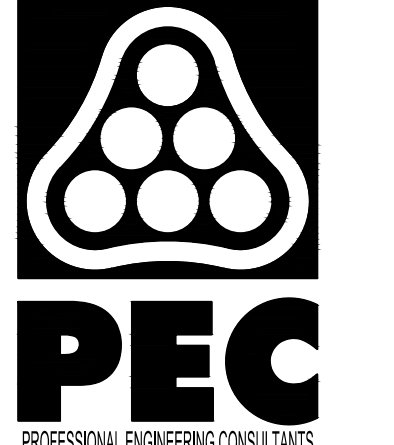

CITY OF WICHITA



GAGE SCHEER
 LICENSED
 28775
 10/17/2023
 KANSAS
 PROFESSIONAL ENGINEER

WATER MAIN IMPROVEMENTS
 12" WATER MAIN ALONG 167TH ST. W
 FROM MAPLE STREET TO HARMONY STREET

PAUL GUNZELMAN, P.E. - CITY ENGINEER
 CITY OF WICHITA PROJECT NO. 448-2023-021493

JOB NO.	210975-008
DATE	SEPTEMBER 2023
PM	GAS
DESIGNED BY	KJW
DRAWN BY	AJH
CHECKED BY	AMD

WATERLINE NO. 4

CU102