


**LEGEND**

- Contraction Joint
- Longitudinal Joint
- Expansion Joint
- 3/4" Core Hole


**Notes:**  
 All concrete pavement on valley gutters shall be "Concrete Pavement (VG) 8" (Reinf.)." See Sheet  
 Pavement joints shall be continued through curb & gutter and match joint patterns where possible  
 All joints within the reinforced concrete pavement shall be tied with #4 bars 2' long spaced on 30" centers in all directions with 6" x 12" - W4 x W4 welded wire mesh.  
 For jointing at drives, entrances and valley gutters, See Sheets 120,121,&128

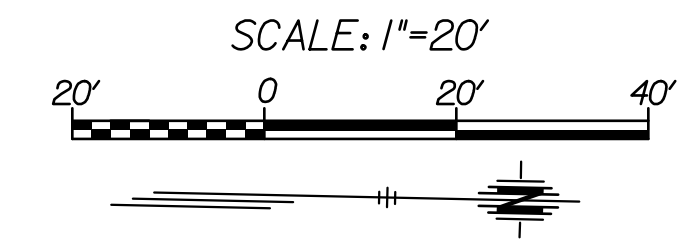

**TRANSYSTEMS**  
 245 N. WACO  
 SUITE 222  
 WICHITA, KANSAS 67202  
 MAIN: 316-303-3000  
 FAX: 316-462-5629

CONSULTANTS:

WEST STREET IMPROVEMENTS FROM PAWNEE TO HARRY

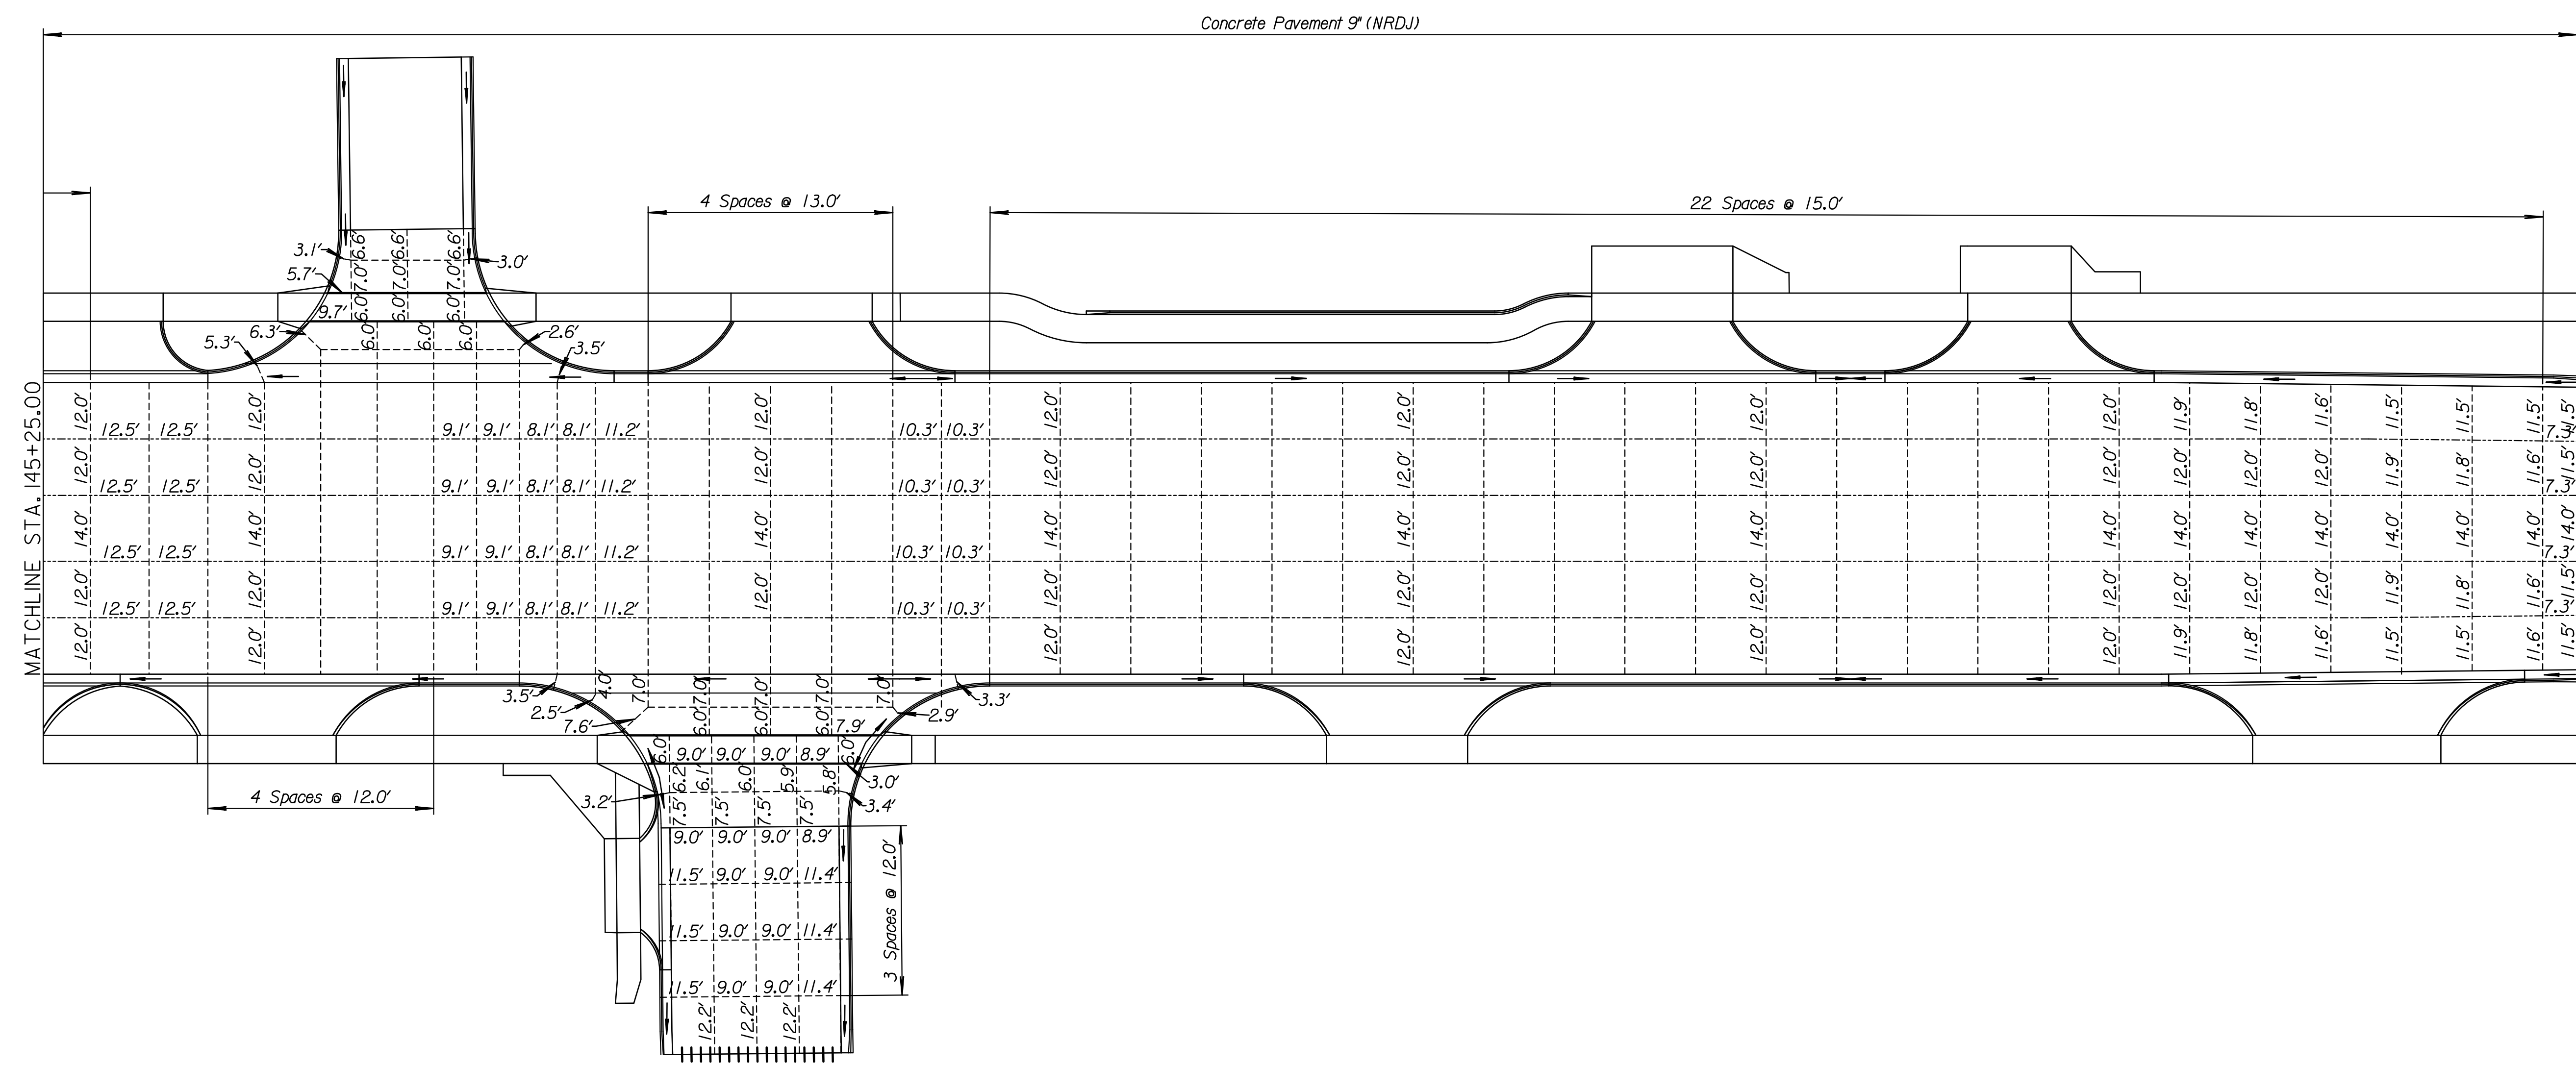

REVISIONS:	MARK	DATE	DESCRIPTION

PROJ NO: 87 N-0720-01  
 SCALE: 1"=20'  
 DATE: 9/25/2023  
 DESIGNED BY: DJK  
 DRAWN BY: DJK  
 CHECKED BY: MDB

SHEET TITLE:  
**WEST STREET JOINTING PLAN**  
 STA. 145+25.00 TO STA. 150+63.39

SHEET NO.  
**104**  
 SHEET 104 OF 517

9/25/2023 8:24:48 PM - c:\transystems\paw\_ba\alltransys\paw\1a-e\_kochs\0984549-C-INT-M01-111.DGN