

LEGEND

- - - - - Contraction Joint
- · - · - · Longitudinal Joint
- Expansion Joint
- 3/4" Core Hole



Notes:

All concrete pavement on valley gutters shall be "Concrete Pavement (VG) 8" (Reinf.)" See Sheet

Pavement Joints shall be continued through curb & gutter and match joint patterns where possible

All joints within the reinforced concrete pavement shall be tied with #4 bars 2' long spaced on 30" centers in all directions with 6" x 12" - W4 x W4 welded wire mesh.

For Jointing at drives, entrances and valley gutters, See Sheets 120,121,&128

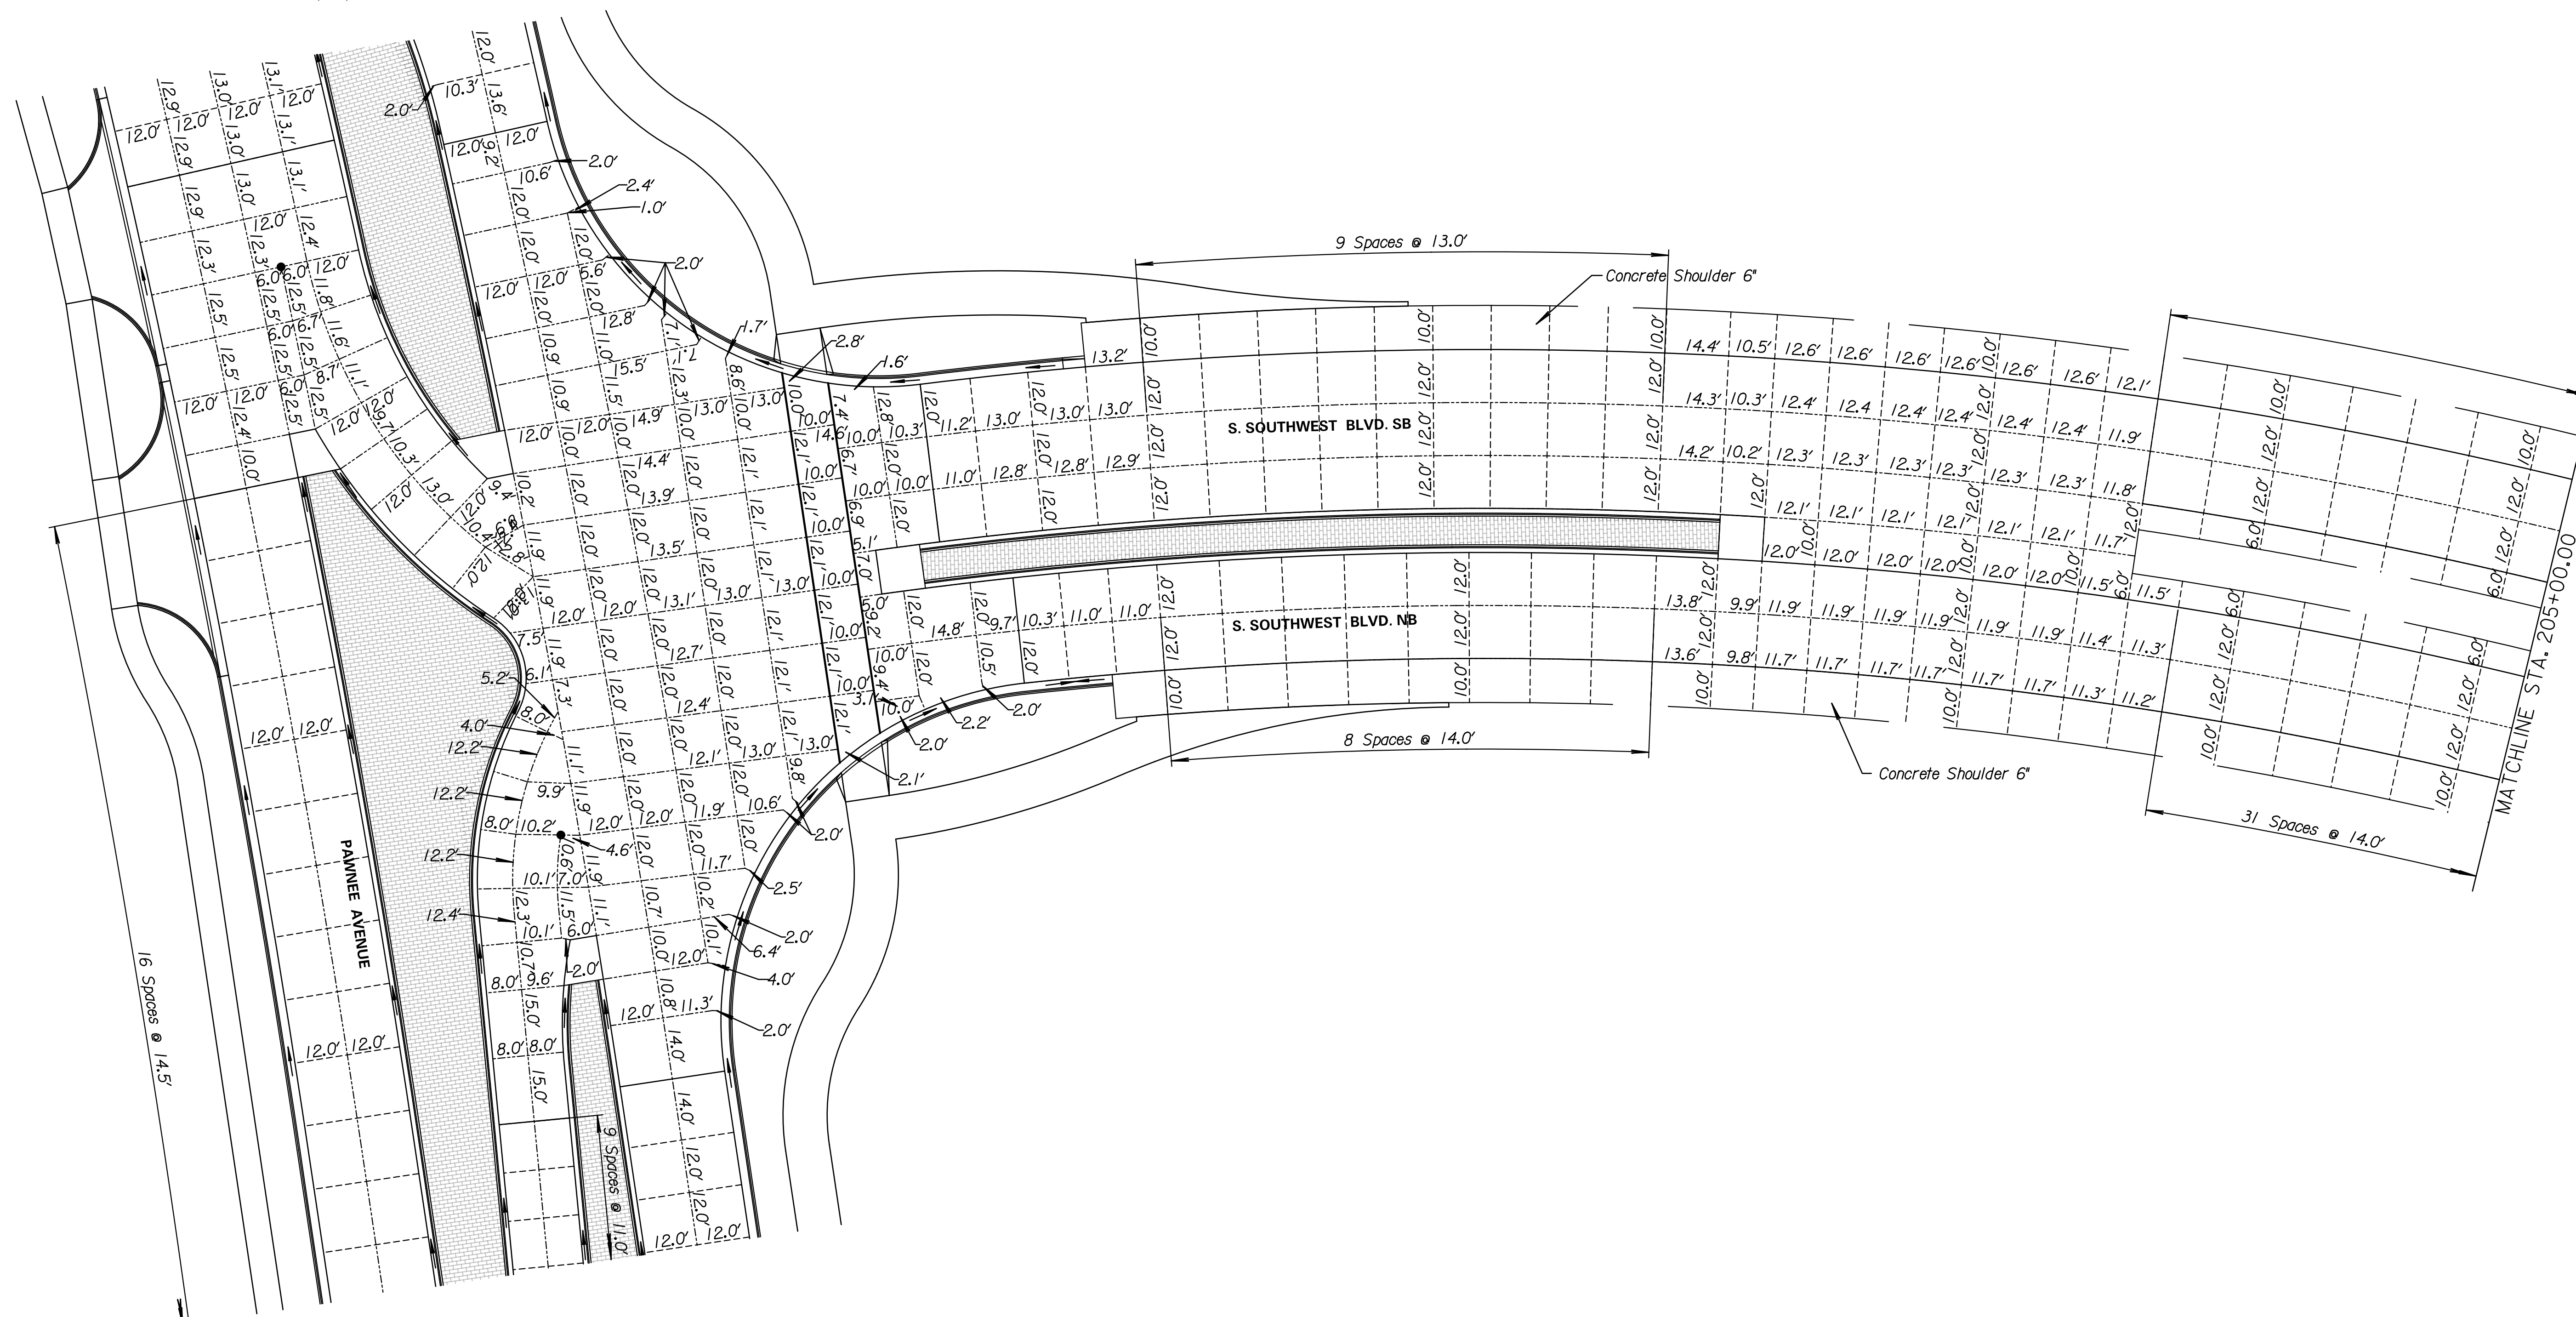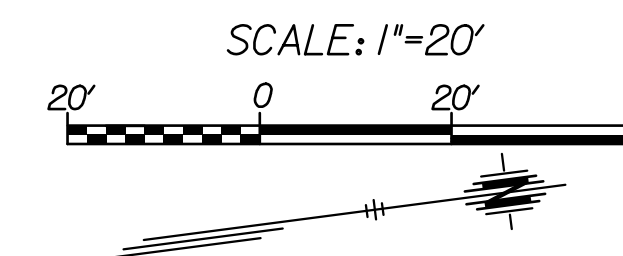

TRANSYSTEMS
 245 N. WACO
 SUITE 222
 WICHITA, KANSAS 67202
 MAIN: 316-303-3000
 FAX: 316-462-5629

CONSULTANTS:

WEST STREET IMPROVEMENTS
 FROM PAWNEE TO HARRY

WICHITA, KANSAS

REVISIONS:	MARK	DATE	DESCRIPTION

PROJ NO: 87 N-0720-01
 SCALE: 1"=20'
 DATE: 9/25/2023
 DESIGNED BY: DJK
 DRAWN BY: DJK
 CHECKED BY: MDB

SHEET TITLE:
 SOUTHWEST BLVD.
 JOINTING PLAN
 STA. 200+00.00 TO
 STA. 205+00.00

SHEET NO.
 111
 SHEET 111 OF 517