

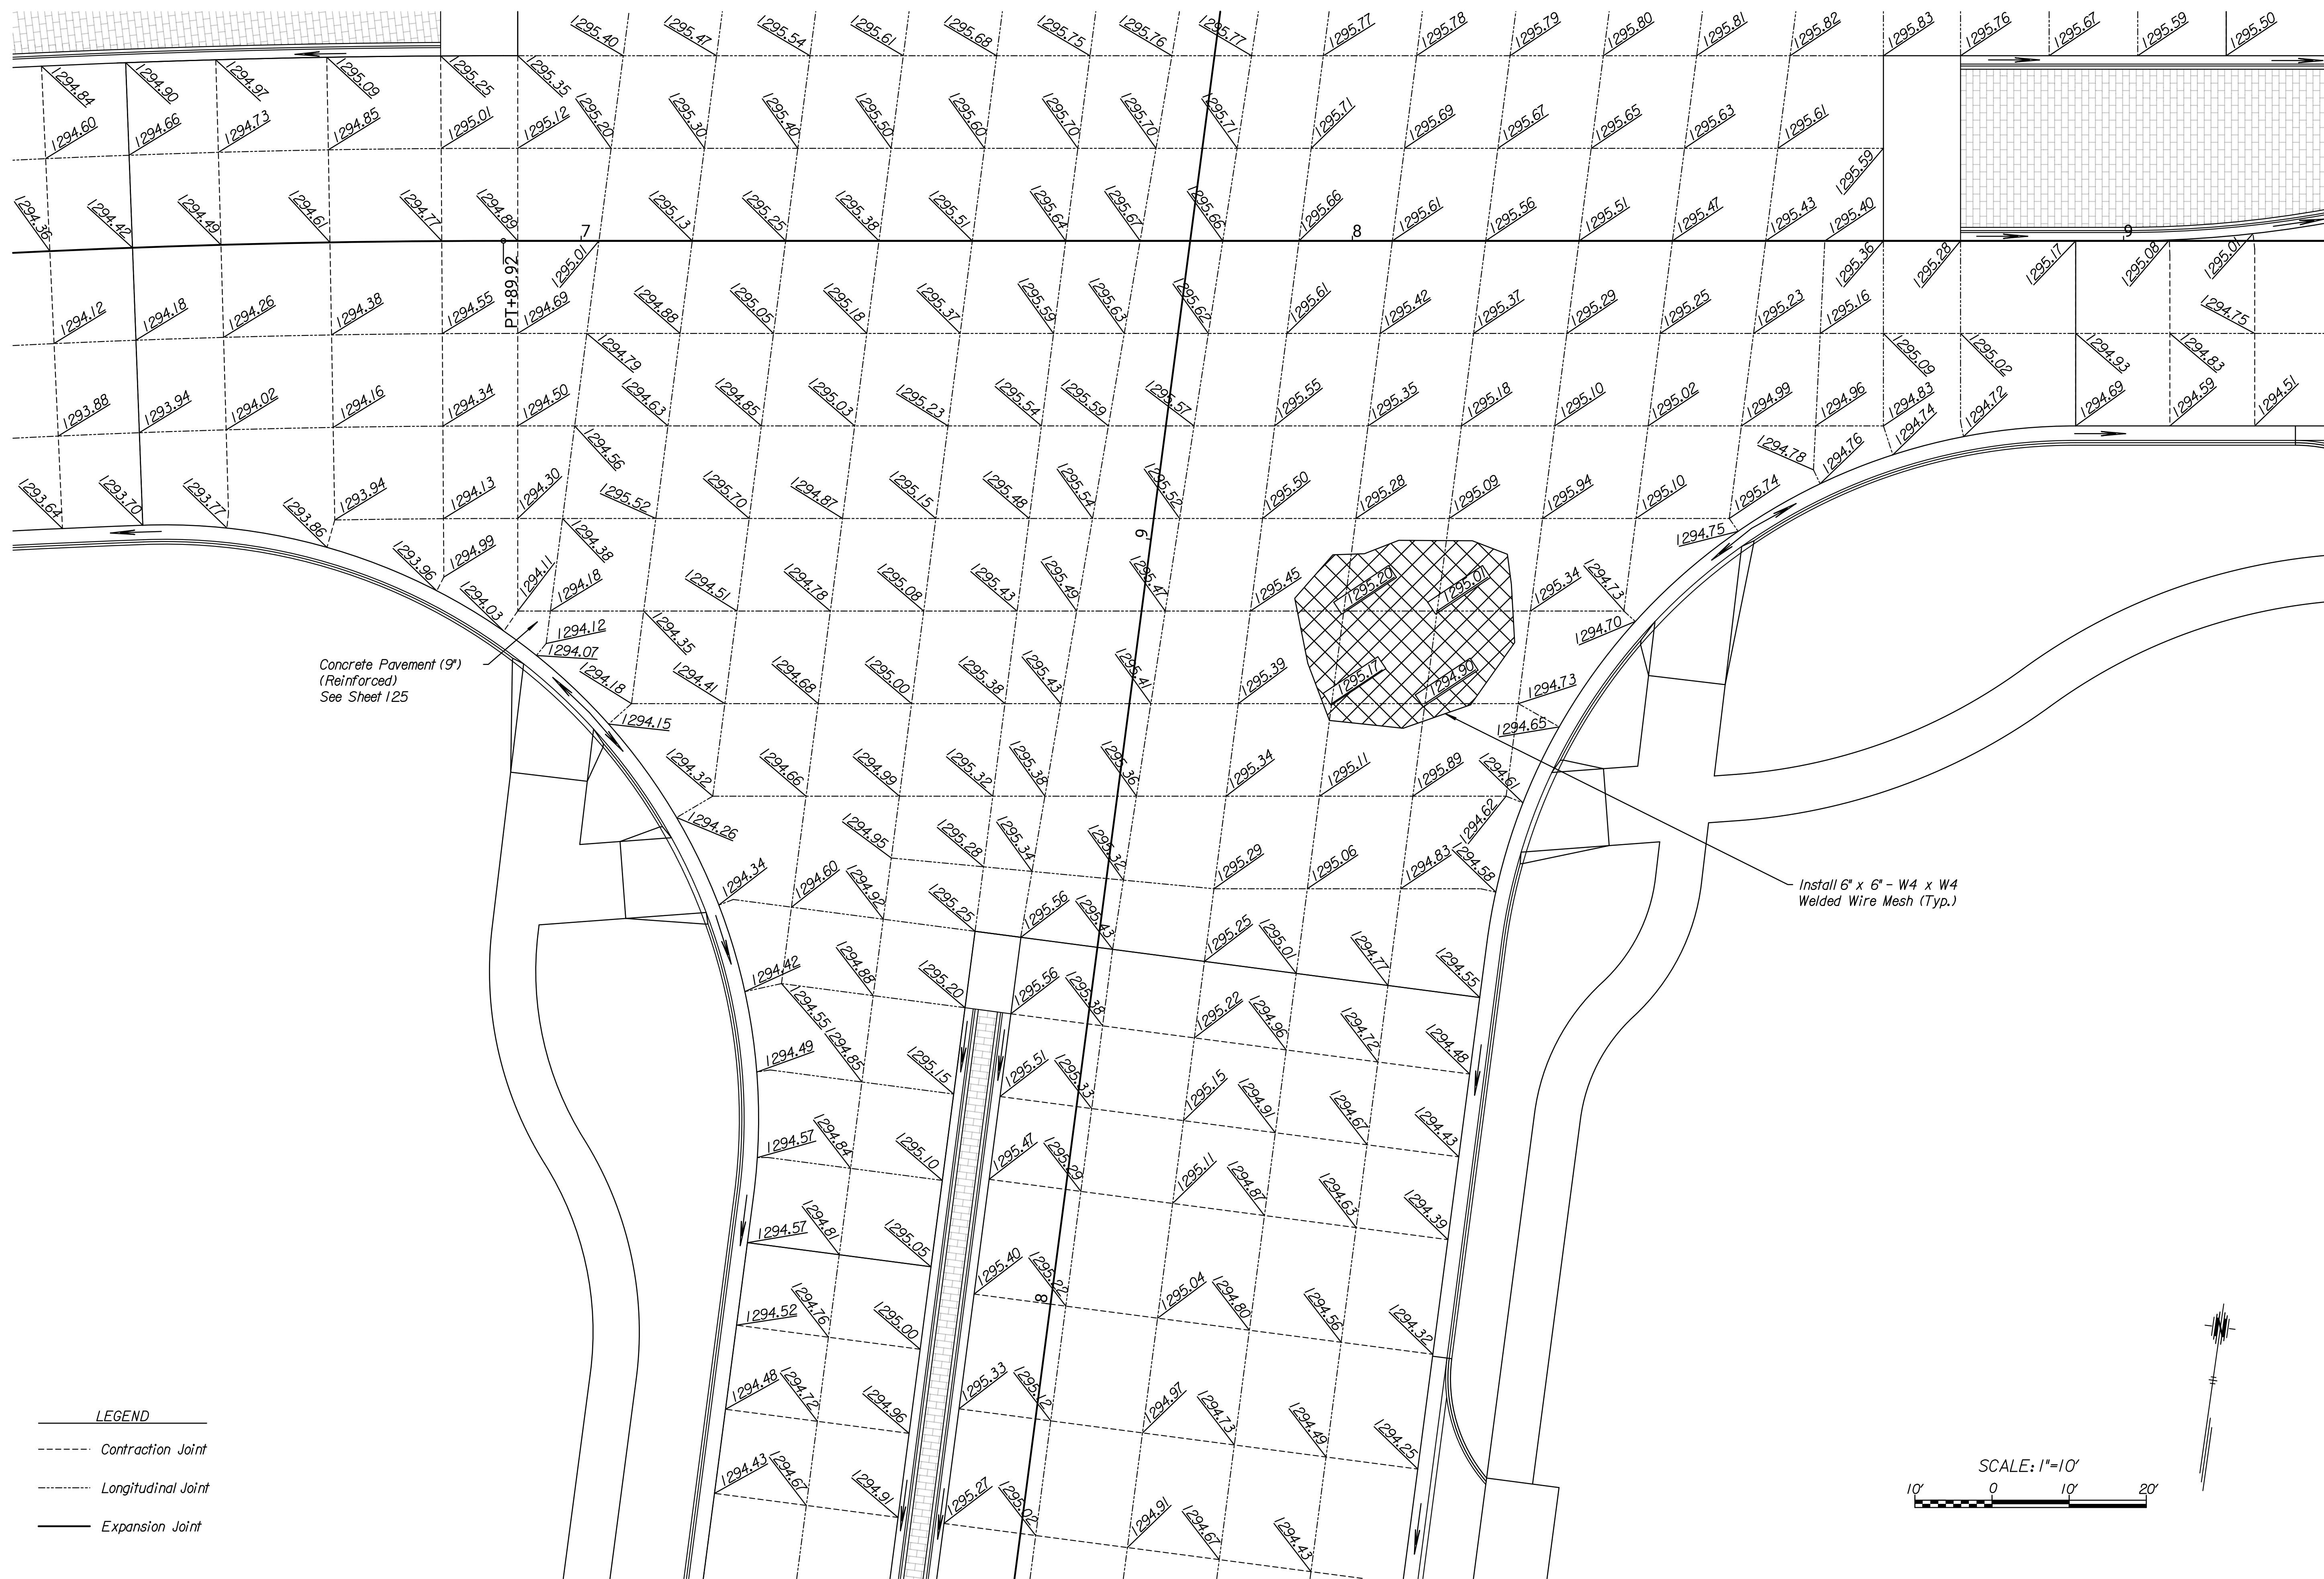


9/25/2023 6:25:18 PM - c:\transystems\proj\local\transystems\proj\1a-e_kochas\084549-C-INT-M01-402.DGN

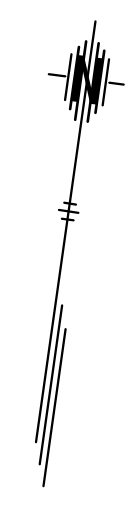

- LEGEND**
- Contraction Joint
 - - - - - Longitudinal Joint
 - Expansion Joint

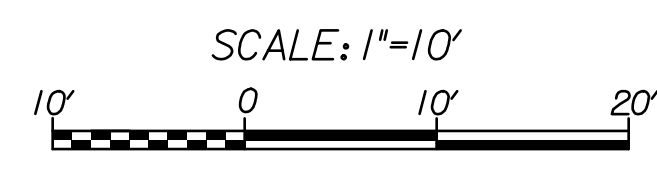

CONSULTANTS:

WEST STREET IMPROVEMENTS
FROM PAWNEE TO HARRY

WICHITA, KANSAS

| REVISIONS: | MARK | DATE | DESCRIPTION |
|------------|------|------|-------------|
| | | | |
| | | | |
| | | | |
| | | | |

PROJ NO: 87 N-0720-01
SCALE: 1"=20'
DATE: 9/25/2023
DESIGNED BY: DJK
DRAWN BY: DJK
CHECKED BY: MDB

SHEET TITLE:
PAVEMENT JOINTING DETAILS

IF THIS DRAWING IS LESS THAN 22" X 36" IT IS A REDUCED SIZE DRAWING