
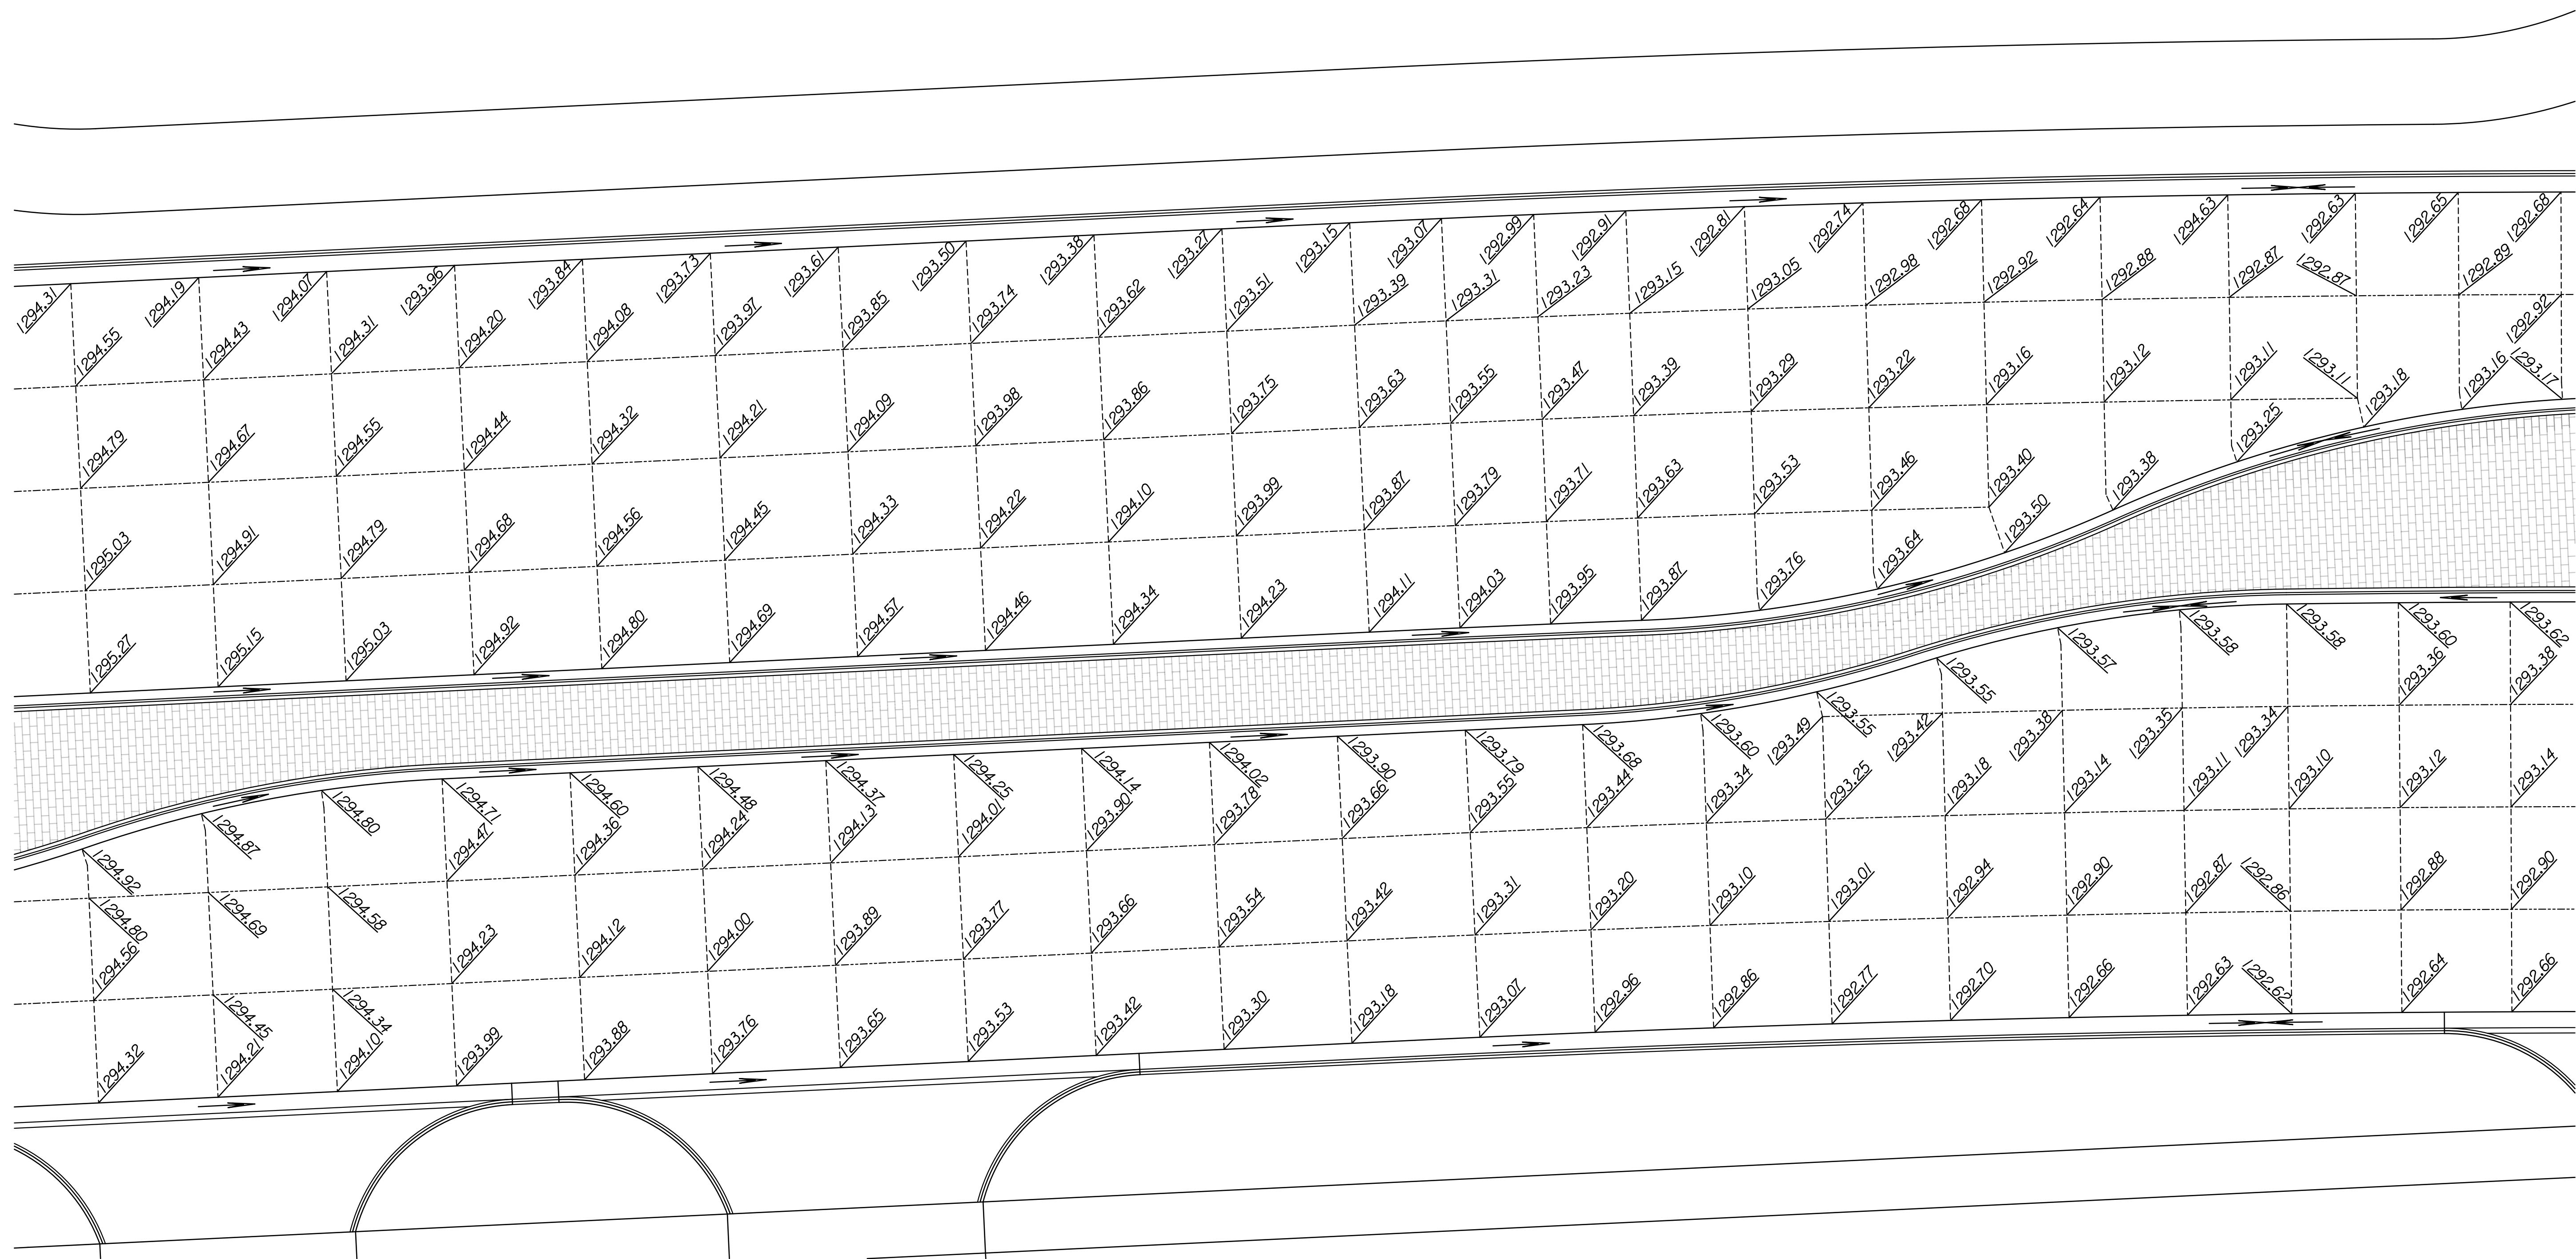


LEGEND

- Contraction Joint
- Longitudinal Joint
- Expansion Joint

SCALE: 1"=10'

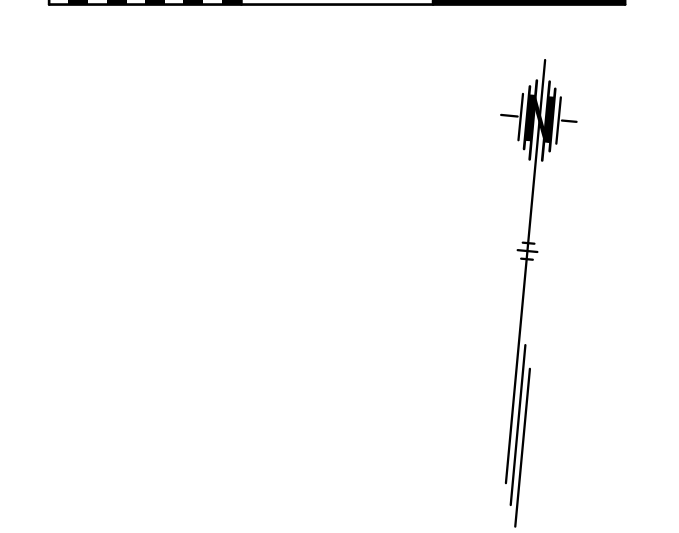

TRANSYSTEMS
 245 N. WACO
 SUITE 222
 WICHITA, KANSAS 67202
 MAIN: 316-303-3000
 FAX: 316-462-5629

CONSULTANTS:

WEST STREET IMPROVEMENTS
 FROM PAWNEE TO HARRY



REVISIONS:	MARK	DATE	DESCRIPTION

PROJ NO: 87 N-0720-01
 SCALE: 1"=20'
 DATE: 9/25/2023
 DESIGNED BY: CKC
 DRAWN BY: CKC
 CHECKED BY: MDB

SHEET TITLE:
PAVEMENT JOINTING DETAILS

SHEET NO.
115
 SHEET 115 OF 517

I:\projects\87252023 - 82522 PM - c:\transystems\proj\local\transystems\proj\1a-w_1\proj\87252023-01\INT-M02-401.DGN
 9/25/2023 8:25:22 PM