


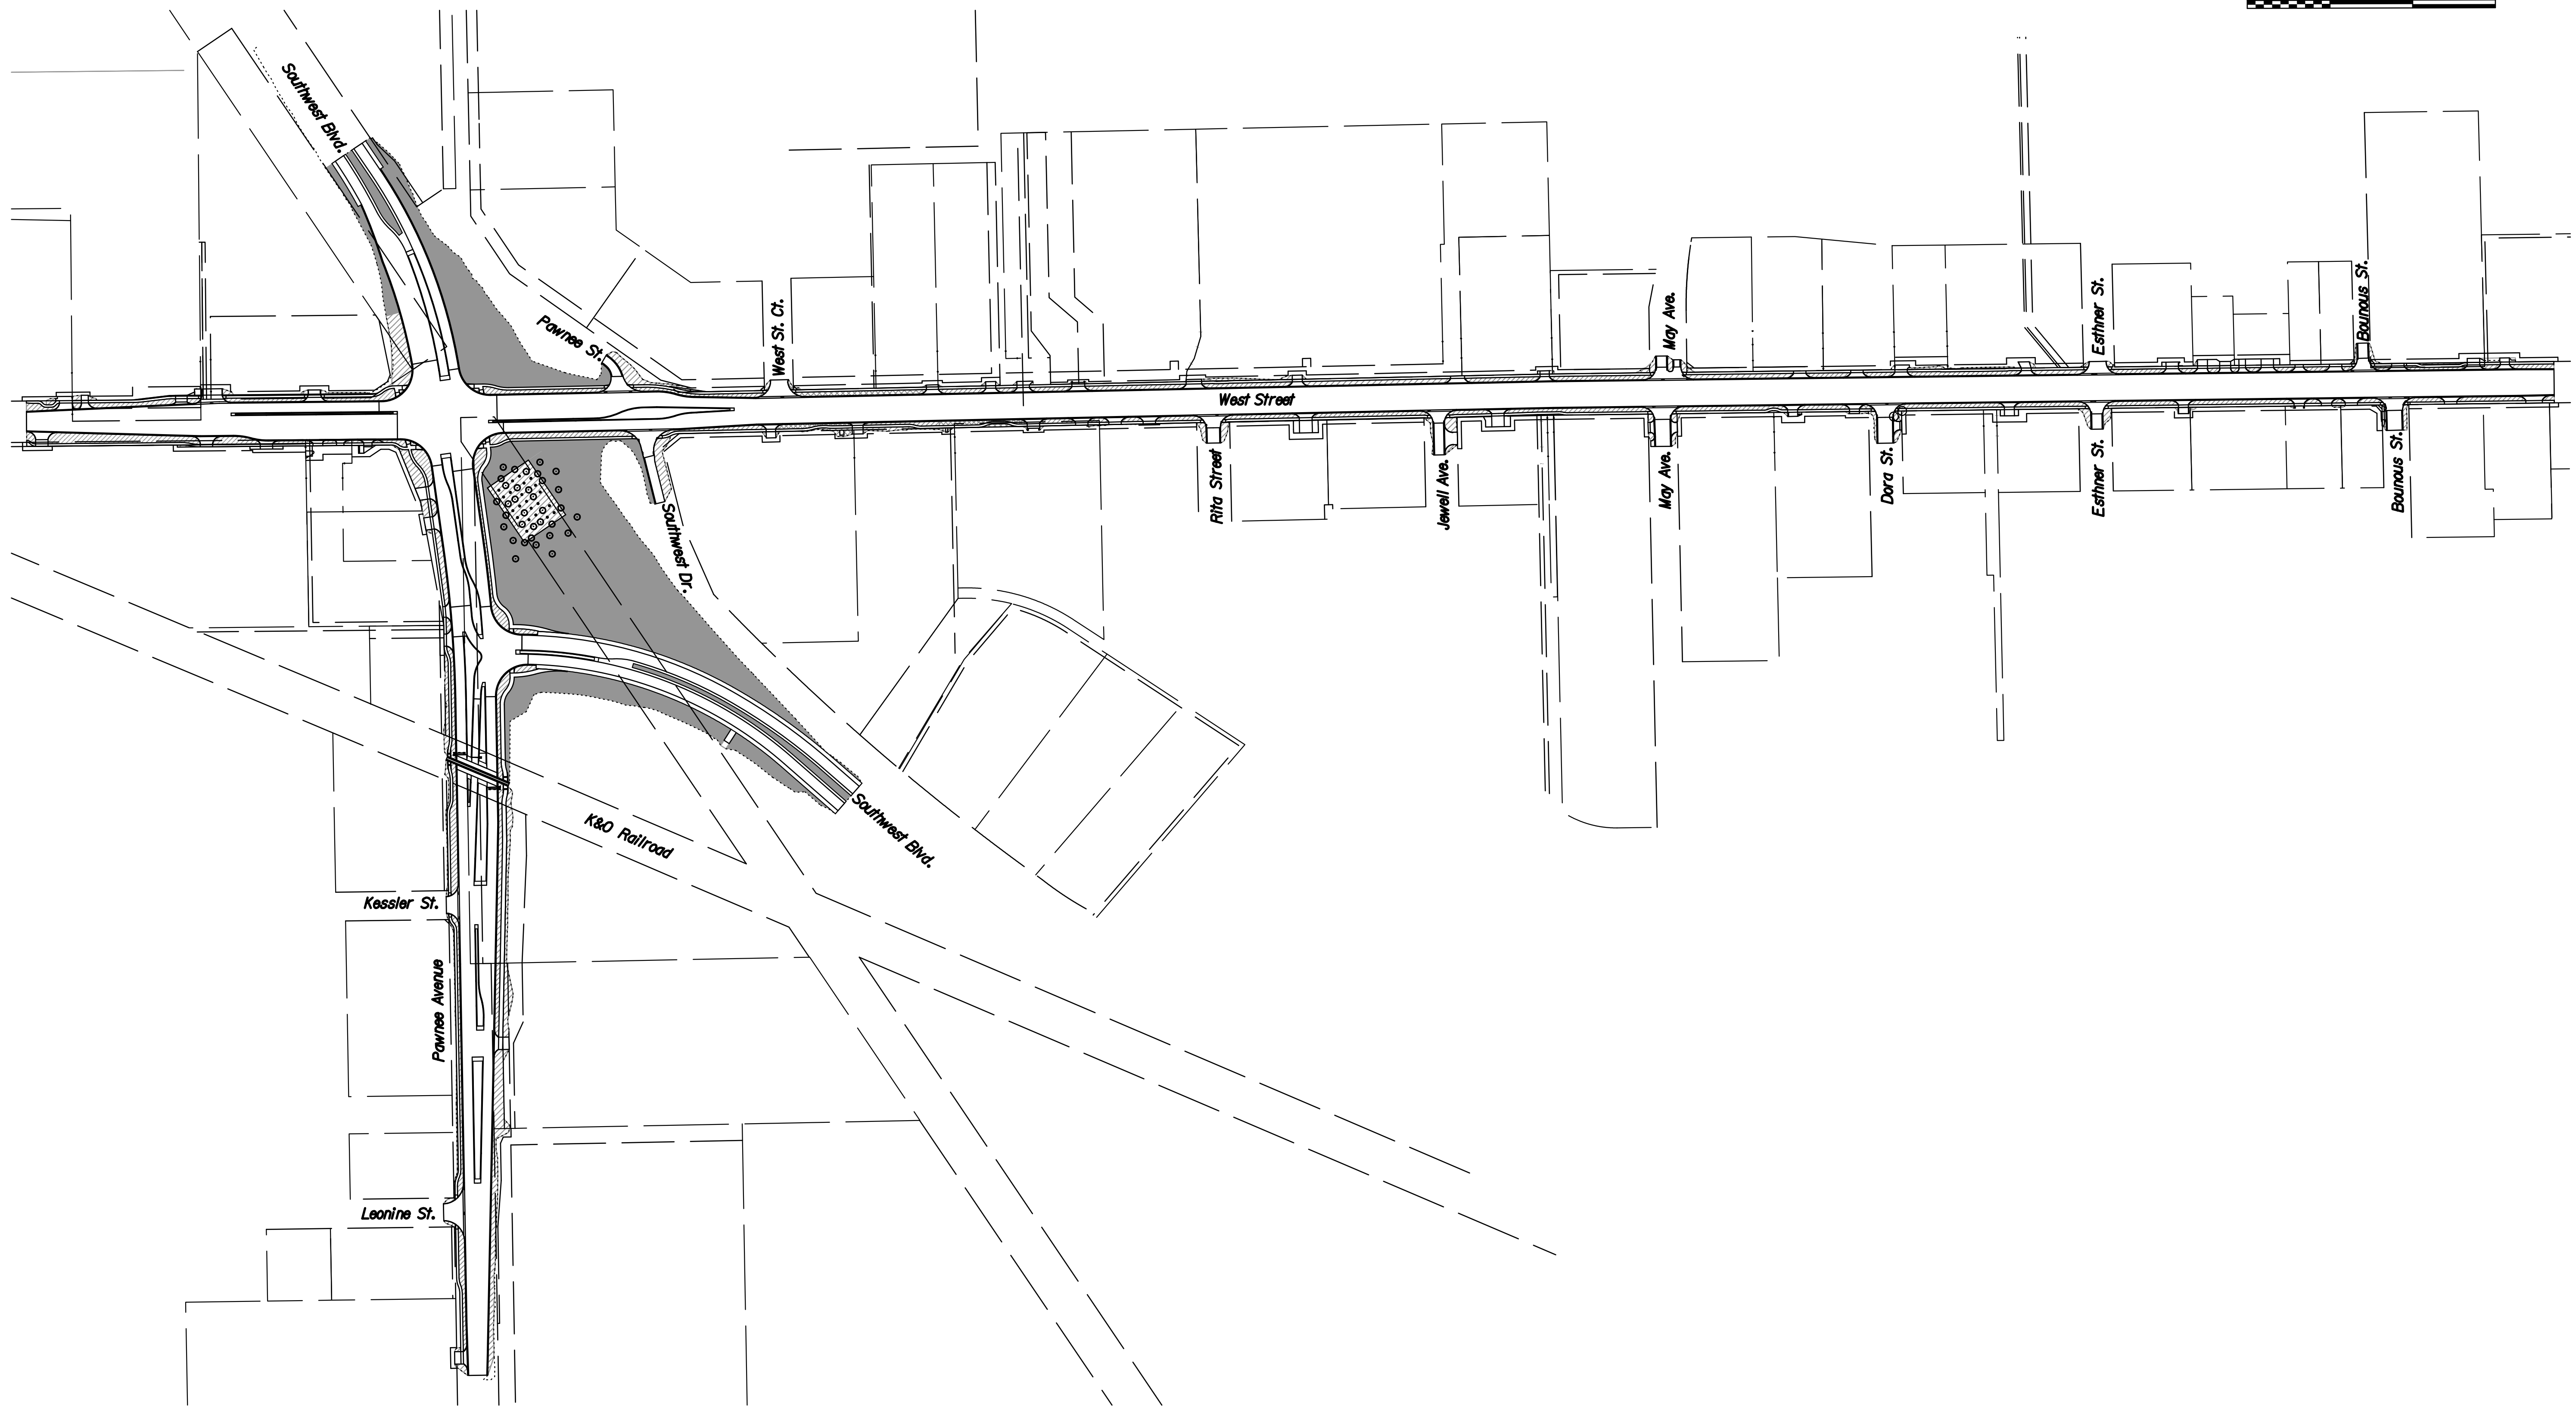
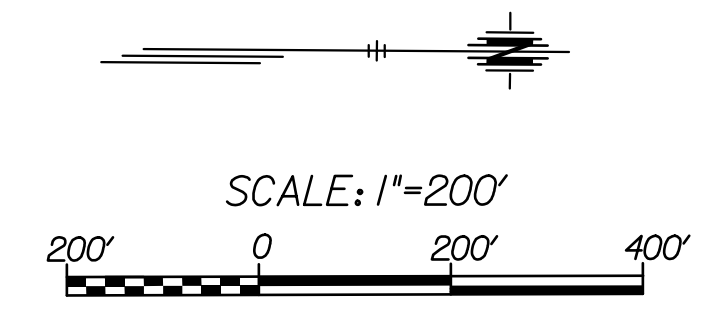


LEGEND

-  Sod (Fescue) Strips
-  Sod (Buffalo) Strips
-  Seed (Buffalo)



TRANSYSTEMS
 245 N. WACO
 SUITE 222
 WICHITA, KANSAS 67202
 MAIN: 316-303-3000
 FAX: 316-462-5629

CONSULTANTS:

WEST STREET IMPROVEMENTS
 FROM PAWNEE TO HARRY
 WICHITA, KANSAS


| REVISIONS: | MARK | DATE | DESCRIPTION |
|------------|------|------|-------------|
| | | | |
| | | | |
| | | | |
| | | | |
| | | | |
| | | | |
| | | | |
| | | | |
| | | | |
| | | | |

PROJ NO: 87 N-0720-01
 SCALE: 1"=200'
 DATE: 9/25/2023
 DESIGNED BY: LCV
 DRAWN BY: LCV
 CHECKED BY: MDB

SHEET TITLE:
PERMANENT SEEDING/SODDING PLAN

SHEET NO.
131

SHEET 131 OF 517

I:\projects\9/25/2023 - 6:26:20 PM - c:\transystems\paw_bowl\transystems\paw\1a-e_korhis\0984549\CDET_LAB80.DGN