

CONSULTANTS:

WEST STREET IMPROVEMENTS
 FROM PAWNEE TO HARRY




REVISIONS:	DESCRIPTION	MARK	DATE

PROJ NO: 87 N-0720-01
 SCALE: 1"=20'
 DATE: 9/25/2023
 DESIGNED BY: CKC
 DRAWN BY: CKC
 CHECKED BY: MDB

SHEET TITLE:
**WEST STREET
 PLAN & PROFILE
 STA. 91+25.00 TO
 STA. 97+25.00**

SHEET NO.
14


SHEET 14 OF 517

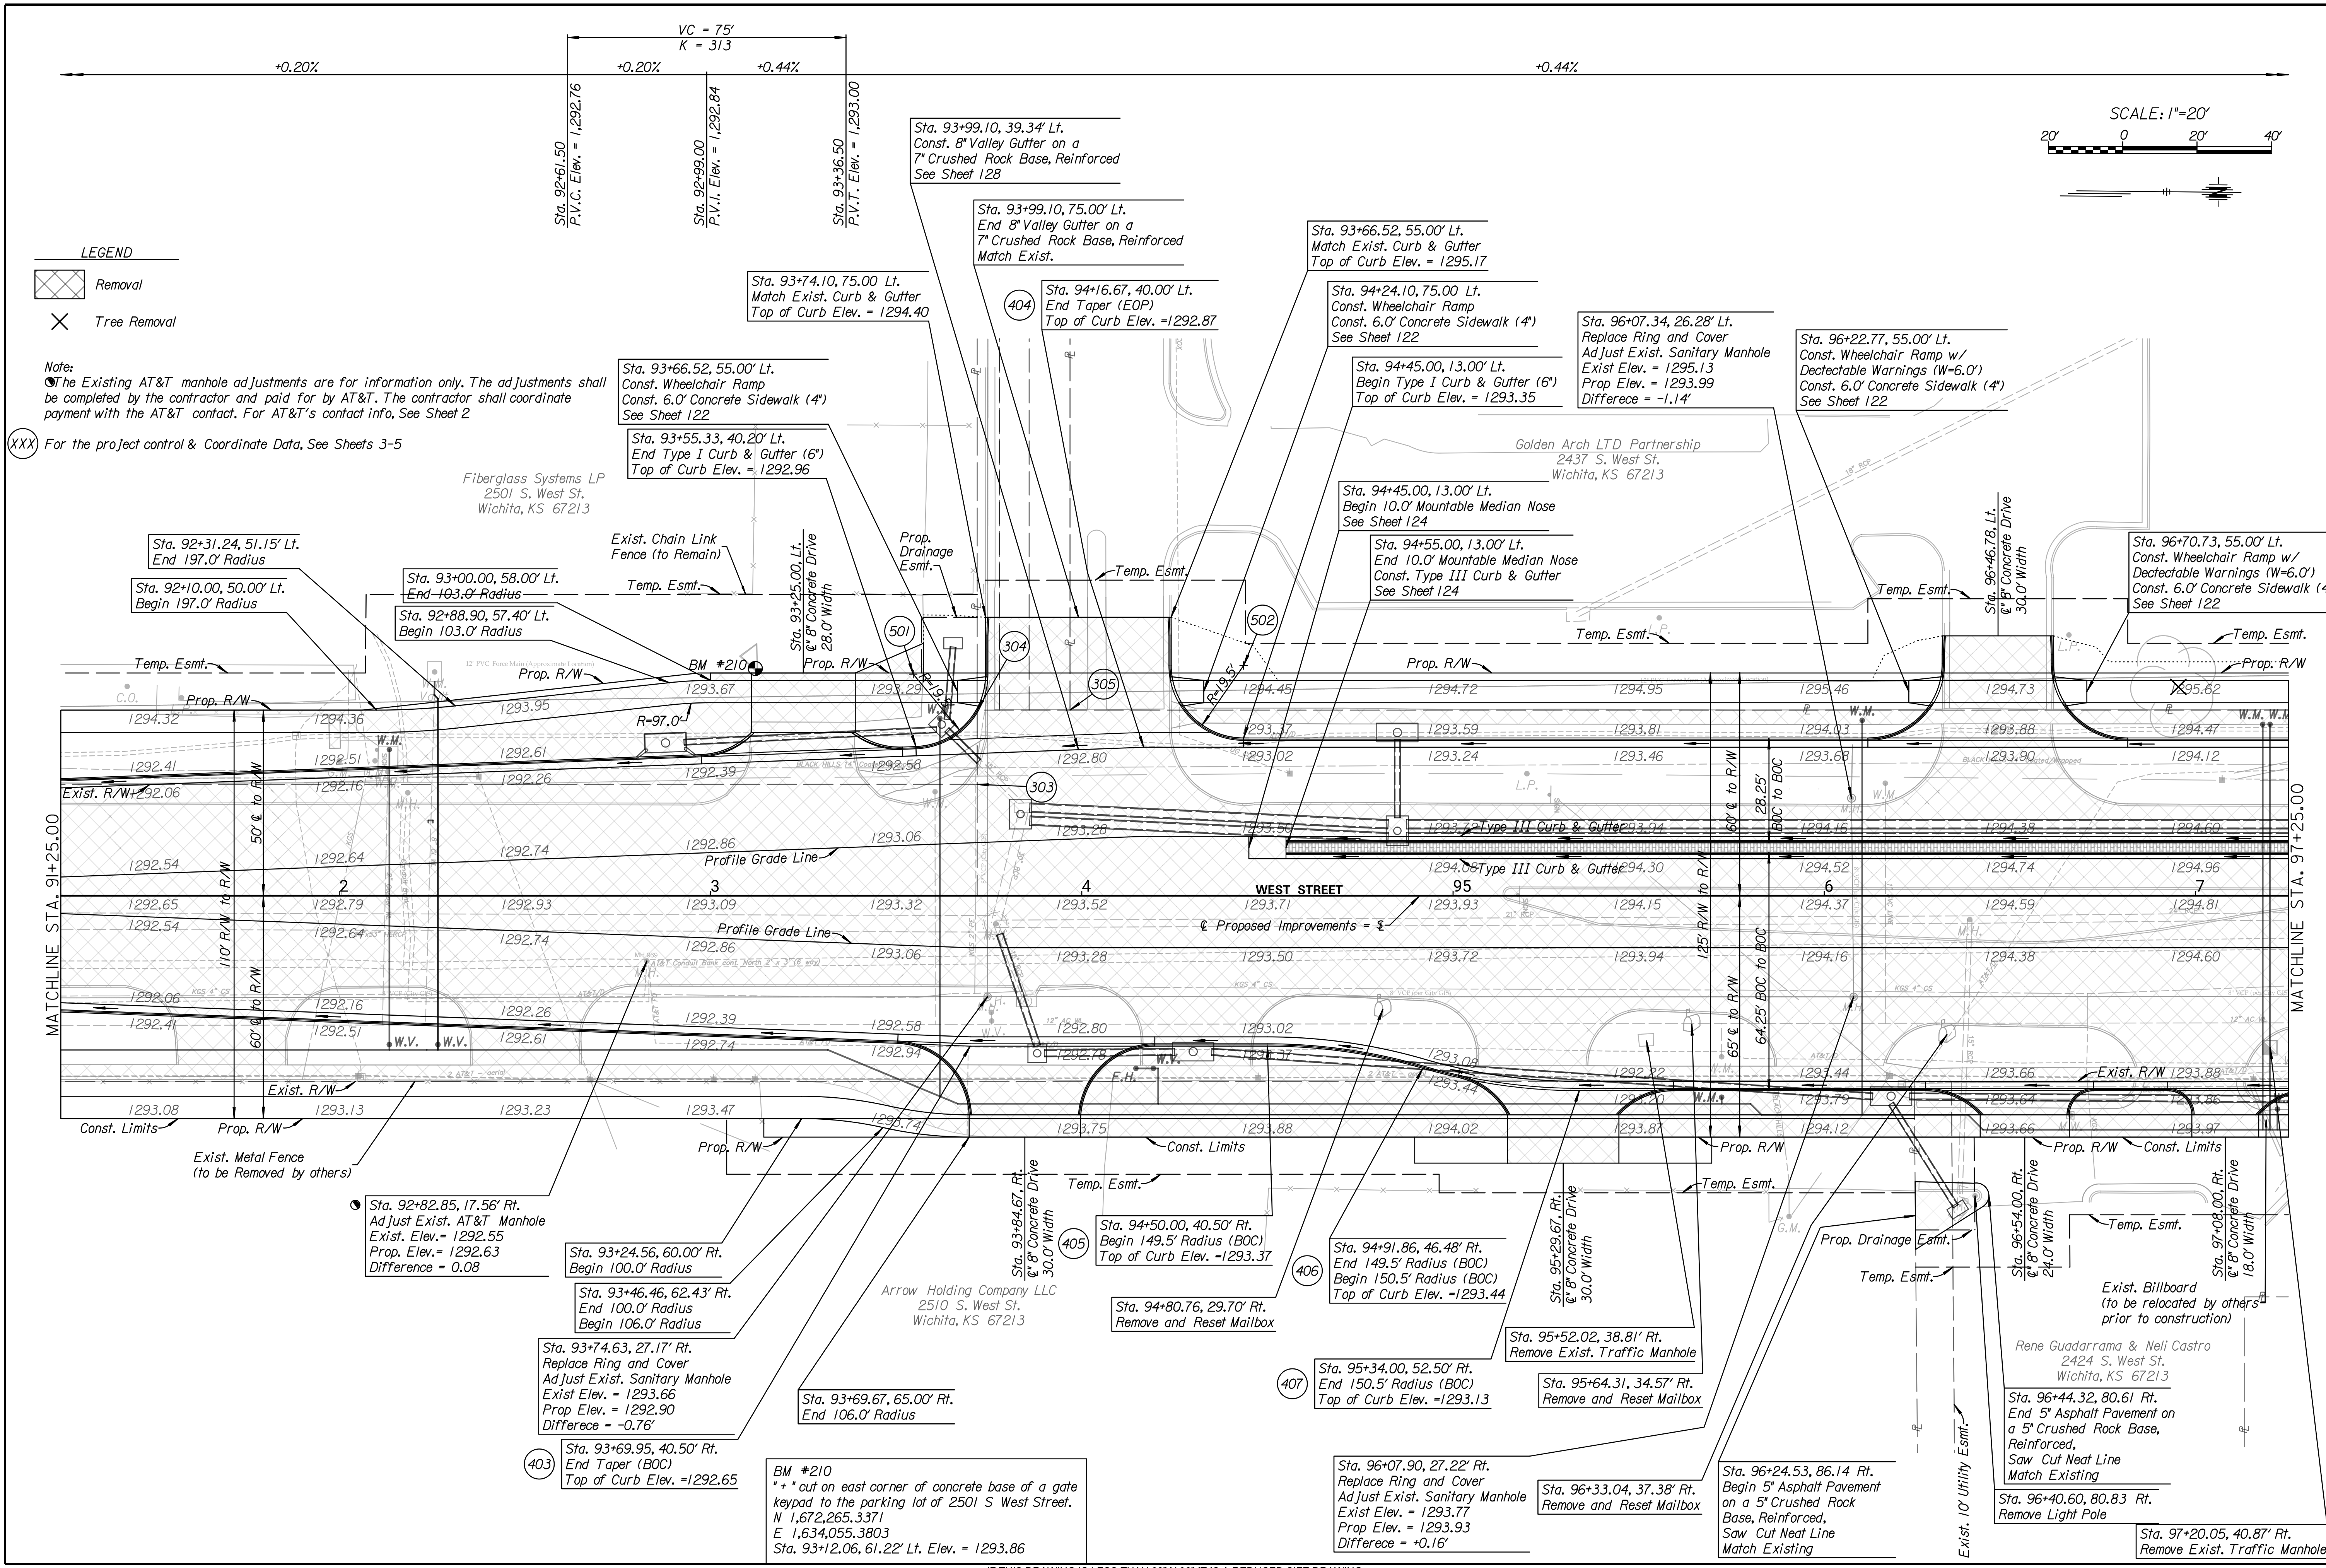

LEGEND
 Removal
 Tree Removal

Note:
 The Existing AT&T manhole adjustments are for information only. The adjustments shall be completed by the contractor and paid for by AT&T. The contractor shall coordinate payment with the AT&T contact. For AT&T's contact info, See Sheet 2

(XXX) For the project control & Coordinate Data, See Sheets 3-5

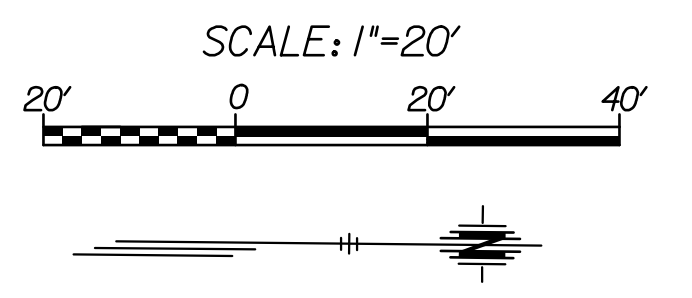

I:\projects\92522023 - 8/16/23 PM - c:\transystems\work_local\transystems\proj\91+25.00\91+25.00.dgn
 9/25/2023

IF THIS DRAWING IS LESS THAN 22" X 36" IT IS A REDUCED SIZE DRAWING