
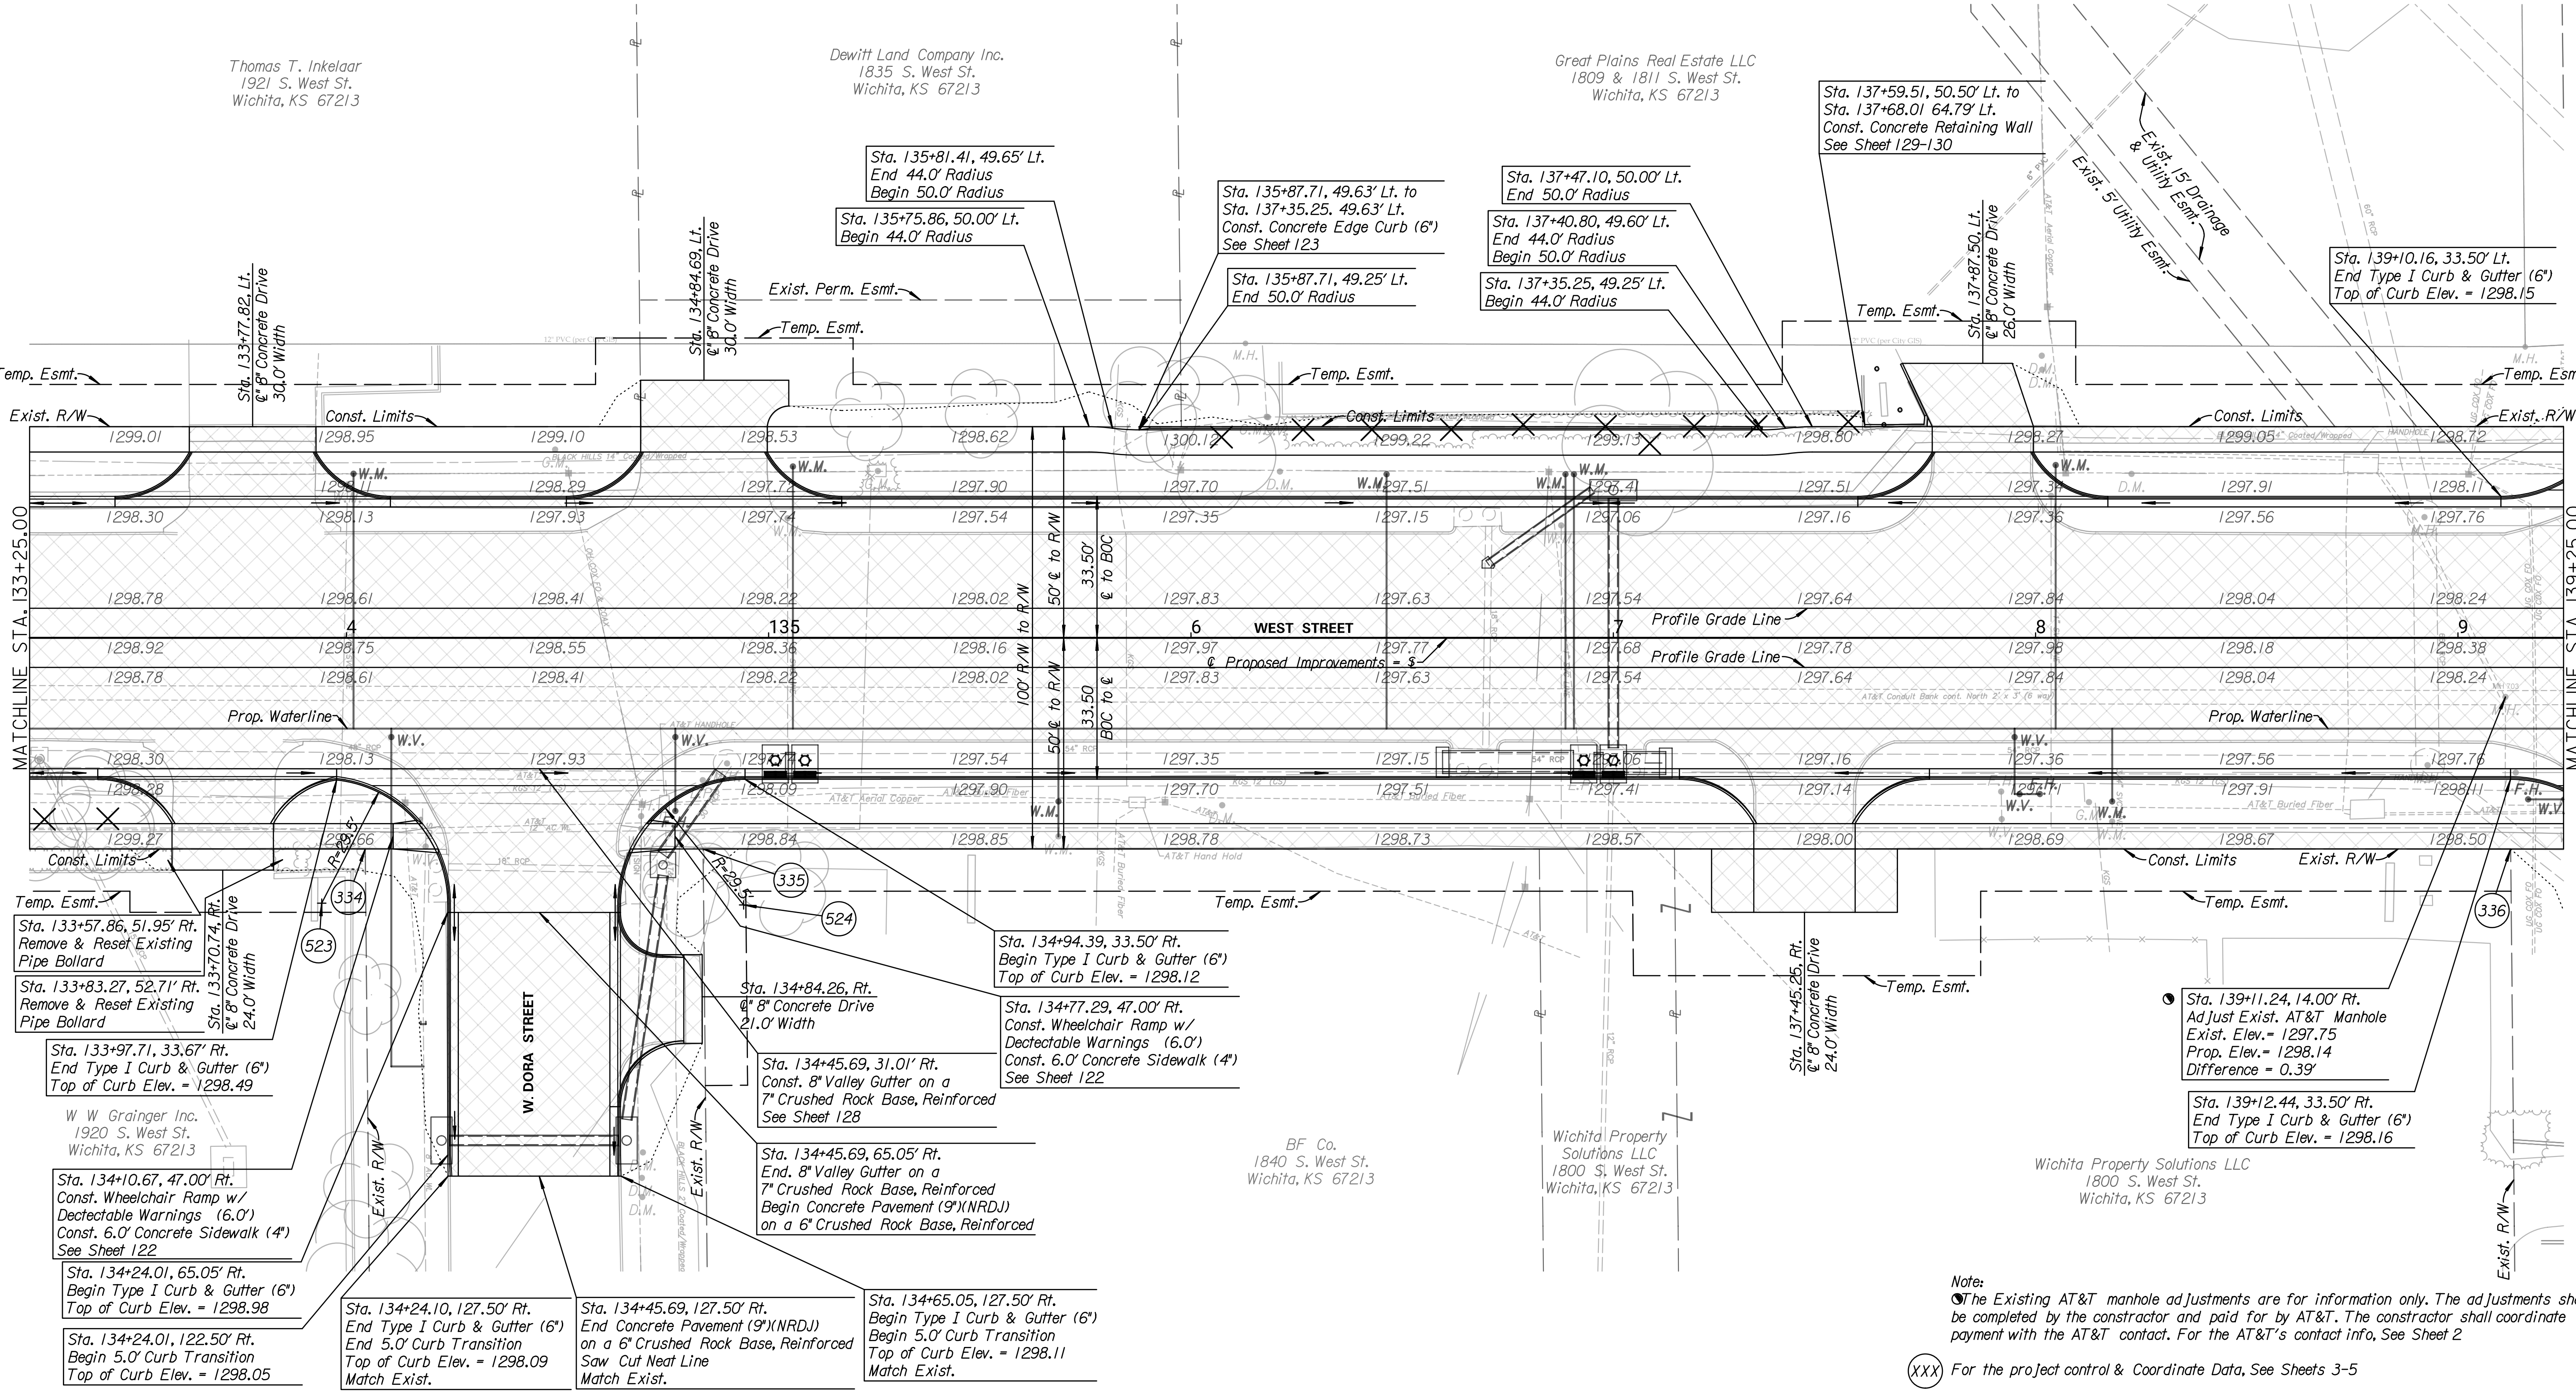


**LEGEND**

Removal

Tree Removal

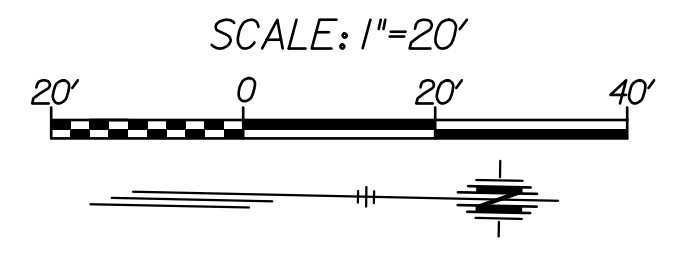

**TRANSYSTEMS**

245 N. WACO  
SUITE 222  
WICHITA, KANSAS 67202  
MAIN: 316-303-3000  
FAX: 316-462-5629

CONSULTANTS:

WEST STREET IMPROVEMENTS  
FROM PAWNEE TO HARRY



REVISIONS:	MARK	DATE	DESCRIPTION

PROJ NO: 87 N-0720-01  
SCALE: 1"=20'  
DATE: 9/25/2023  
DESIGNED BY: CKC  
DRAWN BY: CKC  
CHECKED BY: MDB

SHEET TITLE:  
**WEST STREET  
PLAN & PROFILE  
STA. 133+25.00 TO  
STA. 139+25.00**

SHEET NO.  
**21**  
SHEET 21 OF 517

Note:  
The Existing AT&T manhole adjustments are for information only. The adjustments shall be completed by the contractor and paid for by AT&T. The contractor shall coordinate payment with the AT&T contact. For the AT&T's contact info, See Sheet 2

(XXX) For the project control & Coordinate Data, See Sheets 3-5

I:\projects\87252023 - 6/26/20 PM - c:\transystems\proj\local\transystems\proj\1a-w\_1304\1304084549-CRDW-M01-108.DGN  
 9/25/2023