

CONSULTANTS:
WICHITA, KANSAS

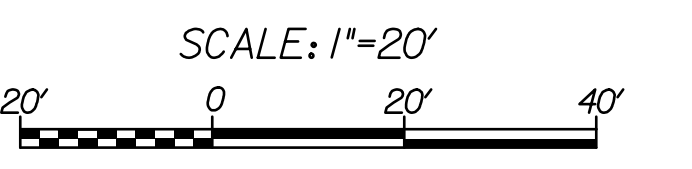
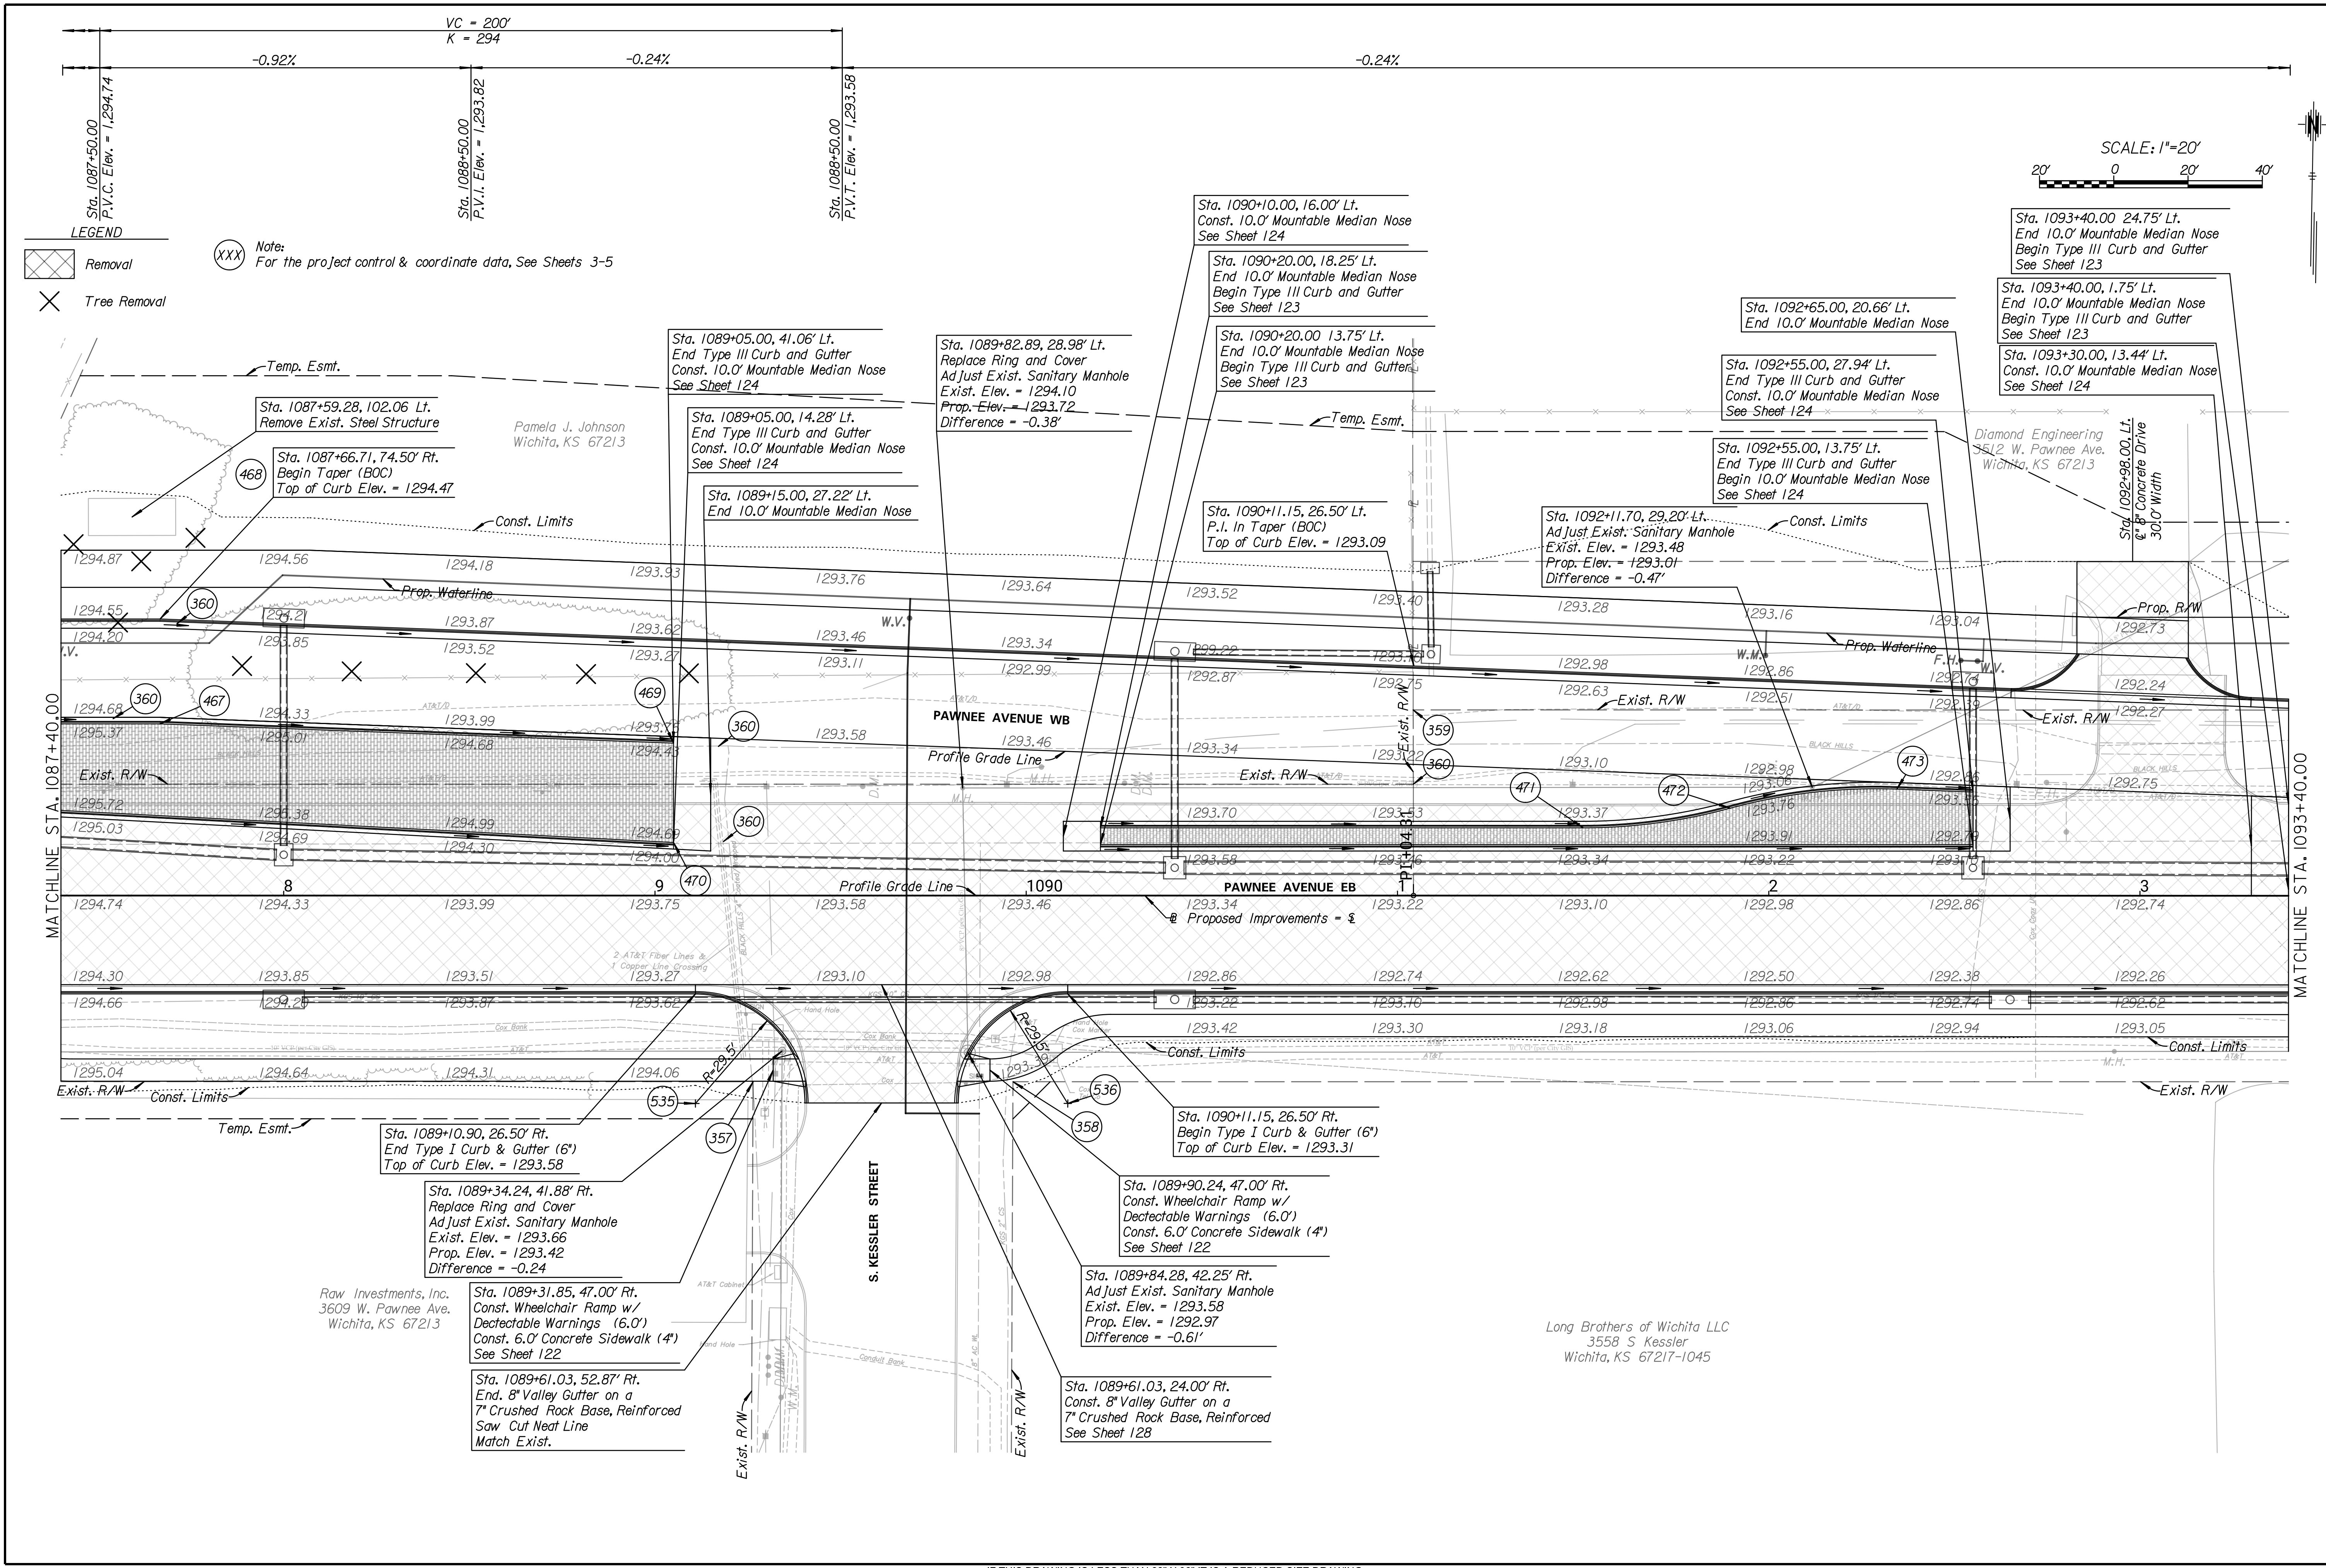

WEST STREET IMPROVEMENTS
 FROM PAWNEE TO HARRY



REVISIONS:	MARK	DATE	DESCRIPTION

PROJ NO: 87 N-0720-01
 SCALE: 1"=20'
 DATE: 9/25/2023
 DESIGNED BY: CKC
 DRAWN BY: CKC
 CHECKED BY: MDB

SHEET TITLE:
**PAWNEE ST.
 PLAN & PROFILE
 STA. 1087+40.00 TO
 STA. 1093+40.00**

SHEET NO.
27
 SHEET 27 OF 517



LEGEND
 Removal
 Tree Removal

Note:
 (XXX) For the project control & coordinate data, See Sheets 3-5

9/25/2023 6:20:55 PM - c:\transystems\proj\87_n_0720_01\pawnee\pawnee.dgn