
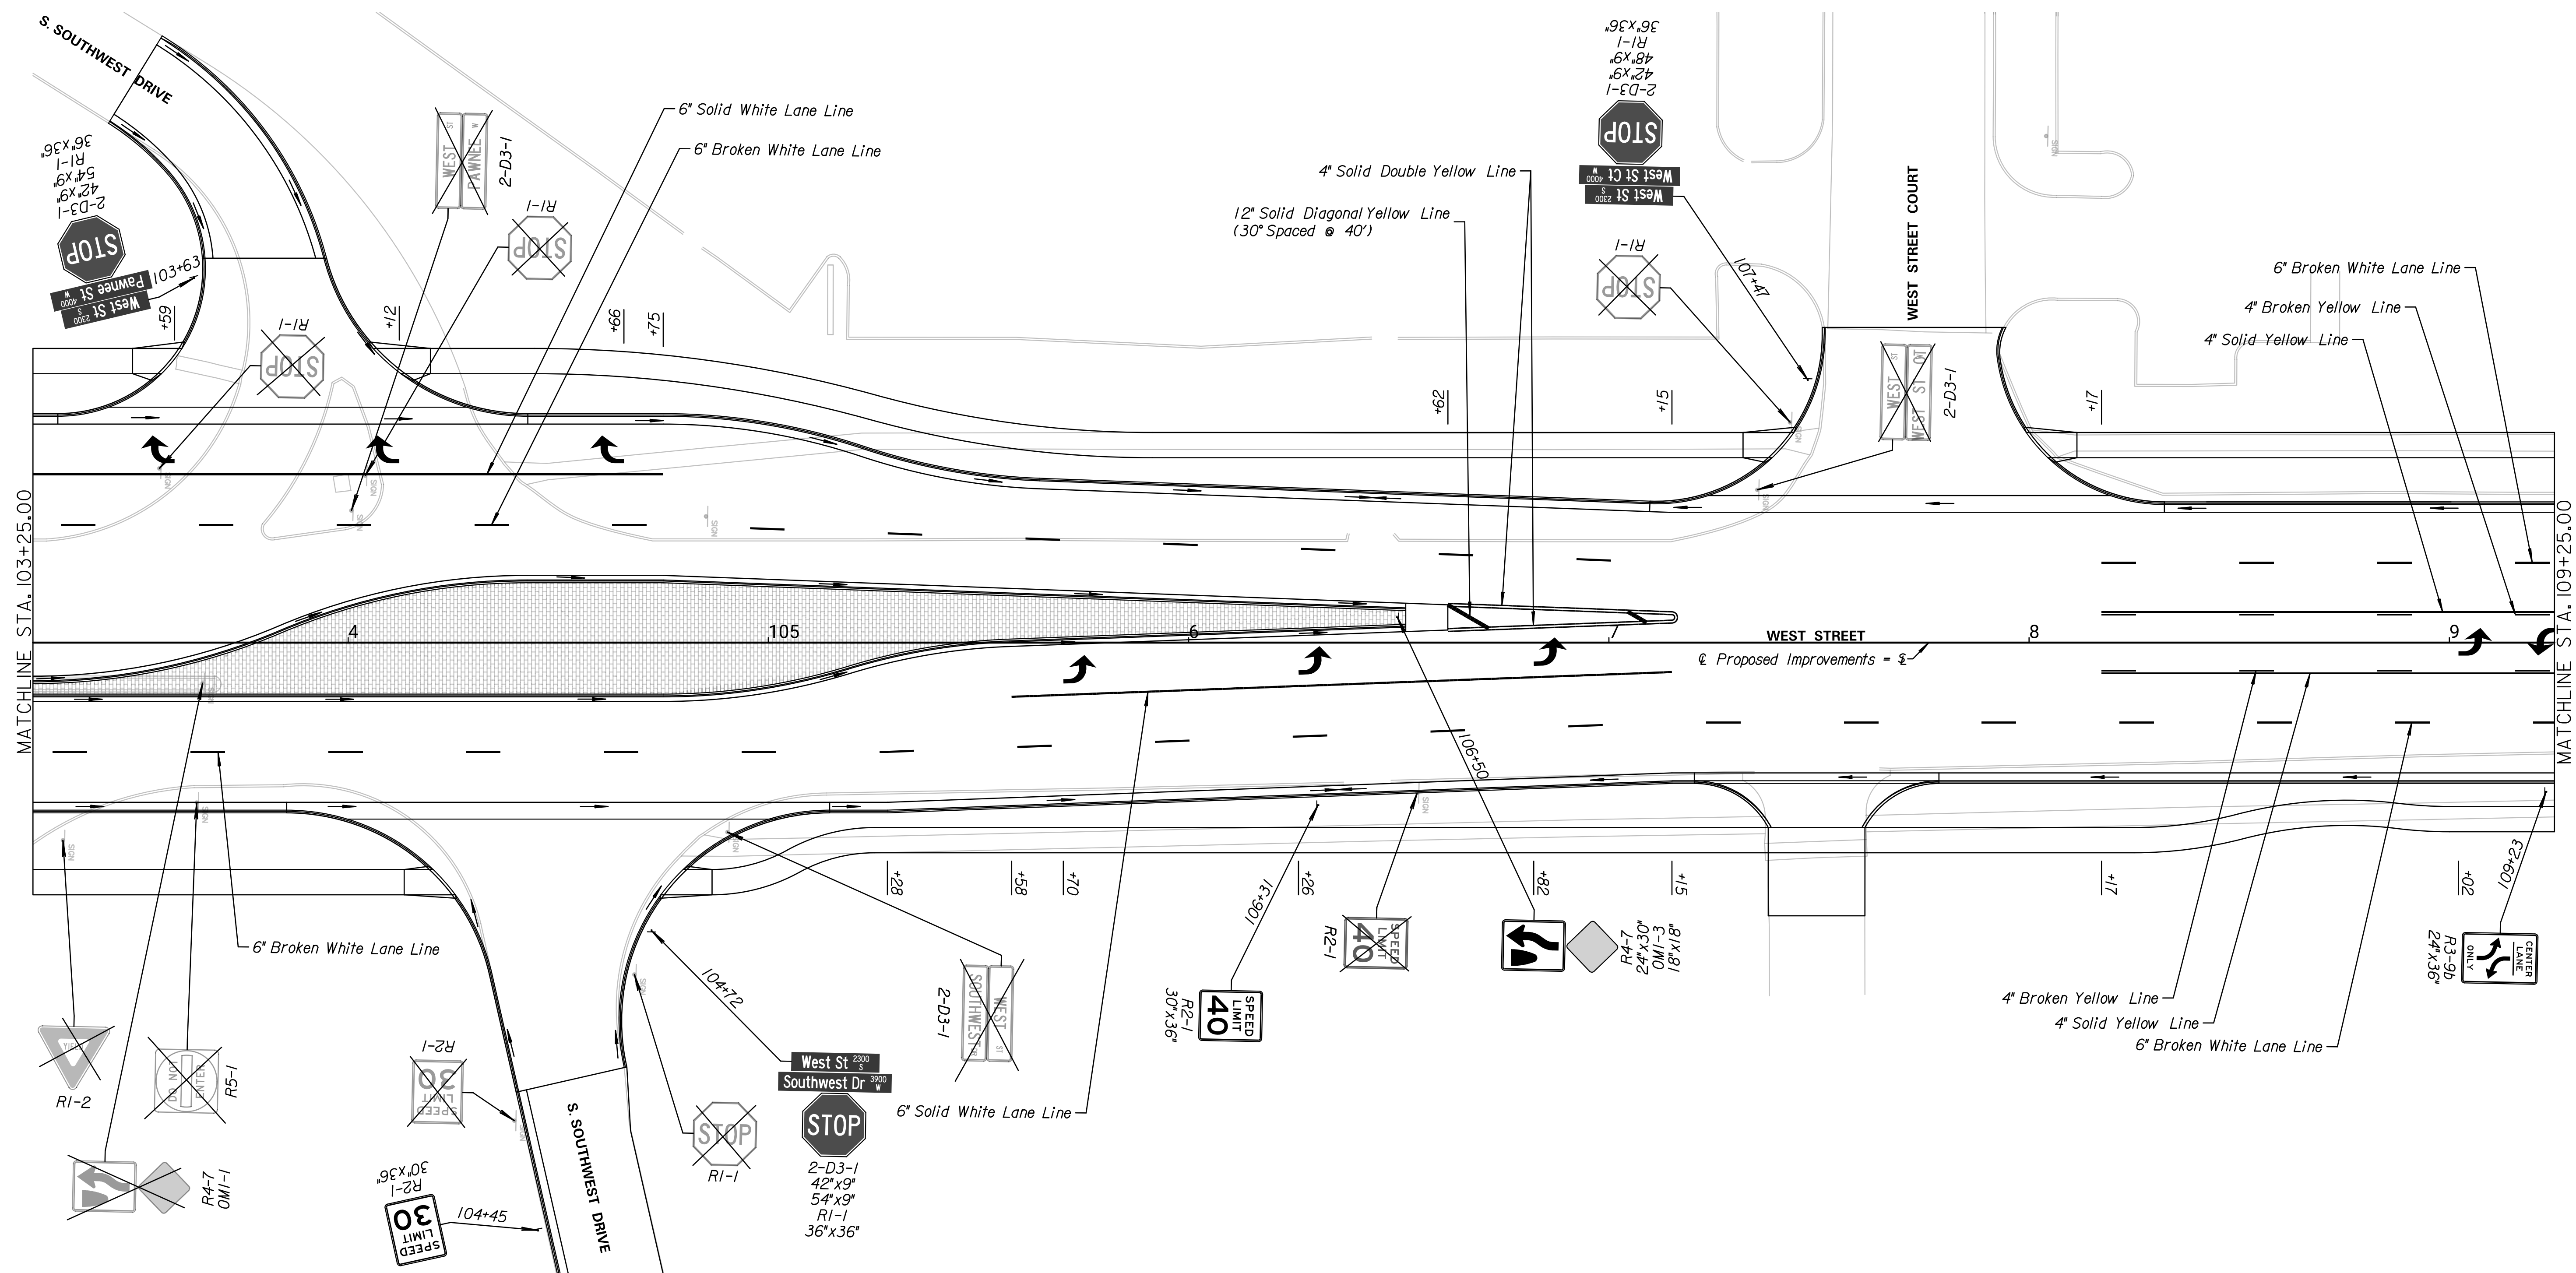


Note:
 *Pavement markings on SB West Street from Sta. 98+02.79 to Sta. 105+28.33 shall be recessed into the pavement.

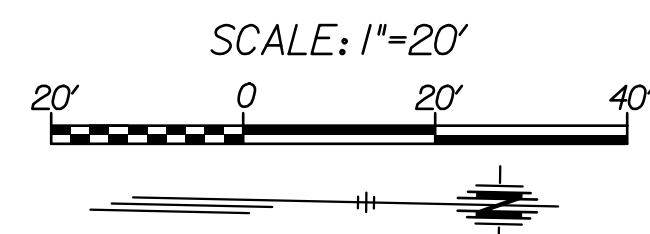

TRANSYSTEMS
 245 N. WACO
 SUITE 222
 WICHITA, KANSAS 67202
 MAIN: 316-303-3000
 FAX: 316-462-5629

CONSULTANTS:

WEST STREET IMPROVEMENTS
 FROM PAWNEE TO HARRY



REVISIONS:	MARK	DATE	DESCRIPTION

PROJ NO: 87 N-0720-01
 SCALE: 1"=20'
 DATE: 9/25/2023
 DESIGNED BY: DAN
 DRAWN BY: DAN
 CHECKED BY: MDB

SHEET TITLE:
 WEST STREET
 PAVEMENT MARKING
 & SIGNING PLAN
 STA. 103+25.00 TO
 STA. 109+25.00

SHEET NO.
 277