

TRANSYSTEMS

245 N. WACO
SUITE 222
WICHITA, KANSAS 67202
MAIN: 316-303-3000
FAX: 316-462-5629

CONSULTANTS:

WEST STREET IMPROVEMENTS
FROM PAWNEE TO HARRY




REVISIONS:	MARK	DATE	DESCRIPTION

PROJ NO: 87 N-0720-01
SCALE: 1"=20'
DATE: 9/25/2023
DESIGNED BY: DAN
DRAWN BY: DAN
CHECKED BY: MDB

SHEET TITLE:
**WEST STREET
PAVEMENT MARKING
& SIGNING PLAN
STA. 145+25.00 TO
STA. 150+63.39**

SHEET NO.
284
SHEET 284 OF 517

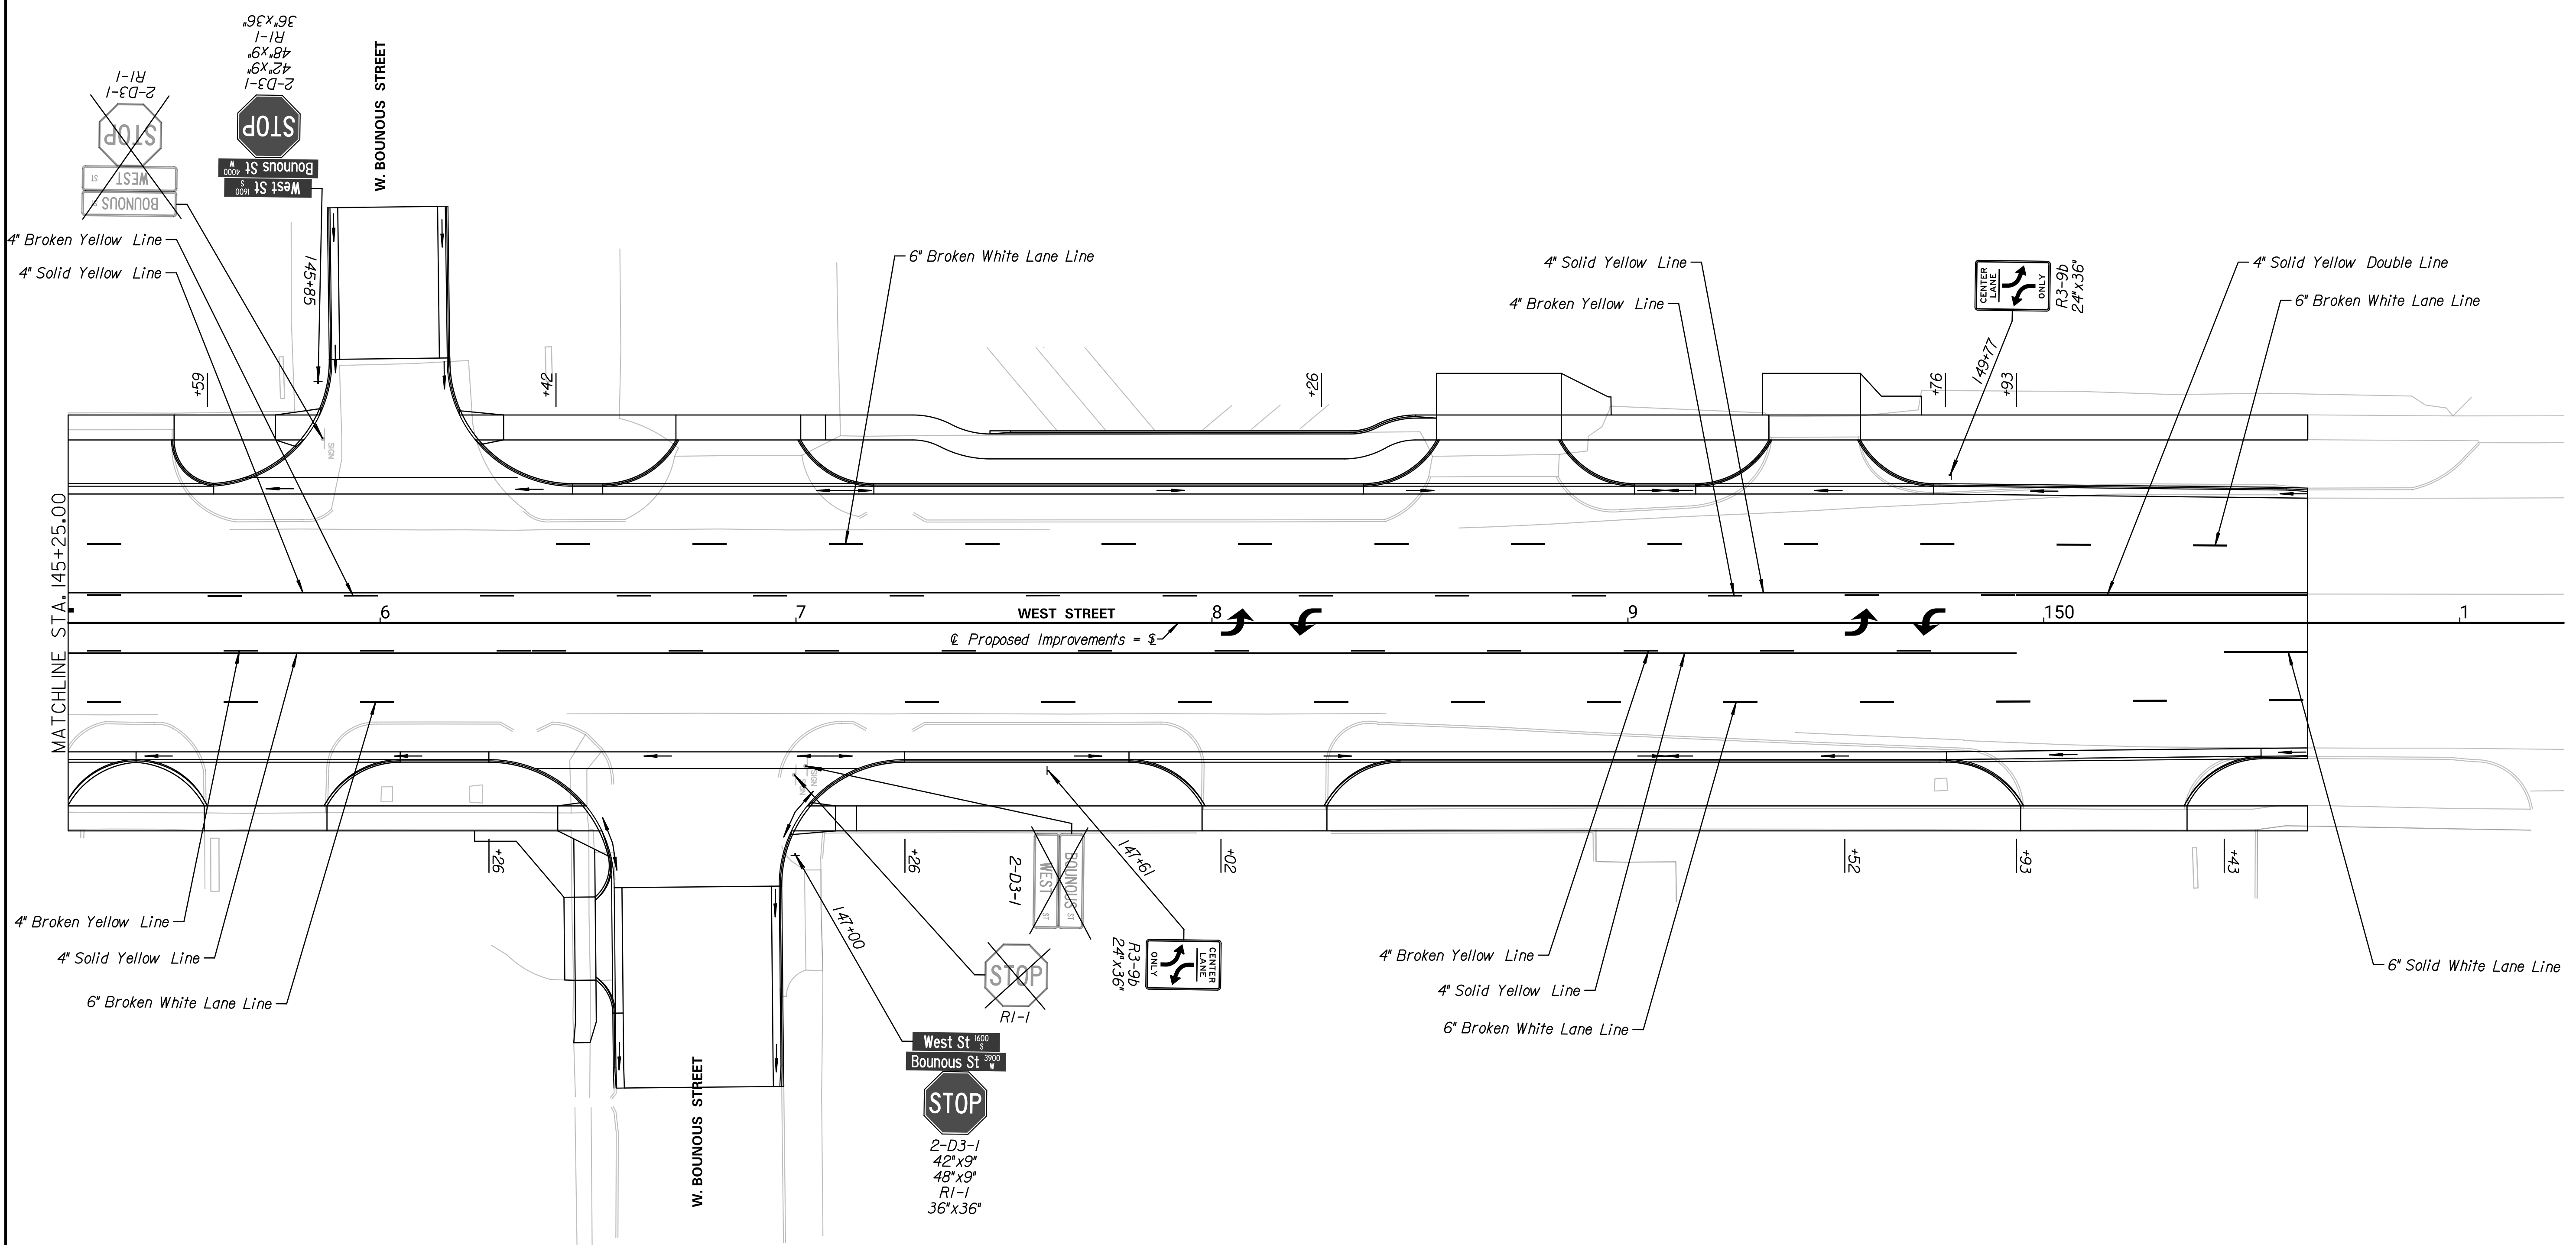

9/25/2023 8:12:28 PM - c:\transystems\w_boualtransys\paw\la_e_kroha\sd0984549\C\PMK-W0-111.DGN