
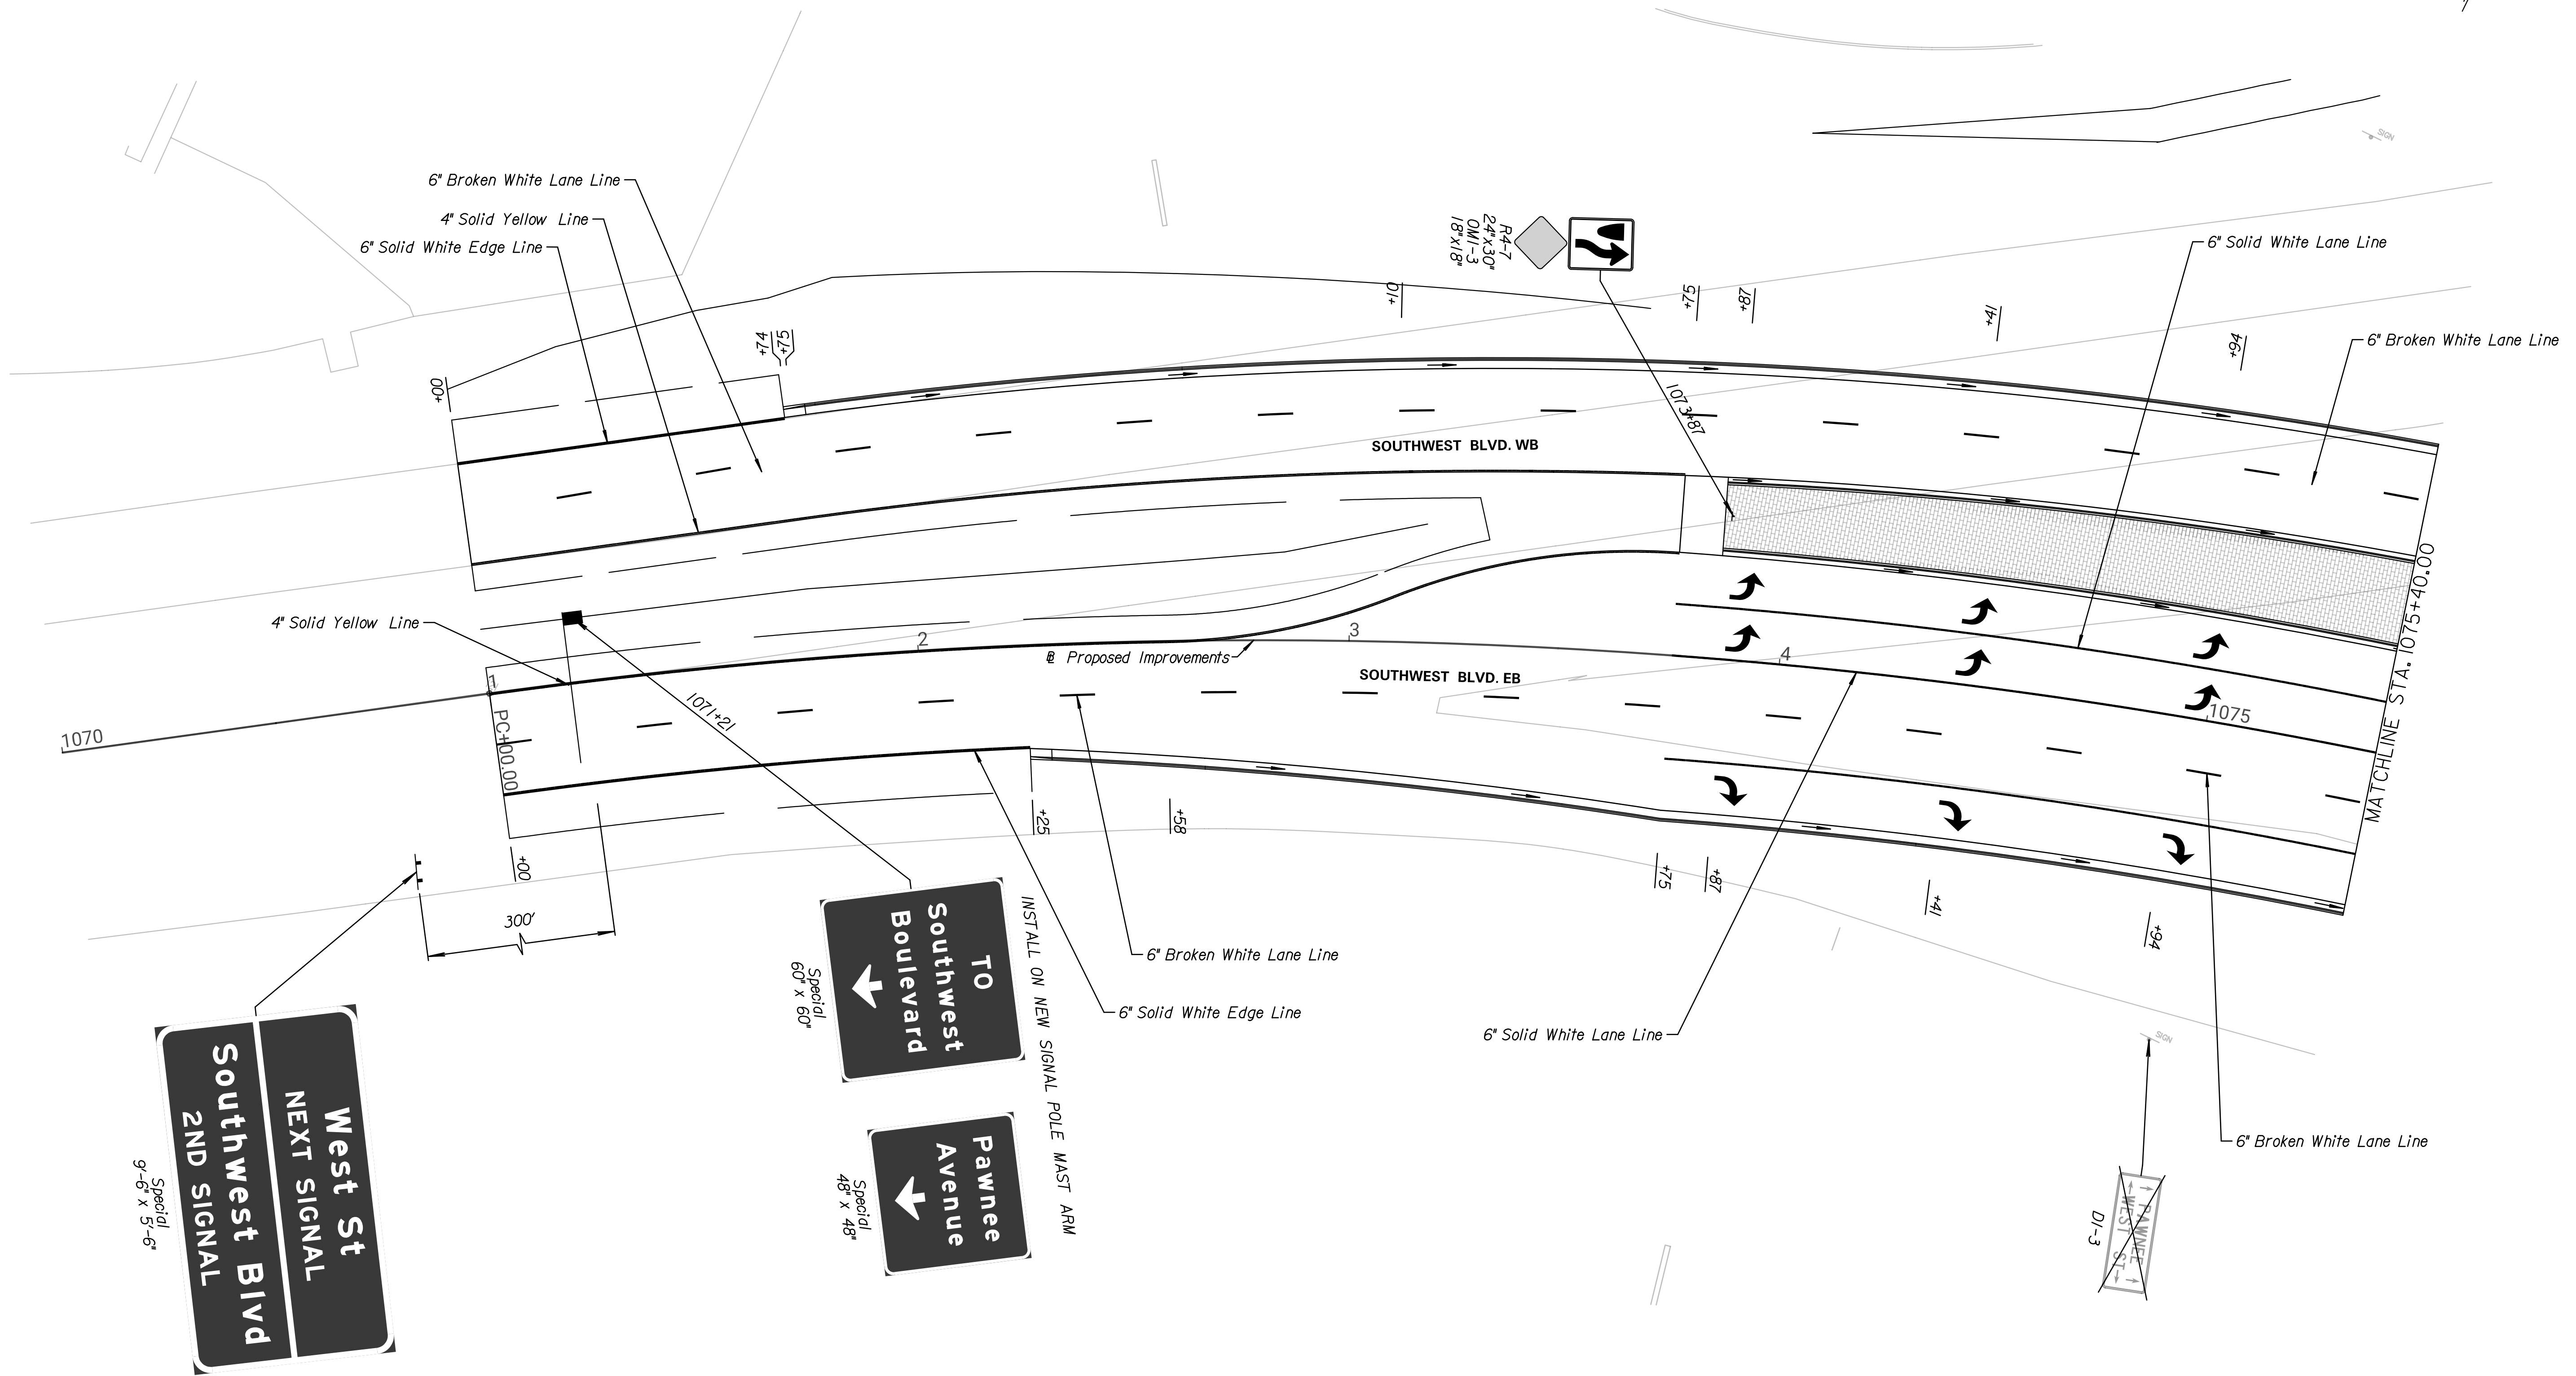


Note:
 *Pavement markings on EB Pawnee Avenue from Sta. 1072+57.81 to Sta. 1078+93.79 shall be recessed into the pavement.

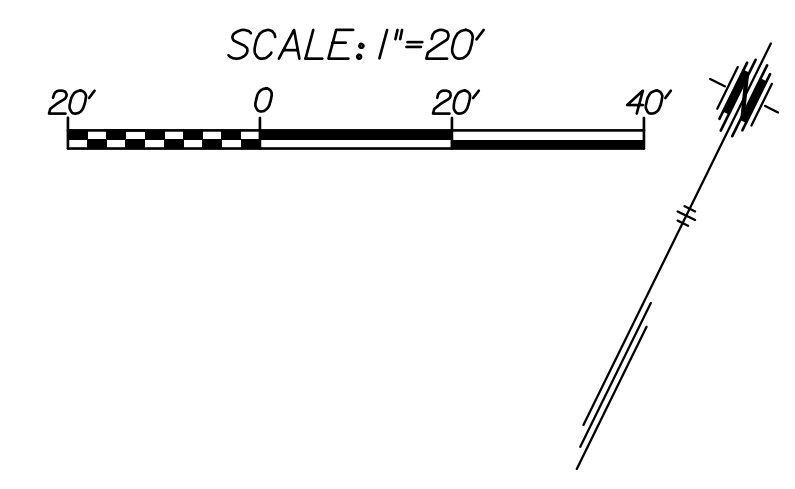

TRANSYSTEMS
 245 N. WACO
 SUITE 222
 WICHITA, KANSAS 67202
 MAIN: 316-303-3000
 FAX: 316-462-5629

CONSULTANTS:

WEST STREET IMPROVEMENTS
 FROM PAWNEE TO HARRY

WICHITA, KANSAS

REVISIONS:	MARK	DATE	DESCRIPTION

PROJ NO: 87 N-0720-01
 SCALE: 1"=20'
 DATE: 9/25/2023
 DESIGNED BY: DAN
 DRAWN BY: DAN
 CHECKED BY: MDB

SHEET TITLE:
 PAWNEE ST.
 PAVEMENT MARKING
 & SIGNING
 STA. 1071+00.00 TO
 STA. 1075+40.00

SHEET NO.
 285

9/25/2023 8:13:34 PM - c:\transystems\paw_bowl\transystems\paw\1a-e_krohs\3d\084549\C\PMK-102-101.DGN