
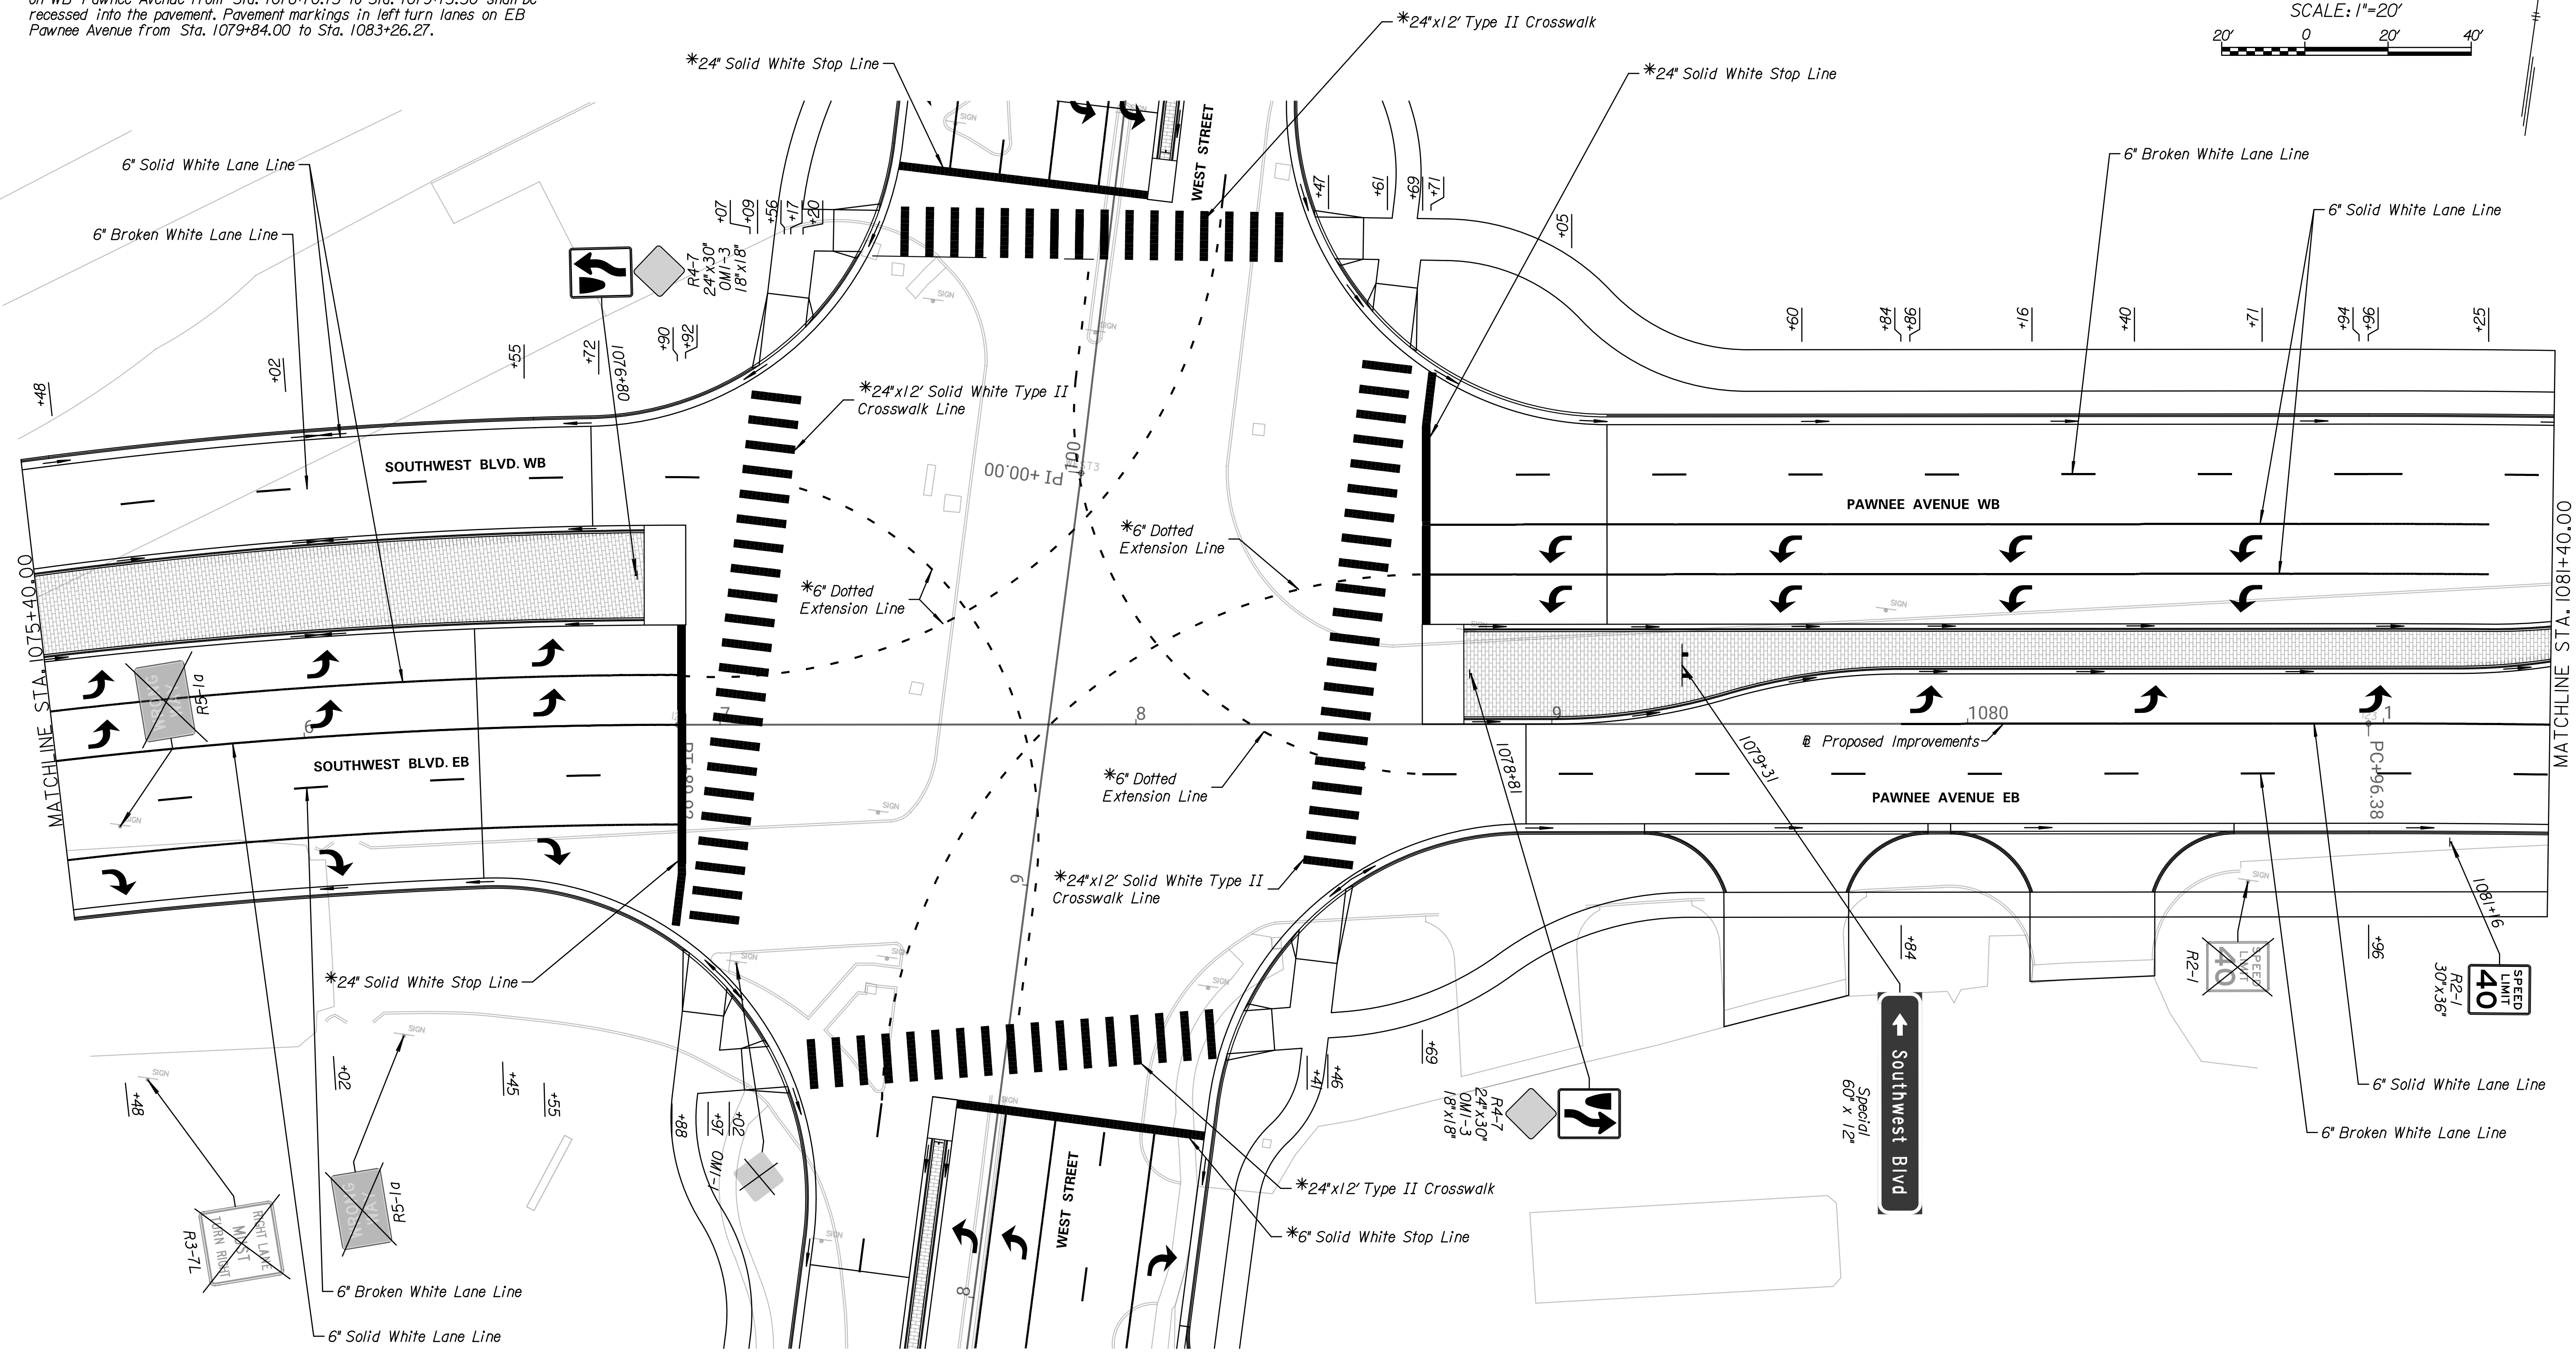


Note:  
 \*Pavement markings on EB Pawnee Avenue from Sta. 1072+57.81 to Sta. 1078+93.79 shall be recessed into the pavement. Pavement markings on WB Pawnee Avenue from Sta. 1076+70.15 to Sta. 1079+13.30 shall be recessed into the pavement. Pavement markings in left turn lanes on EB Pawnee Avenue from Sta. 1079+84.00 to Sta. 1083+26.27.

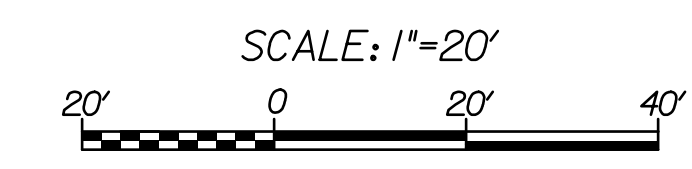

**TRANSYSTEMS**  
 245 N. WACO  
 SUITE 222  
 WICHITA, KANSAS 67202  
 MAIN: 316-303-3000  
 FAX: 316-462-5629

CONSULTANTS:

WEST STREET IMPROVEMENTS  
 FROM PAWNEE TO HARRY

WICHITA, KANSAS

REVISIONS:	MARK	DATE	DESCRIPTION

PROJ NO: 87 N-0720-01  
 SCALE: 1"=20'  
 DATE: 9/25/2023  
 DESIGNED BY: DAN  
 DRAWN BY: DAN  
 CHECKED BY: MDB

SHEET TITLE:  
 PAWNEE ST.  
 PAVEMENT MARKING  
 & SIGNING  
 STA. 1075+40.00 TO  
 STA. 1081+40.00

SHEET NO.  
 286

9/25/2023 8:14:40 PM - c:\transystems\paw\_bowl\transystems\paw\1a-e\_korhas\08984549\CPMK-102.dgn