

**29TH ST.
ROCK RD. TO WEBB RD.**

PLANTING PLAN

DATE
JUNE 2003


REVISED

DESIGN BY
BJH


DRAWN BY
BJH

CHECKED BY
JAG

SHEET NUMBER
2 of 14

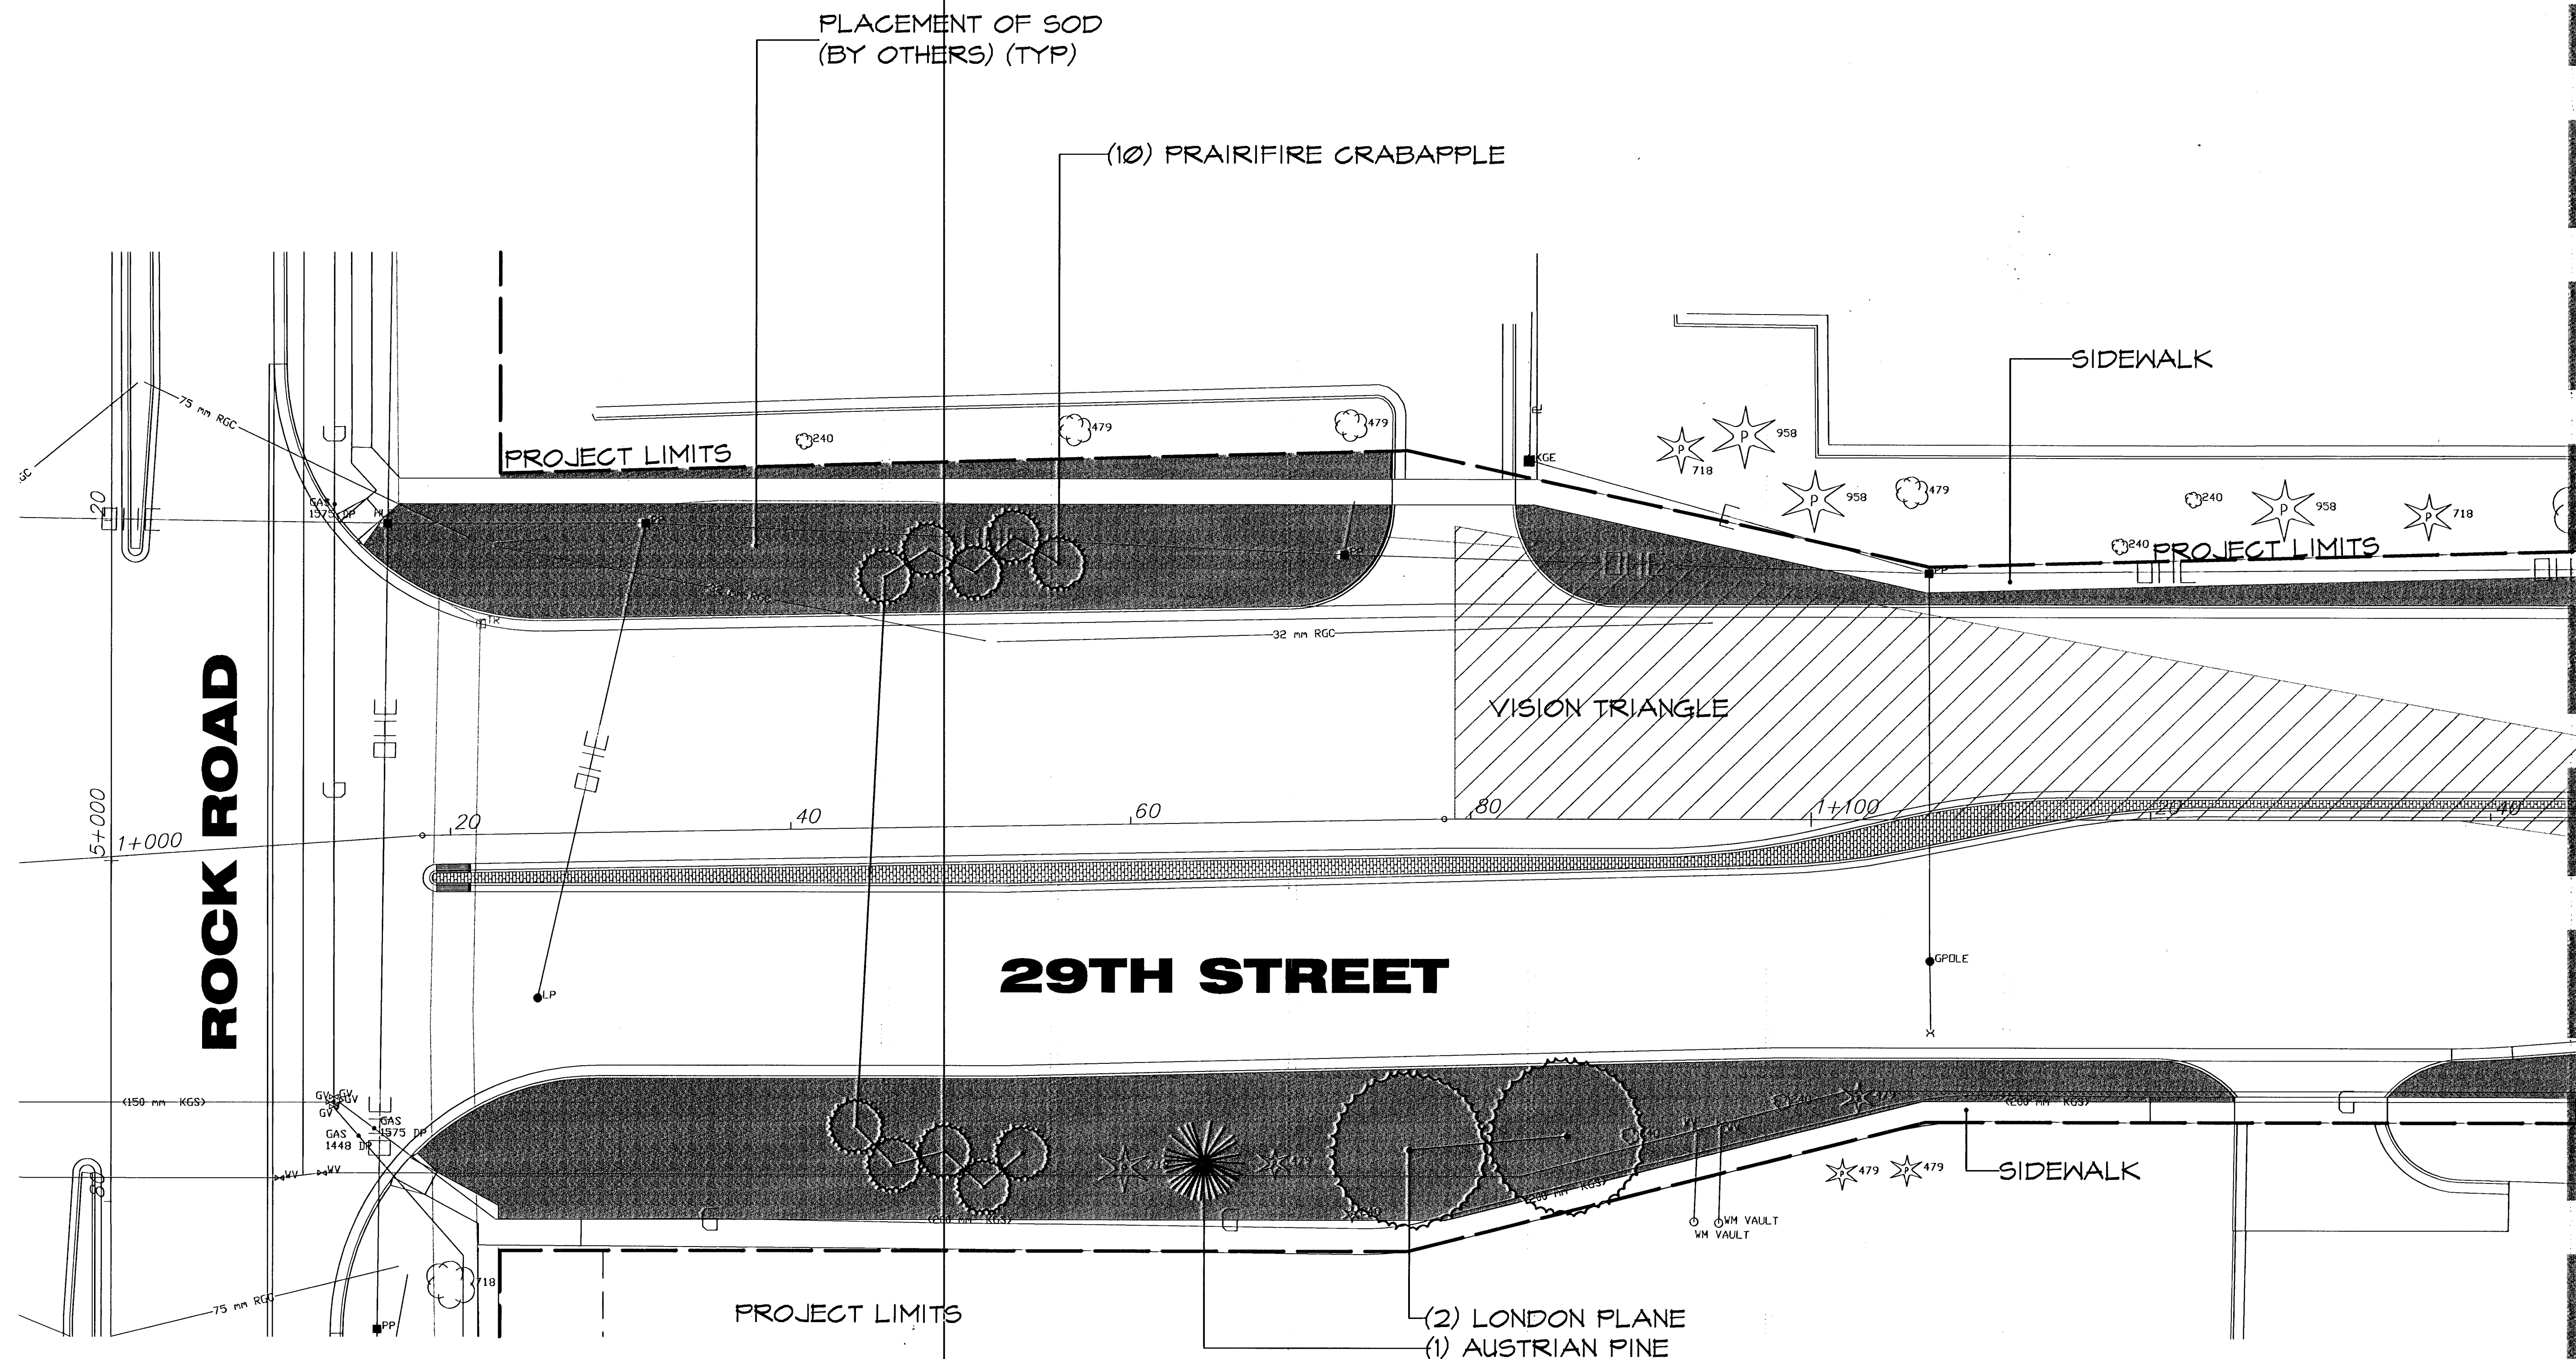

PLANT LIST (THIS SHEET)		
QTY.	COMMON NAME	BOTANICAL NAME
LARGE SHADE TREES		
2	LONDON PLANETREE	Platanus x acerifolia
EVERGREENS		
1	AUSTRIAN PINE	Pinus nigra
ORNAMENTAL TREES		
10	PRAIRIFIRE CRABAPPLE	Malus sp. 'Prairifire'
		SIZE/COMMENT
		3" Cal., Balled-in-Burlap
		8' Height, Balled-in-Burlap
		2" Cal., Balled-in-Burlap

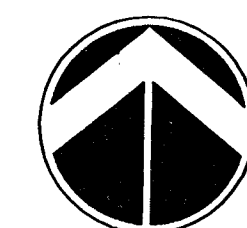

NORTH **SCALE 1 : 200 (METRIC UNITS)**

MATCHLINE SHEET 3

H:\QVL\01058\DWG\landscape\01058PL1