

CONSULTANTS:

WEST STREET IMPROVEMENTS
 FROM PAWNEE TO HARRY



| REVISIONS: | DESCRIPTION | MARK | DATE |
|------------|-------------|------|------|
| | | | |
| | | | |
| | | | |
| | | | |
| | | | |
| | | | |
| | | | |
| | | | |
| | | | |
| | | | |


PROJ NO: 87 N-0720-01
 SCALE: NTS
 DATE: 9/25/2023
 DESIGNED BY: LCV
 DRAWN BY: LCV
 CHECKED BY: MDB

SHEET TITLE:
SIGN FACE DETAILS

SHEET NO.
299


SHEET 298 OF 517

CADconform Certify This File

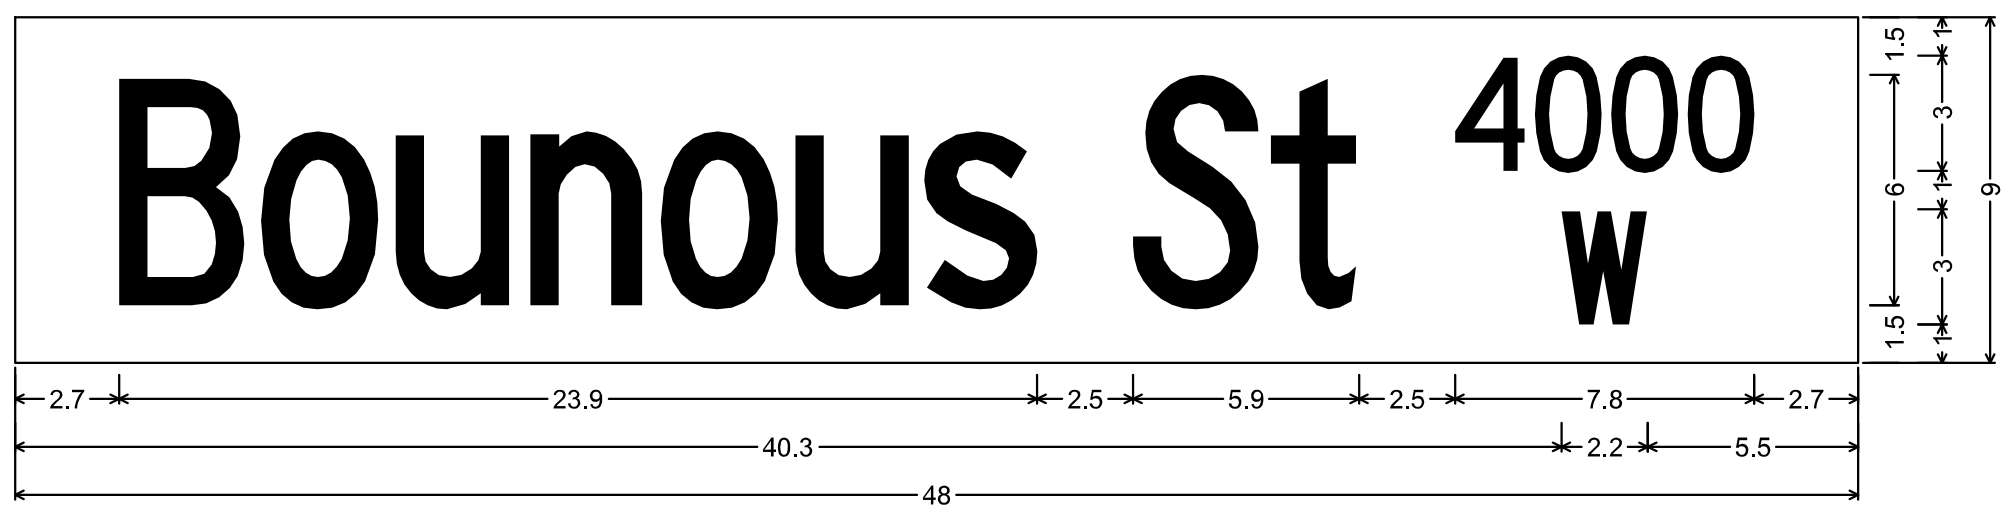


No border, White on Green;
 "Bounous", C 30% spacing; "St", C 30% spacing; "4000", C 50% spacing; "W", C 50% spacing;
 Table of widths and spaces

| | | | | | | | | | | | | | | | | | | | | | | | | | | | | |
|---|------|-----|-----|-----|-----|-----|-----|-----|-----|-----|-----|-----|-----|-----|-----|-----|-----|-----|---|-----|-----|-----|-----|-----|-----|-----|-----|--|
| B | 3.0 | 0.4 | 3.1 | 0.4 | 3.0 | 0.5 | 3.0 | 0.4 | 3.1 | 0.4 | 3.0 | 0.4 | 2.9 | 2.5 | 3.3 | 0.3 | 2.3 | 2.5 | 4 | 1.8 | 0.3 | 1.7 | 0.3 | 1.7 | 0.3 | 1.7 | 2.7 | |
| W | 40.3 | 2.2 | 5.5 | | | | | | | | | | | | | | | | | | | | | | | | | |

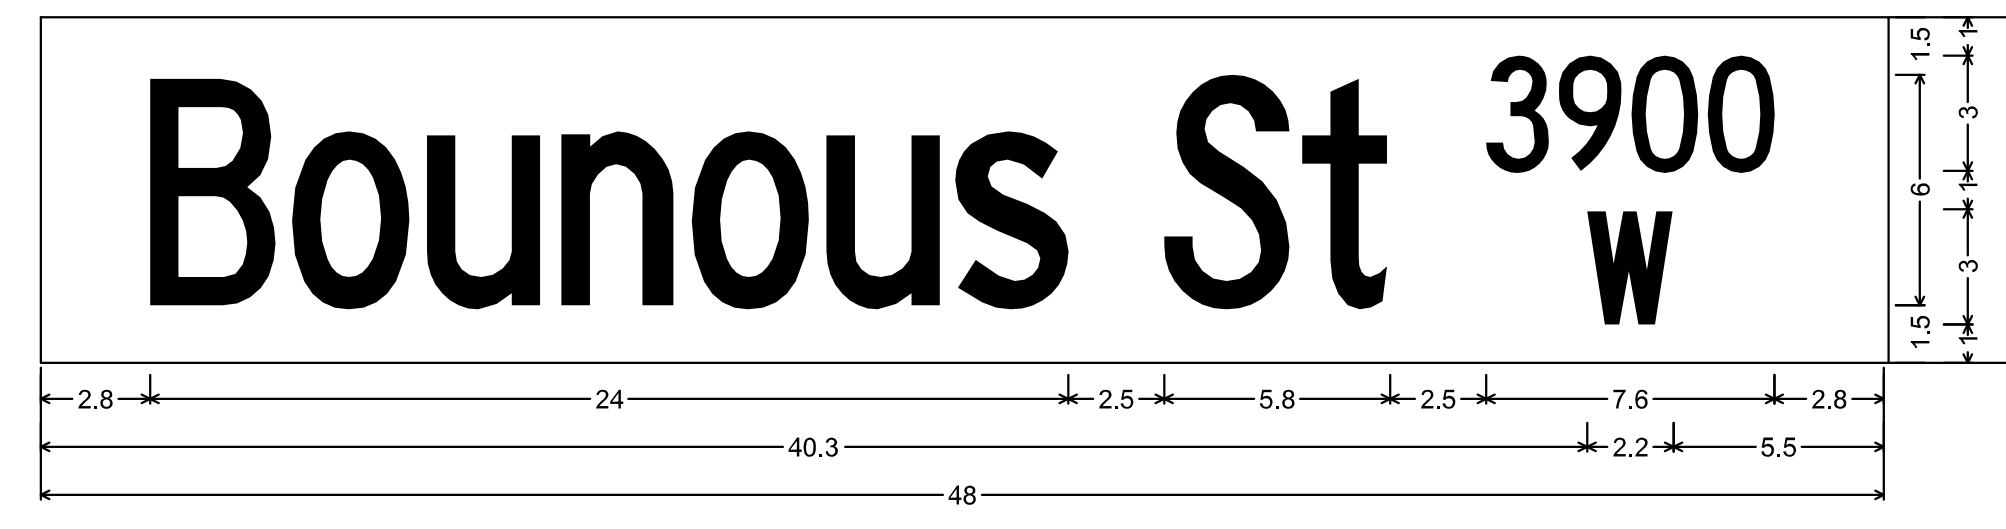


No border, White on Green;
 "Bounous", C 30% spacing; "St", C 30% spacing; "3900", C 50% spacing; "W", C 50% spacing;
 Table of widths and spaces

| | | | | | | | | | | | | | | | | | | | | | | | | | | | | |
|---|------|-----|-----|-----|-----|-----|-----|-----|-----|-----|-----|-----|-----|-----|-----|-----|-----|-----|---|-----|-----|-----|-----|-----|-----|-----|-----|--|
| B | 3.0 | 0.4 | 3.1 | 0.5 | 2.9 | 0.6 | 2.9 | 0.5 | 3.0 | 0.5 | 2.9 | 0.4 | 3.0 | 2.5 | 3.2 | 0.3 | 2.3 | 2.5 | 3 | 1.7 | 0.2 | 1.7 | 0.2 | 1.8 | 0.2 | 1.8 | 2.8 | |
| W | 40.3 | 2.2 | 5.5 | | | | | | | | | | | | | | | | | | | | | | | | | |

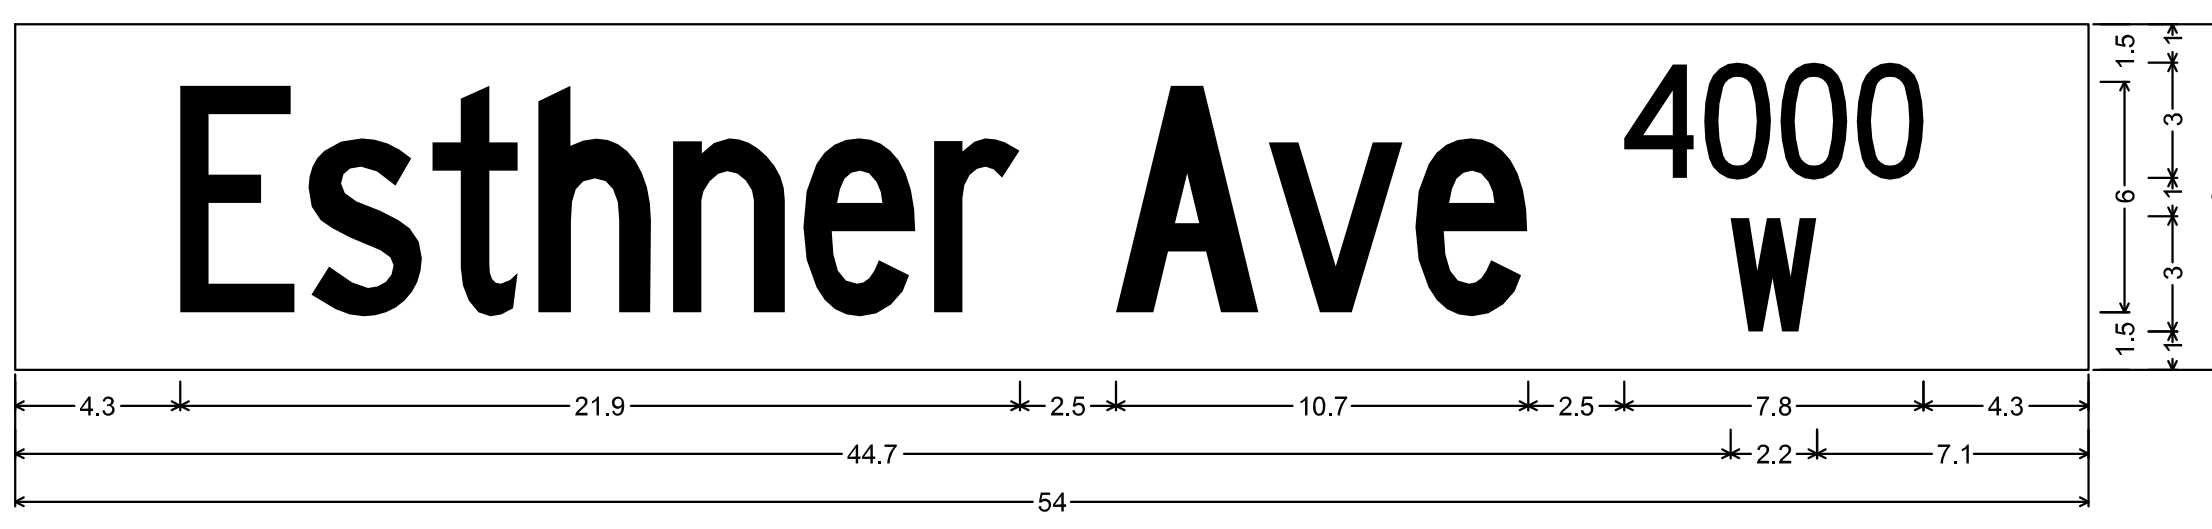


No border, White on Green;
 "Esthner", C 30% spacing; "Ave", C 30% spacing; "4000", C 50% spacing; "W", C 50% spacing;
 Table of widths and spaces

| | | | | | | | | | | | | | | | | | | | | | | | | | | | | |
|---|------|-----|-----|-----|-----|-----|-----|-----|-----|-----|-----|-----|-----|-----|-----|-----|-----|-----|---|-----|-----|-----|-----|-----|-----|-----|-----|--|
| E | 3.0 | 0.3 | 3.0 | 0.3 | 3.0 | 0.4 | 3.0 | 0.5 | 3.0 | 0.4 | 2.3 | 2.5 | 3.7 | 0.3 | 3.5 | 0.3 | 2.9 | 2.5 | 4 | 1.8 | 0.3 | 1.7 | 0.3 | 1.7 | 0.3 | 1.7 | 4.3 | |
| W | 44.7 | 2.2 | 7.1 | | | | | | | | | | | | | | | | | | | | | | | | | |

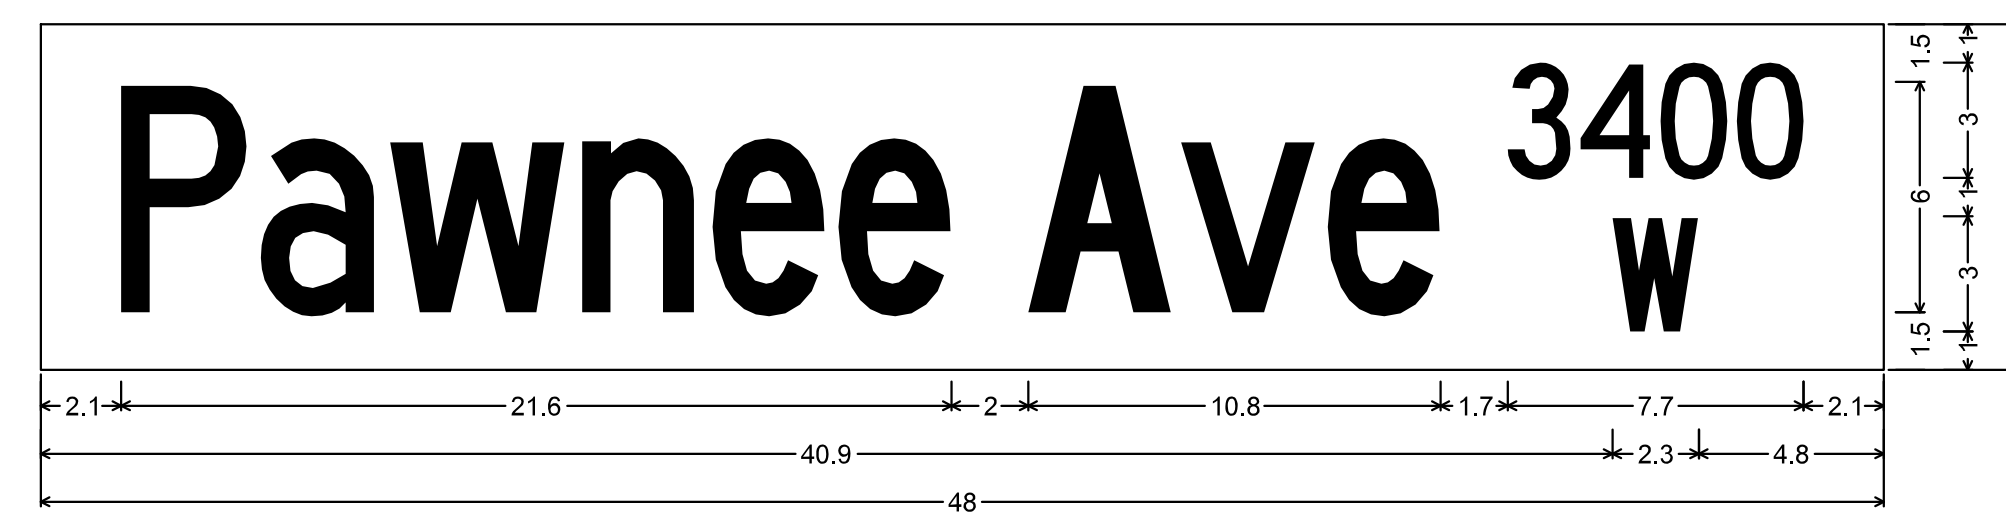


No border, White on Green;
 "Pawnee", C 30% spacing; "Ave", C 30% spacing; "3400", C 50% spacing; "W", C 50% spacing;
 Table of widths and spaces

| | | | | | | | | | | | | | | | | | | | | | | | | | | | | |
|---|------|-----|-----|-----|-----|-----|-----|-----|-----|-----|-----|-----|-----|-----|-----|-----|-----|-----|---|-----|-----|---|-----|-----|-----|-----|-----|-----|
| P | 3.0 | 0.3 | 3.0 | 0.4 | 4.6 | 0.4 | 2.9 | 0.5 | 2.9 | 0.4 | 2.9 | 0.4 | 3.8 | 0.2 | 3.5 | 0.3 | 3.0 | 1.7 | 3 | 1.6 | 0.3 | 4 | 1.8 | 0.3 | 1.7 | 0.3 | 1.7 | 2.1 |
| W | 40.9 | 2.3 | 4.8 | | | | | | | | | | | | | | | | | | | | | | | | | |

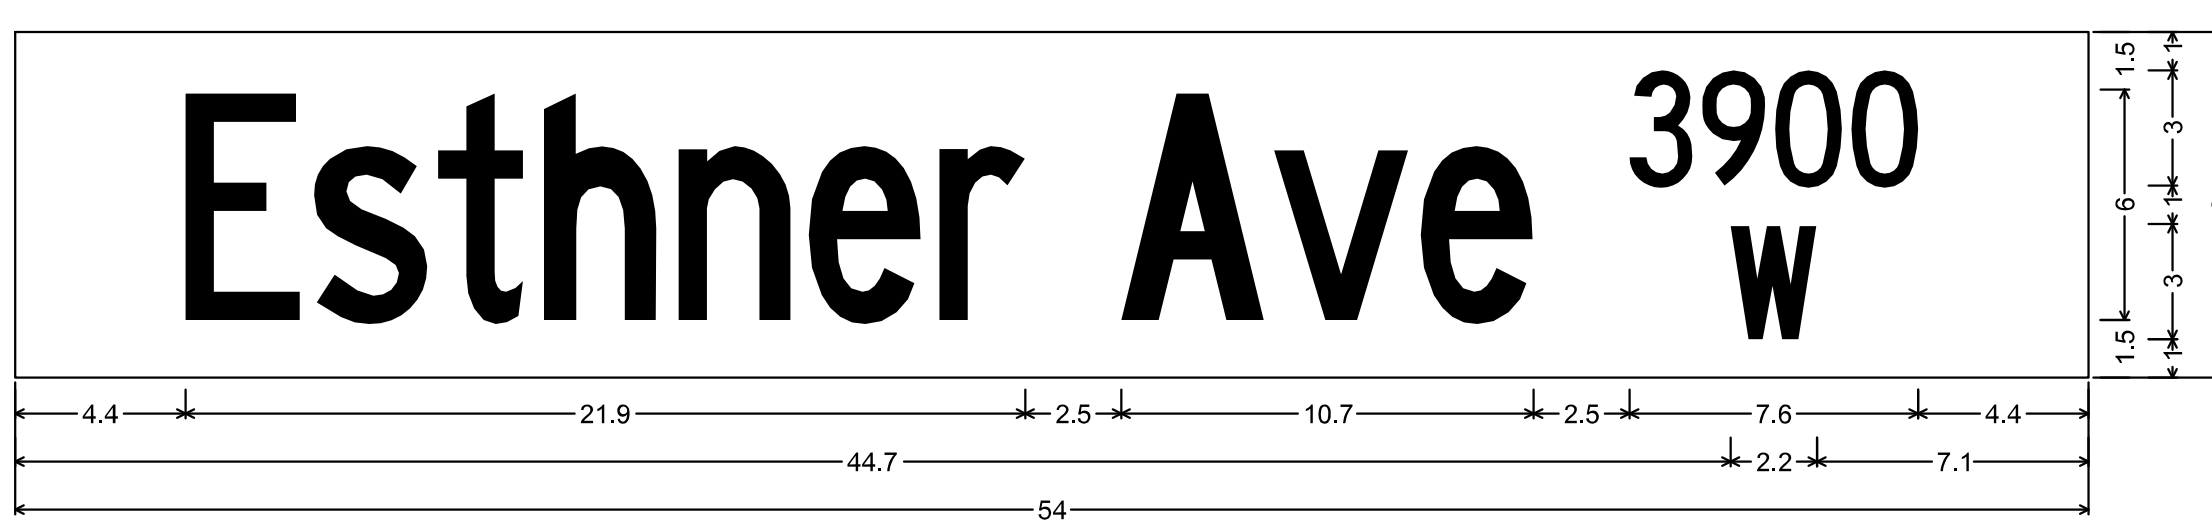

No border, White on Green;
 "Esthner", C 30% spacing; "Ave", C 30% spacing; "3900", C 50% spacing; "W", C 50% spacing;
 Table of widths and spaces

| | | | | | | | | | | | | | | | | | | | | | | | | | | | | |
|---|------|-----|-----|-----|-----|-----|-----|-----|-----|-----|-----|-----|-----|-----|-----|-----|-----|-----|---|-----|-----|-----|-----|-----|-----|-----|-----|--|
| E | 3.0 | 0.4 | 3.0 | 0.3 | 2.9 | 0.6 | 2.9 | 0.5 | 2.9 | 0.5 | 2.2 | 2.5 | 3.8 | 0.2 | 3.5 | 0.3 | 2.9 | 2.5 | 3 | 1.7 | 0.2 | 1.9 | 0.2 | 1.8 | 0.2 | 1.8 | 4.4 | |
| W | 44.7 | 2.2 | 7.1 | | | | | | | | | | | | | | | | | | | | | | | | | |

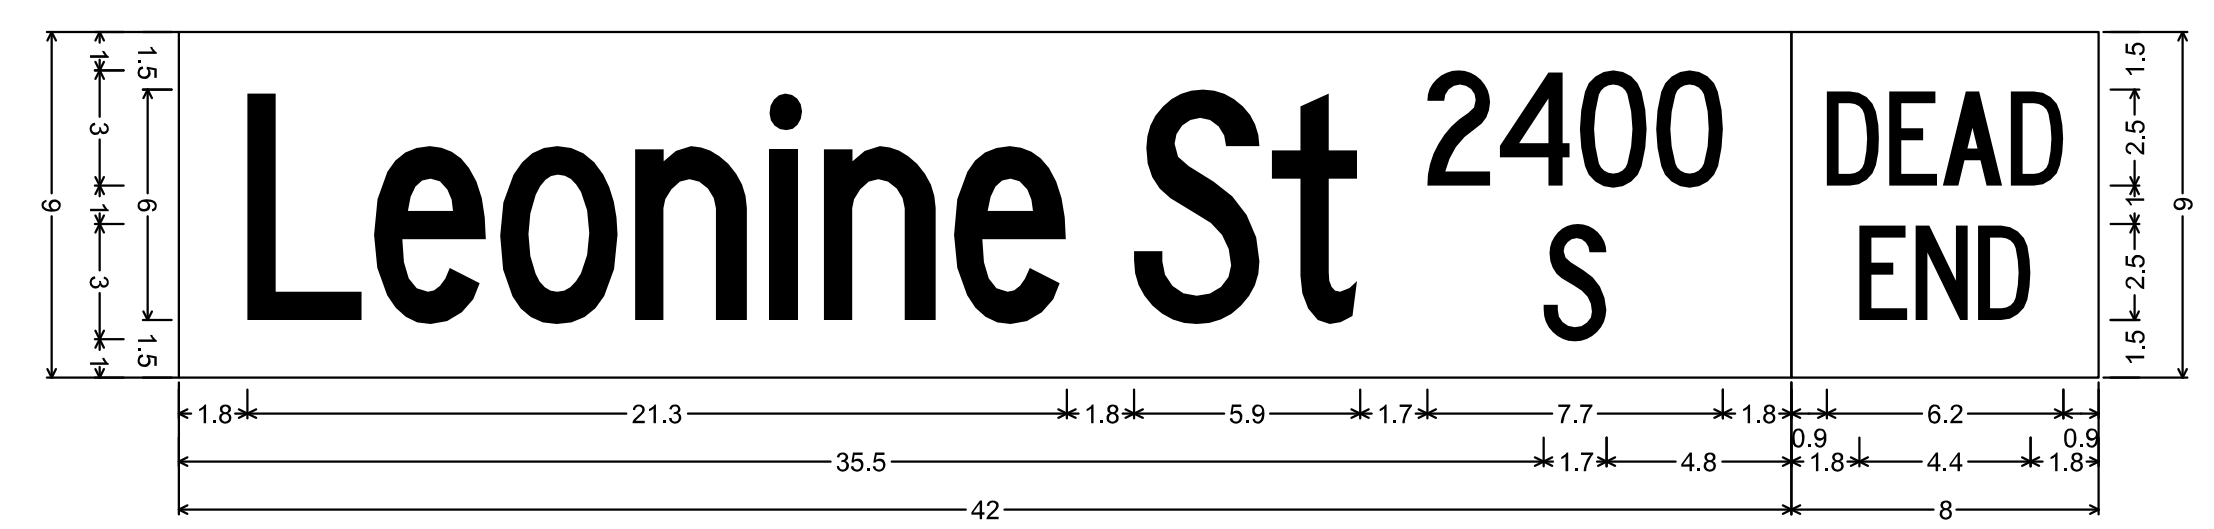


No border, White on Green;
 "Leonine", C 30% spacing; "St", C 30% spacing; "2400", C 50% spacing; "S", C 50% spacing;
 Table of widths and spaces

| | | | | | | | | | | | | | | | | | | | | | | | | | | | | |
|---|------|-----|-----|-----|-----|-----|-----|-----|-----|-----|-----|-----|-----|-----|-----|-----|-----|-----|---|-----|-----|-----|-----|-----|-----|-----|-----|--|
| L | 3.0 | 0.3 | 2.9 | 0.4 | 3.0 | 0.5 | 2.9 | 0.6 | 2.9 | 0.5 | 2.9 | 0.5 | 2.9 | 1.8 | 3.3 | 0.3 | 2.3 | 1.7 | 2 | 1.7 | 0.2 | 1.8 | 0.3 | 1.7 | 0.3 | 1.7 | 1.8 | |
| S | 35.5 | 1.7 | 4.8 | | | | | | | | | | | | | | | | | | | | | | | | | |

No border, White on Yellow;
 "DEAD" Black, C 50% spacing;
 "END" Black, C 50% spacing;
 Table of widths and spaces

| | | | | | | | | | | | | | | | | | | | | | | | | | | |
|---|-----|-----|-----|-----|-----|-----|-----|-----|--|--|--|--|--|--|--|--|--|--|--|--|--|--|--|--|--|--|
| D | 1.4 | 0.2 | 1.3 | 0.1 | 1.6 | 0.2 | 1.4 | 0.9 | | | | | | | | | | | | | | | | | | |
| E | 1.8 | 1.2 | 0.2 | 1.4 | 0.3 | 1.3 | 1.8 | | | | | | | | | | | | | | | | | | | |

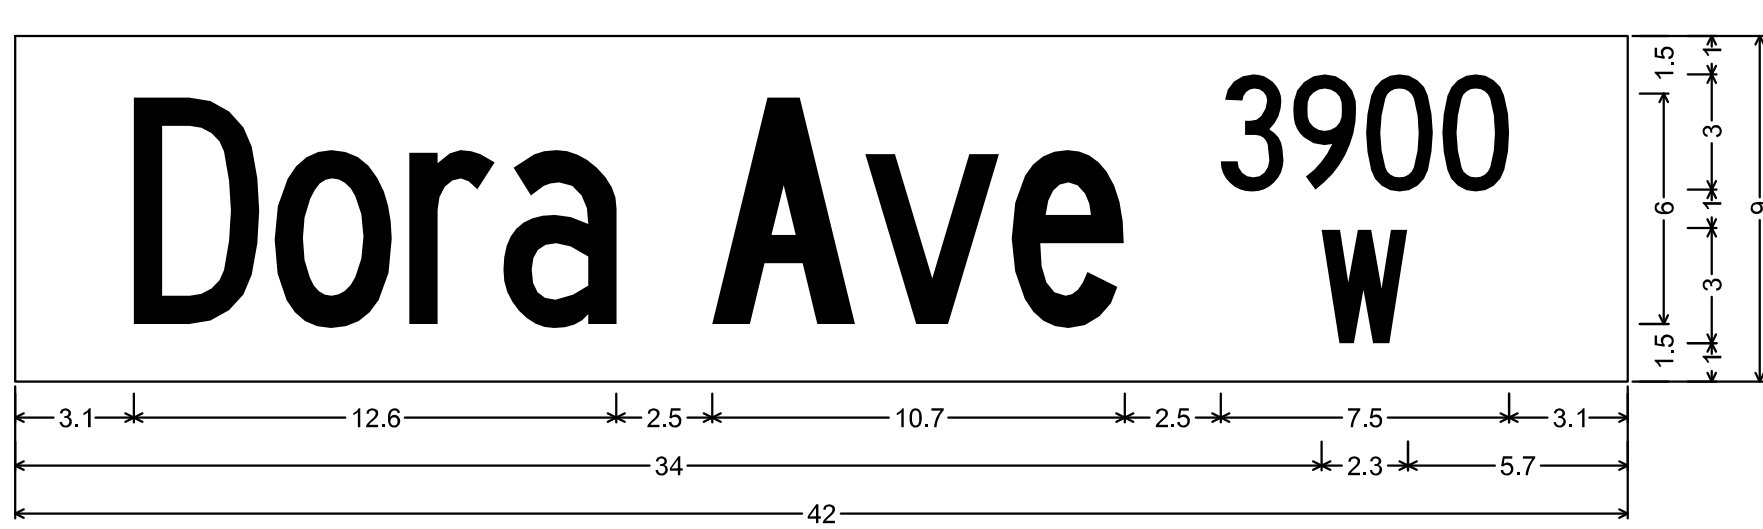

No border, White on Green;
 "Dora", C 30% spacing; "Ave", C 30% spacing; "3900", C 50% spacing; "W", C 50% spacing;
 Table of widths and spaces

| | | | | | | | | | | | | | | | | | | | | | | | | | | | | |
|---|------|-----|-----|-----|-----|-----|-----|-----|-----|-----|-----|-----|-----|-----|-----|-----|-----|-----|---|-----|-----|-----|-----|-----|-----|--|--|--|
| D | 3.3 | 0.4 | 3.0 | 0.5 | 2.2 | 0.2 | 3.0 | 2.5 | 3.0 | 0.2 | 3.6 | 0.3 | 2.9 | 2.5 | 1.6 | 0.3 | 1.6 | 0.3 | 9 | 1.6 | 0.3 | 1.7 | 0.3 | 1.7 | 3.1 | | | |
| W | 34.0 | 2.3 | 5.7 | | | | | | | | | | | | | | | | | | | | | | | | | |



No border, White on Green;
 "Kessler", C 30% spacing; "St", C 30% spacing; "2400", C 50% spacing; "S", C 50% spacing;
 Table of widths and spaces

| | | | | | | | | | | | | | | | | | | | | | | | | | | | | |
|---|------|-----|-----|-----|-----|-----|-----|-----|-----|-----|-----|-----|-----|-----|-----|-----|---|-----|-----|-----|-----|-----|-----|-----|-----|--|--|--|
| K | 3.3 | 0.3 | 2.9 | 0.3 | 3.0 | 0.3 | 2.9 | 0.5 | 2.9 | 0.5 | 2.2 | 2.0 | 3.3 | 0.3 | 2.3 | 2.0 | 2 | 1.6 | 0.3 | 1.8 | 0.3 | 1.7 | 0.3 | 1.7 | 2.0 | | | |
| S | 35.3 | 1.7 | 5.0 | | | | | | | | | | | | | | | | | | | | | | | | | |

No border, White on Yellow;
 "DEAD" Black, C 50% spacing;
 "END" Black, C 50% spacing;
 Table of widths and spaces

| | | | | | | | | | | | | | | | | | | | | | | | | | | |
|---|-----|-----|-----|-----|-----|-----|-----|-----|--|--|--|--|--|--|--|--|--|--|--|--|--|--|--|--|--|--|
| D | 1.4 | 0.2 | 1.3 | 0.1 | 1.6 | 0.2 | 1.4 | 0.9 | | | | | | | | | | | | | | | | | | |
| E | 1.8 | 1.2 | 0.2 | 1.4 | 0.3 | 1.3 | 1.8 | | | | | | | | | | | | | | | | | | | |