

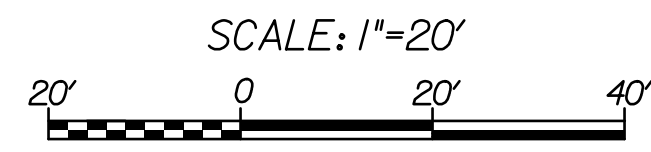
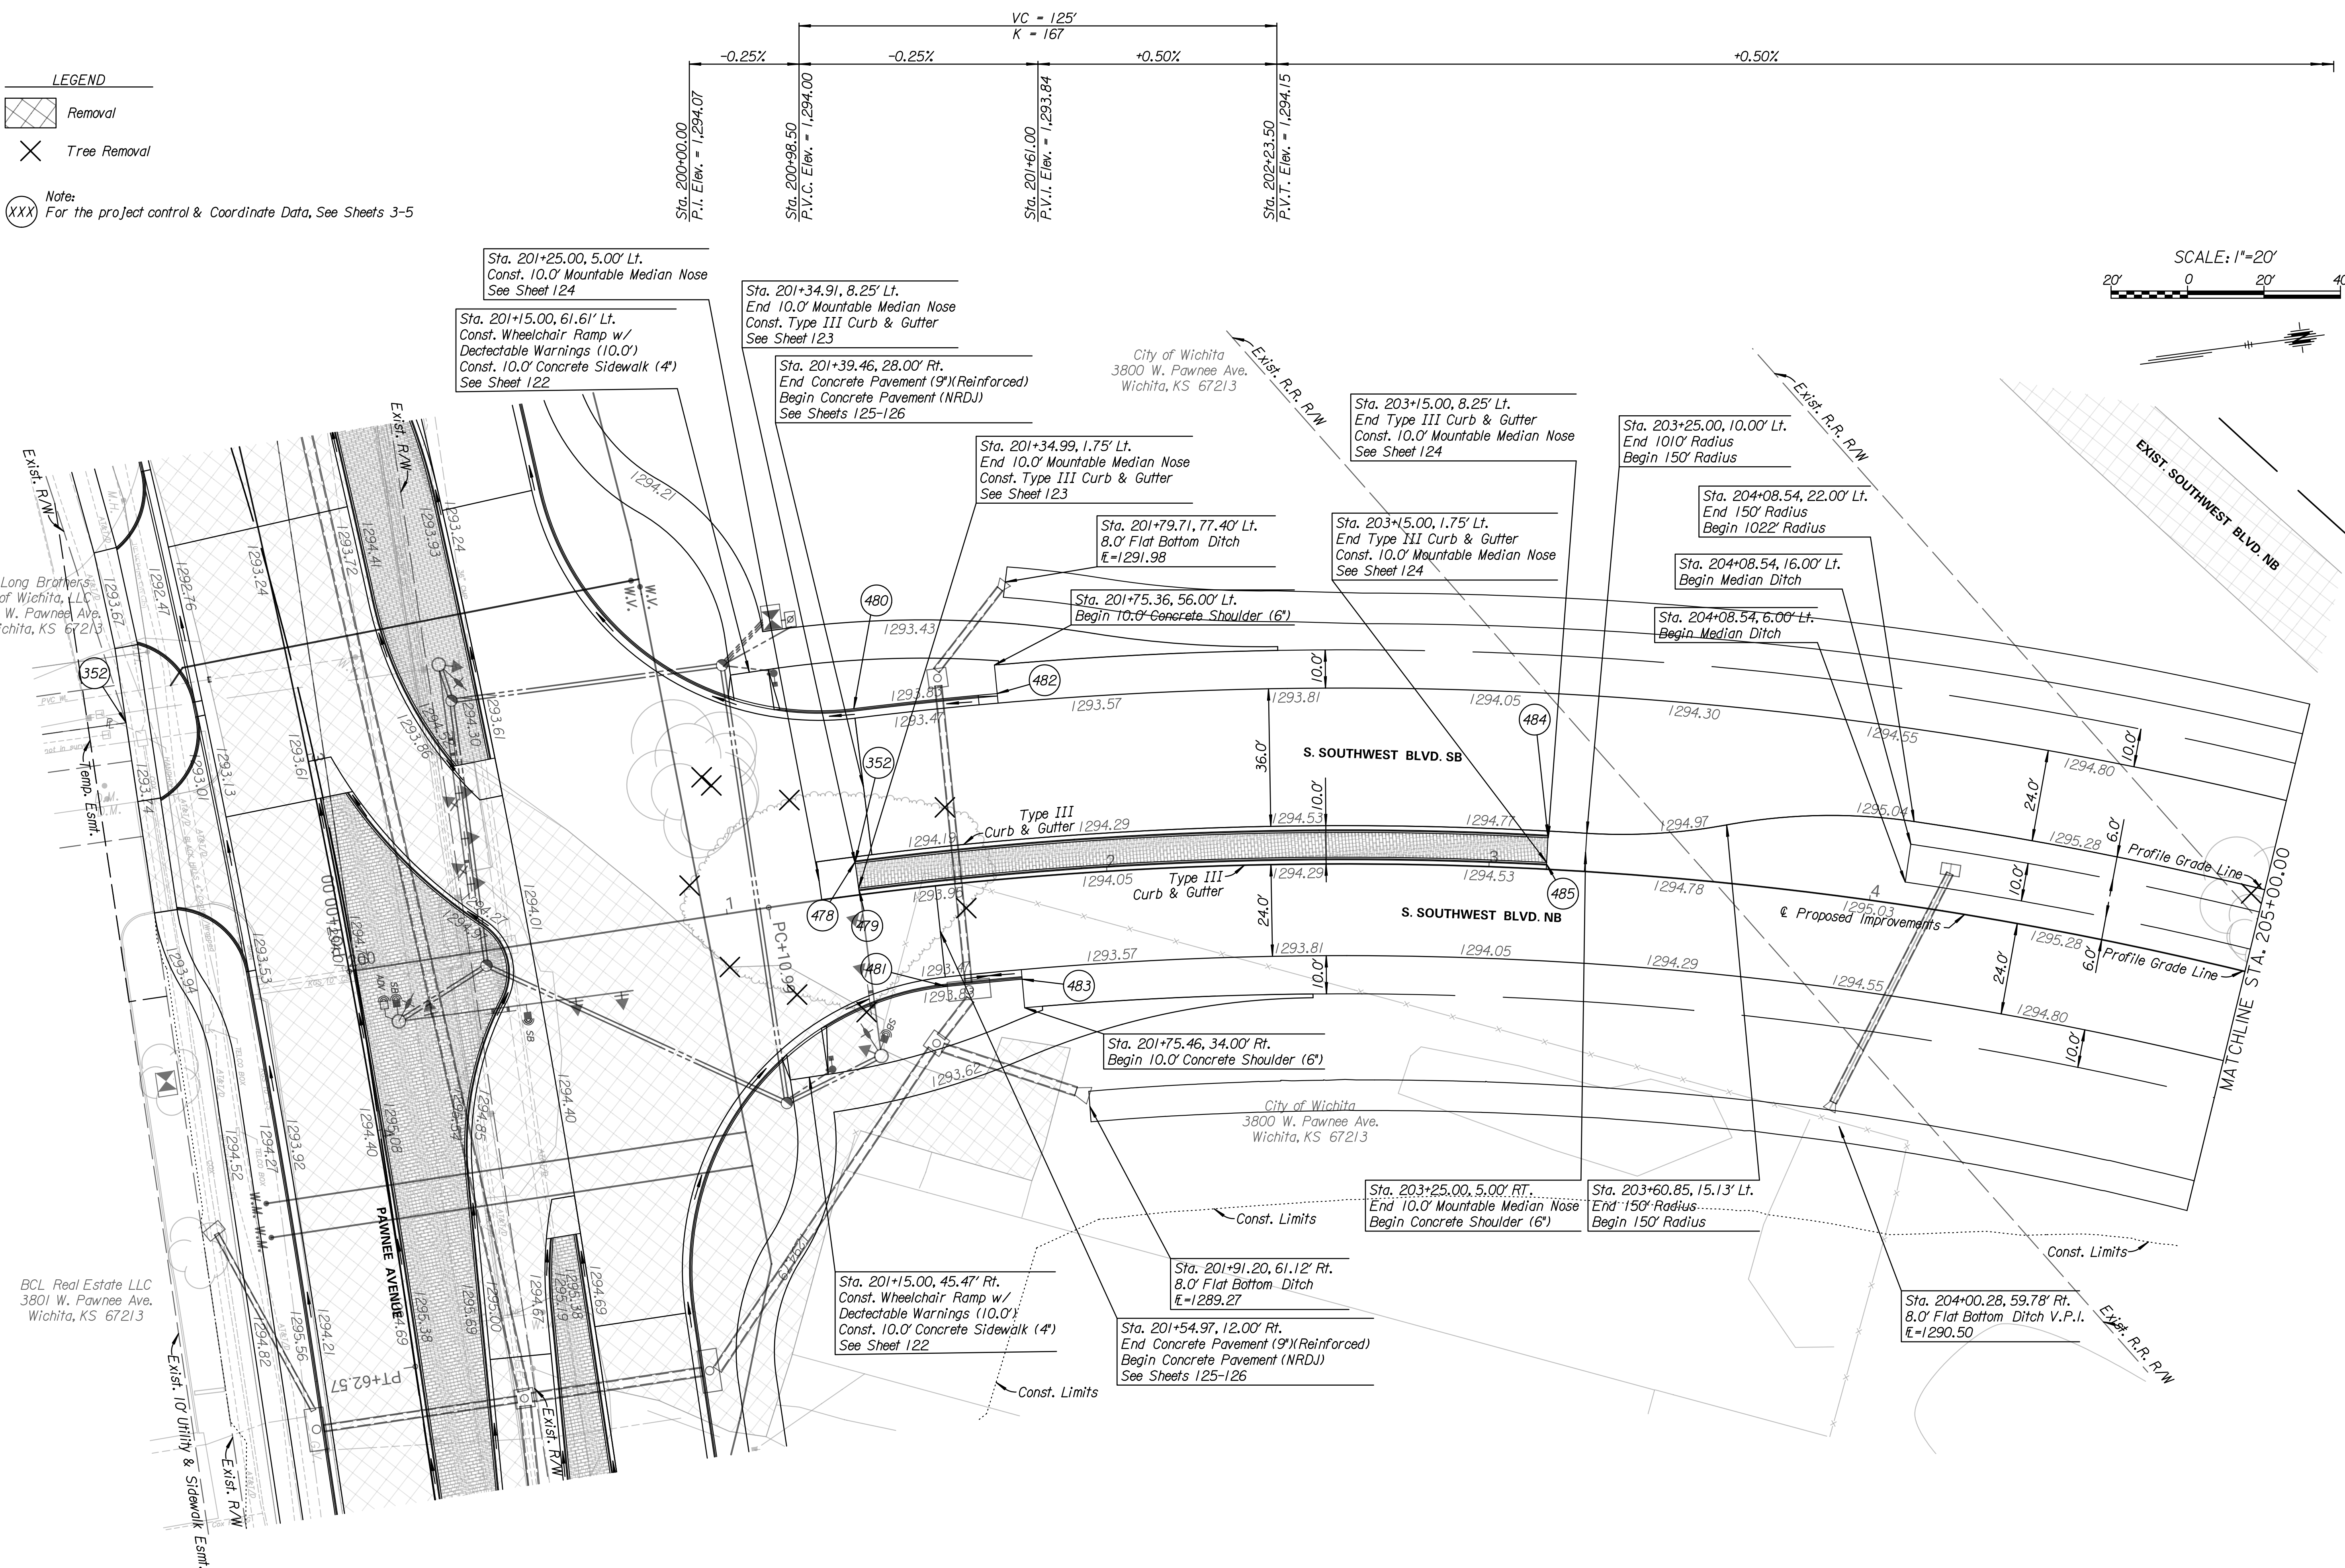


- LEGEND**
-  Removal
 -  Tree Removal

Note:
 (XXX) For the project control & Coordinate Data, See Sheets 3-5



BCL Real Estate LLC
 3801 W. Pawnee Ave.
 Wichita, KS 67213

9/25/2023 6:21:07 PM - c:\transystems\proj\local\transystems\proj\1a-w_knoh\sd0884549\CRDW-M03-101.DGN

CONSULTANTS:

WEST STREET IMPROVEMENTS
 FROM PAWNEE TO HARRY



REVISIONS:	MARK	DATE	DESCRIPTION

PROJ NO: 87 N-0720-01
 SCALE: 1"=20'
 DATE: 9/25/2023
 DESIGNED BY: CKC
 DRAWN BY: CKC
 CHECKED BY: MDB

SHEET TITLE:
**SOUTHWEST BLVD.
 PLAN & PROFILE
 STA. 200+00.00 TO
 STA. 205+00.00**

SHEET NO.
30
 SHEET 30 OF 517