



**29TH ST.  
ROCK RD. TO WEBB RD.**

**PLANTING PLAN**

|            |           |
|------------|-----------|
| DATE       | JUNE 2003 |
| REVISED    |           |
| DESIGN BY  | BJH       |
| DRAWN BY   | BJH       |
| CHECKED BY | JAG       |

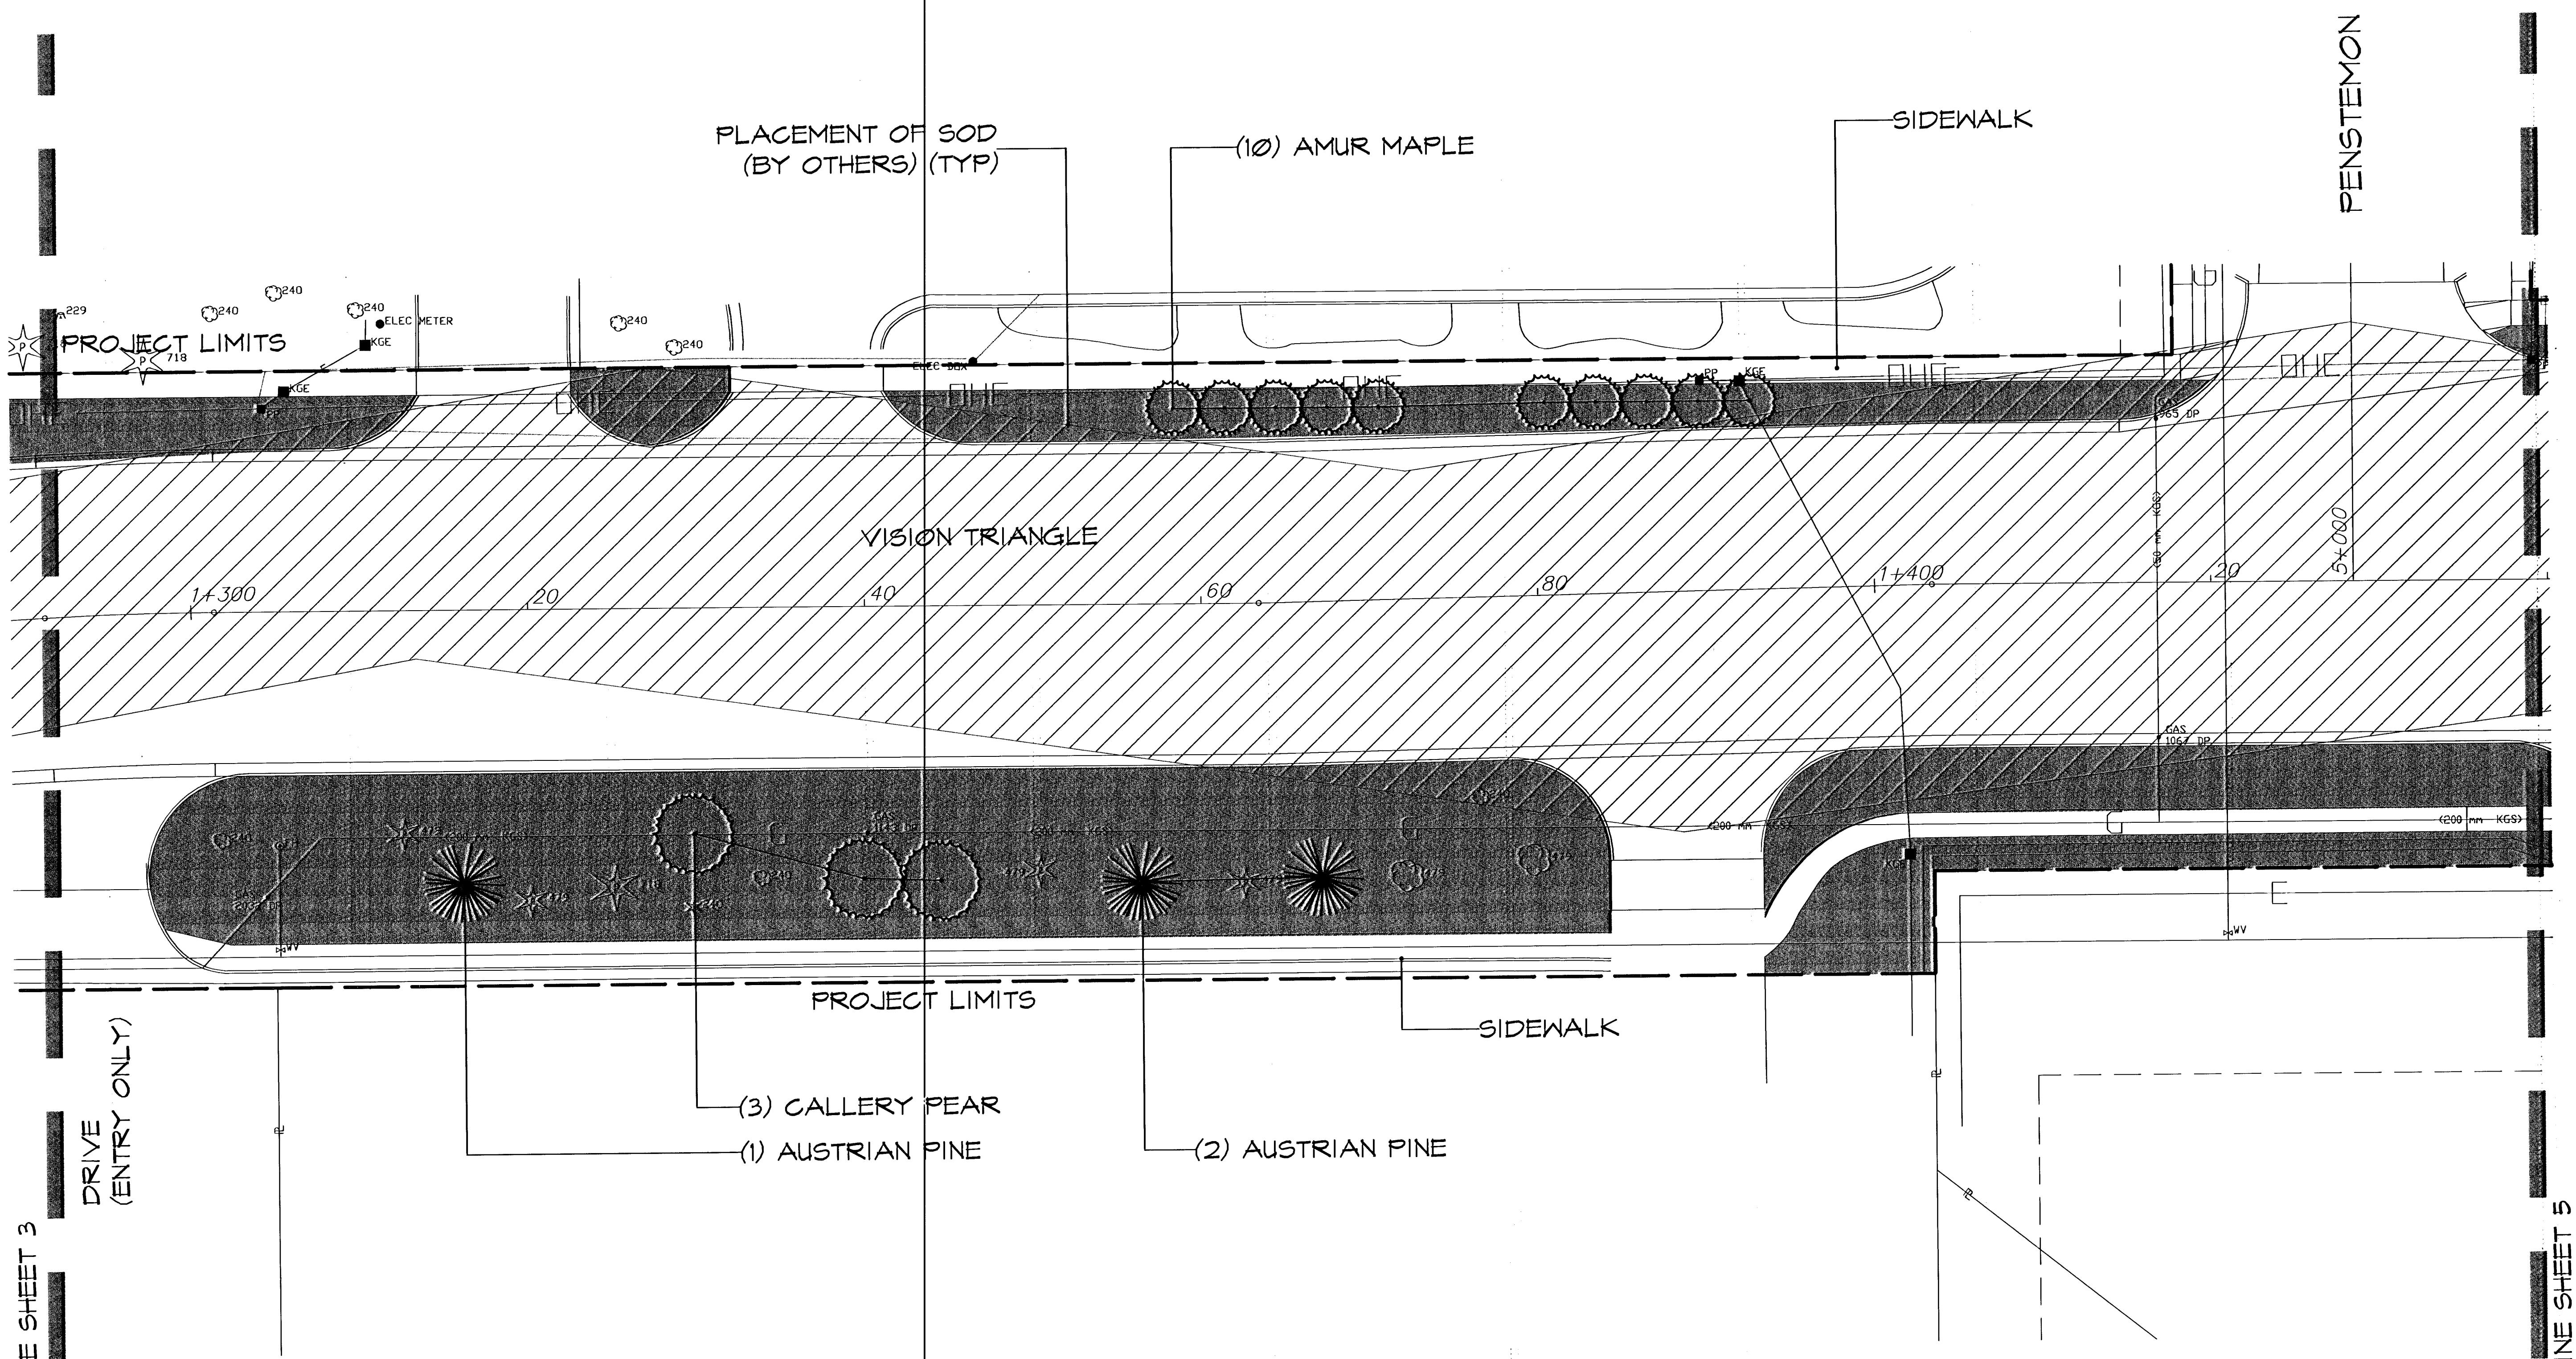

| PLANT LIST (THIS SHEET) |               |                                |                             |
|-------------------------|---------------|--------------------------------|-----------------------------|
| QTY.                    | COMMON NAME   | BOTANICAL NAME                 | SIZE/COMMENT                |
| EVERGREENS              |               |                                |                             |
| 3                       | AUSTRIAN PINE | Pinus nigra                    | 8' Height, Balled-in-Burlap |
| ORNAMENTAL TREES        |               |                                |                             |
| 3                       | CALLERY PEAR  | Pyrus calleryana 'Chanticleer' | 2" Cal., Balled-in-Burlap   |
| 10                      | AMUR MAPLE    | Acer ginnala                   | 2" Cal., Balled-in-Burlap   |

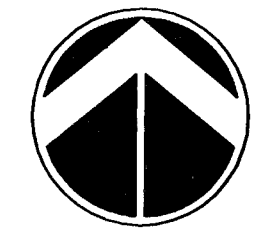

**NORTH**    **SCALE 1 : 200 (METRIC UNITS)**

**MATCHLINE SHEET 3**

**MATCHLINE SHEET 5**

H:\CIVIL\01058\DWG\landscape\01058PL3