
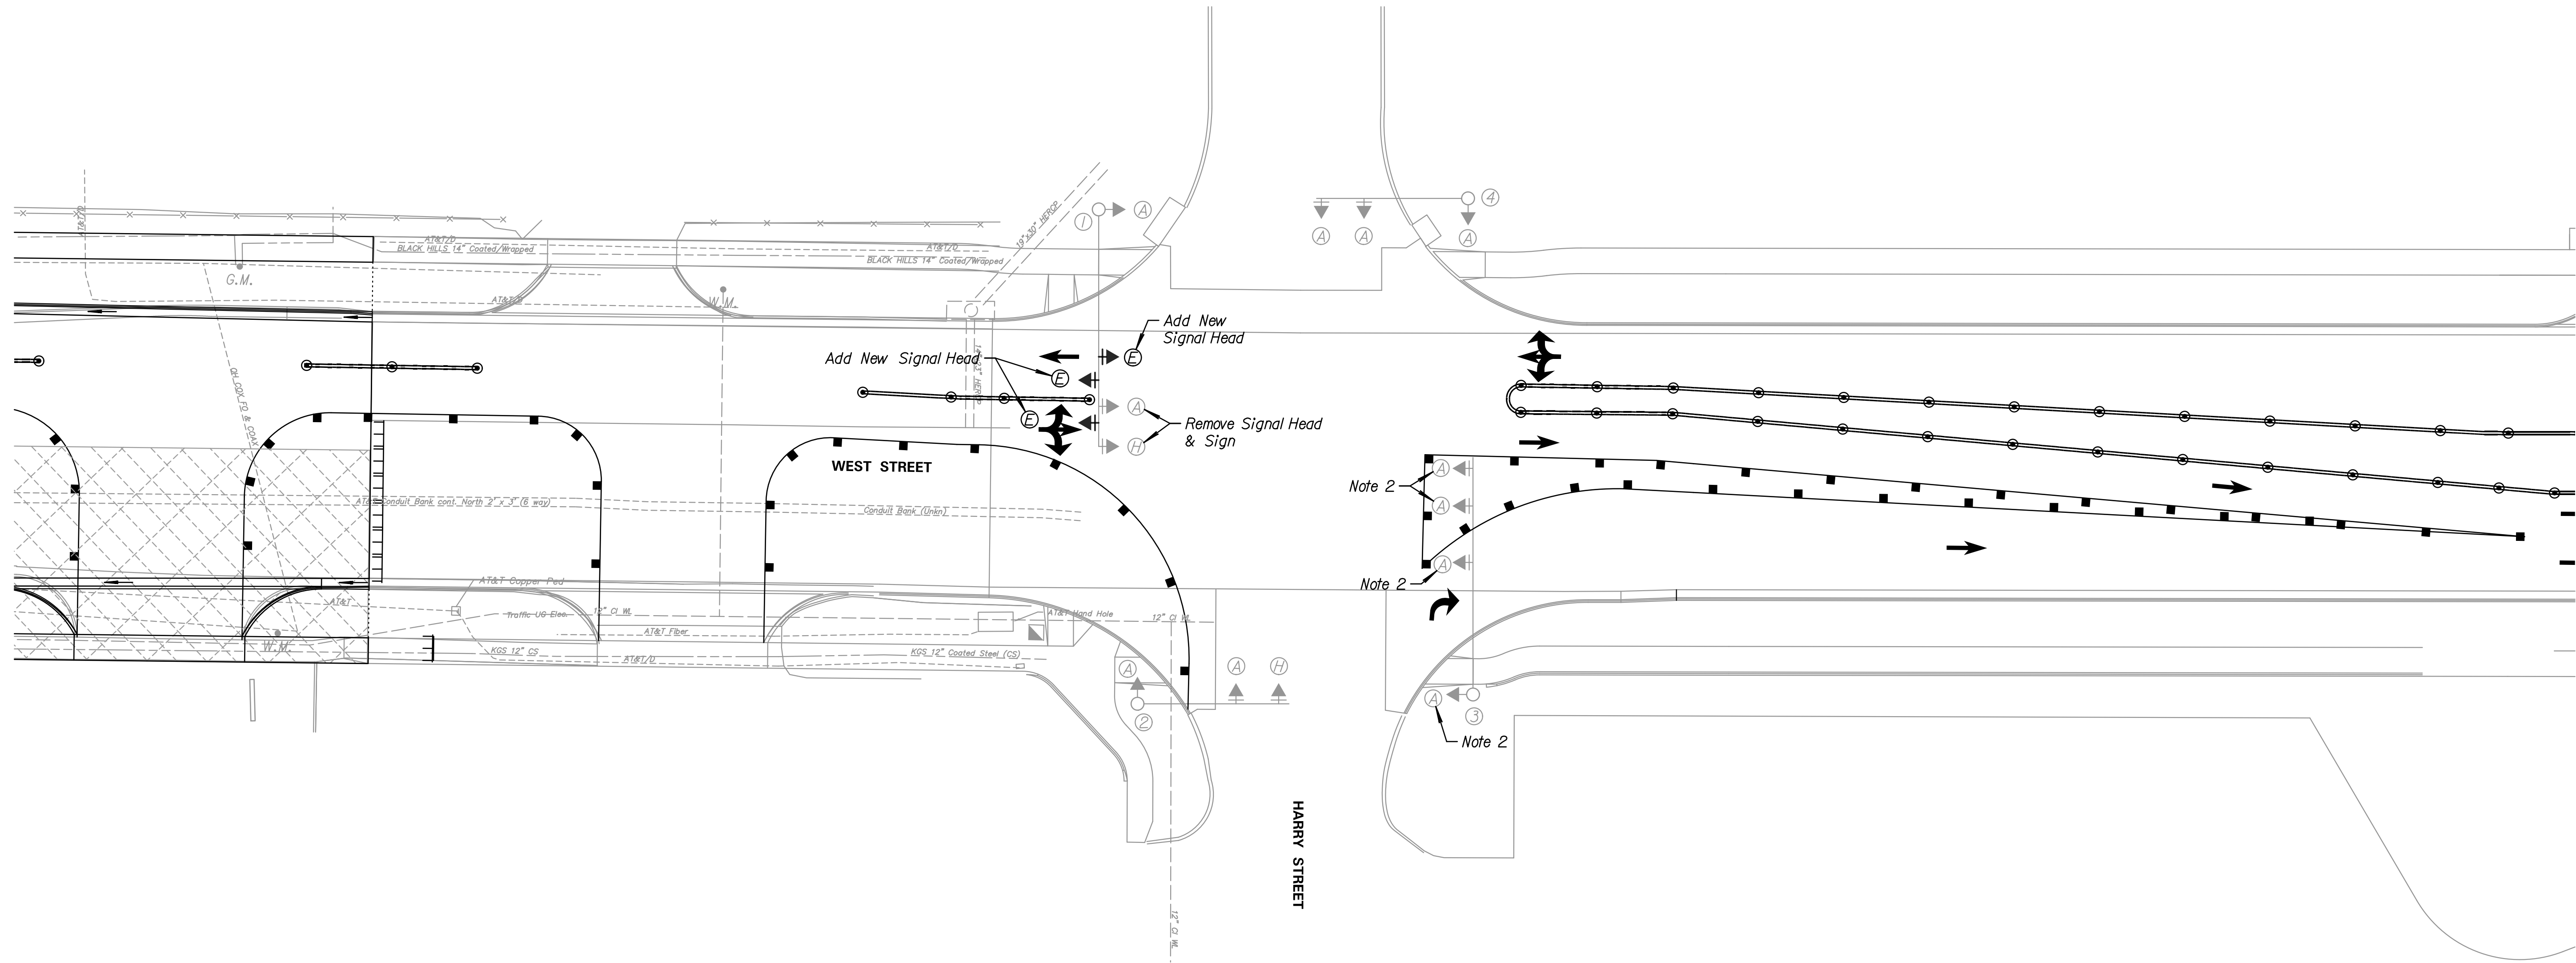
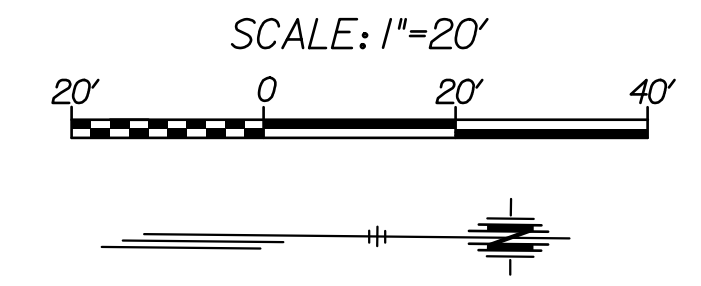


LEGEND

- EXISTING TRAFFIC SIGNAL POLE
- ▲ EXISTING TRAFFIC SIGNAL HEAD W/TYPE DESIGNATION
- ▲ EXISTING TRAFFIC SIGNAL HEAD W/TYPE DESIGNATION & BACKPLATE
- ▲ PROPOSED TRAFFIC SIGNAL HEAD W/TYPE DESIGNATION & BACKPLATE
- EXISTING SIGNAL POLE NUMBER

EXISTING SIGNAL FACES

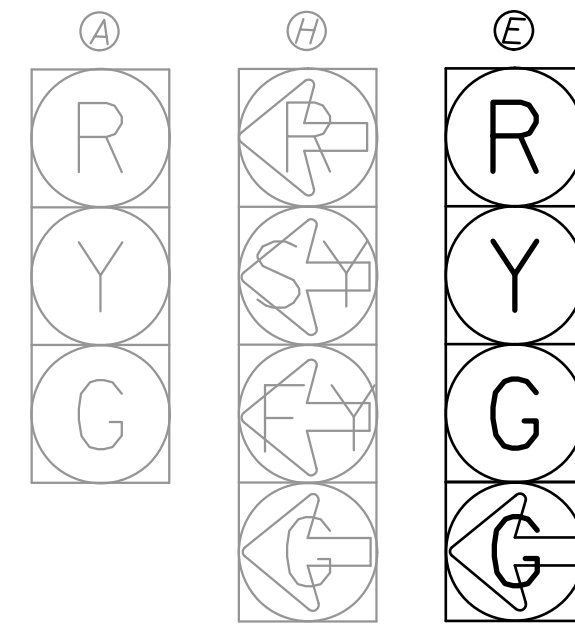

GENERAL NOTES:

1. EXISTING FEATURES & UTILITIES ARE SHOWN FROM AVAILABLE INFORMATION & SHOULD BE CONSIDERED APPROXIMATE ONLY. IT IS THE RESPONSIBILITY OF THE CONTRACTOR TO VERIFY UTILITIES & THEIR EXACT LOCATION PRIOR TO CONSTRUCTION.
2. EXISTING SIGNAL HEADS TO BE REMOVED OR COVERED THROUGH THE CONSTRUCTION PHASE. THE REMOVED SIGNAL HEADS MAY BE RE-USED ON OTHER APPROACHES IF NECESSARY THROUGH CONSTRUCTION AND SHALL BE RE-INSTALLED TO THEIR ORIGINAL LOCATION AFTER TEMPORARY SIGNAL OPERATIONS ARE COMPLETE.
3. SIGNAL PHASING AND TIMINGS SHALL BE PROVIDED BY THE ENGINEER AT THE TIME OF CONSTRUCTION. CONTRACTOR SHALL COORDINATE WITH ENGINEER AT LEAST 2 WEEKS PRIOR TO REQUIRING THE SIGNAL PHASING AND TIMING MODIFICATIONS. THROUGH CONSTRUCTION, IF DEFECIENCIES ARE IDENTIFIED, SIGNAL PHASING AND TIMINGS MAY NEED TO BE ADJUSTED AND SHALL BE THE RESPONSIBILITY OF THE CONTRACTOR AS COMMUNICATED BY THE ENGINEER.
4. THE CONTRACTOR SHALL BE RESPONSIBLE FOR ALL MATERIAL AND EQUIPMENT REQUIRED FOR THE MODIFICATIONS TO SIGNAL HEAD CONFIGURATIONS, ADDITION OF TEMPORARY HEADS, CABLING, DETECTION ADJUSTMENT, WORK WITHIN THE TRAFFIC SIGNAL CABINET, AND OTHER ITEMS NEEDED FOR THE SATISFACTORY OPERATION OF THE SIGNAL THROUGH CONSTRUCTION AND SHALL BE PAID UNDER THE LUMP SUM BID ITEM "TRAFFIC SIGNALIZATION, TEMPORARY (HARRY STREET)." TEMPORARY SIGNAL CONDITIONS AT HARRY STREET MAY BE REQUIRED ON OTHER CONSTRUCTION PHASES IF IDENTIFIED NECESSARY.

TRANSYSTEMS
 245 N. WACO
 SUITE 222
 WICHITA, KANSAS 67202
 MAIN: 316-303-3000
 FAX: 316-462-5629

CONSULTANTS:

WEST STREET IMPROVEMENTS FROM PAWNEE TO HARRY
 WICHITA, KANSAS

REVISIONS:	MARK	DATE	DESCRIPTION

PROJ NO: 87 N-0720-01
 SCALE: 1"=20'
 DATE: 9/25/2023
 DESIGNED BY: SSP
 DRAWN BY: SSP
 CHECKED BY: MDB

SHEET TITLE:
**HARRY STREET
 TEMPORARY SIGNAL
 PLAN
 PHASE 2B**

SHEET NO.
319
 SHEET 319 OF 517