


LEGEND

- Fiber Optic Cable Splice Vault (Proposed)
- Fiber Optic Cable Splice Vault (Existing)
- Pad Mounted Traffic Signal Cabinet
- Conduit, Bored, Proposed
- Conduit, Trenched, Proposed

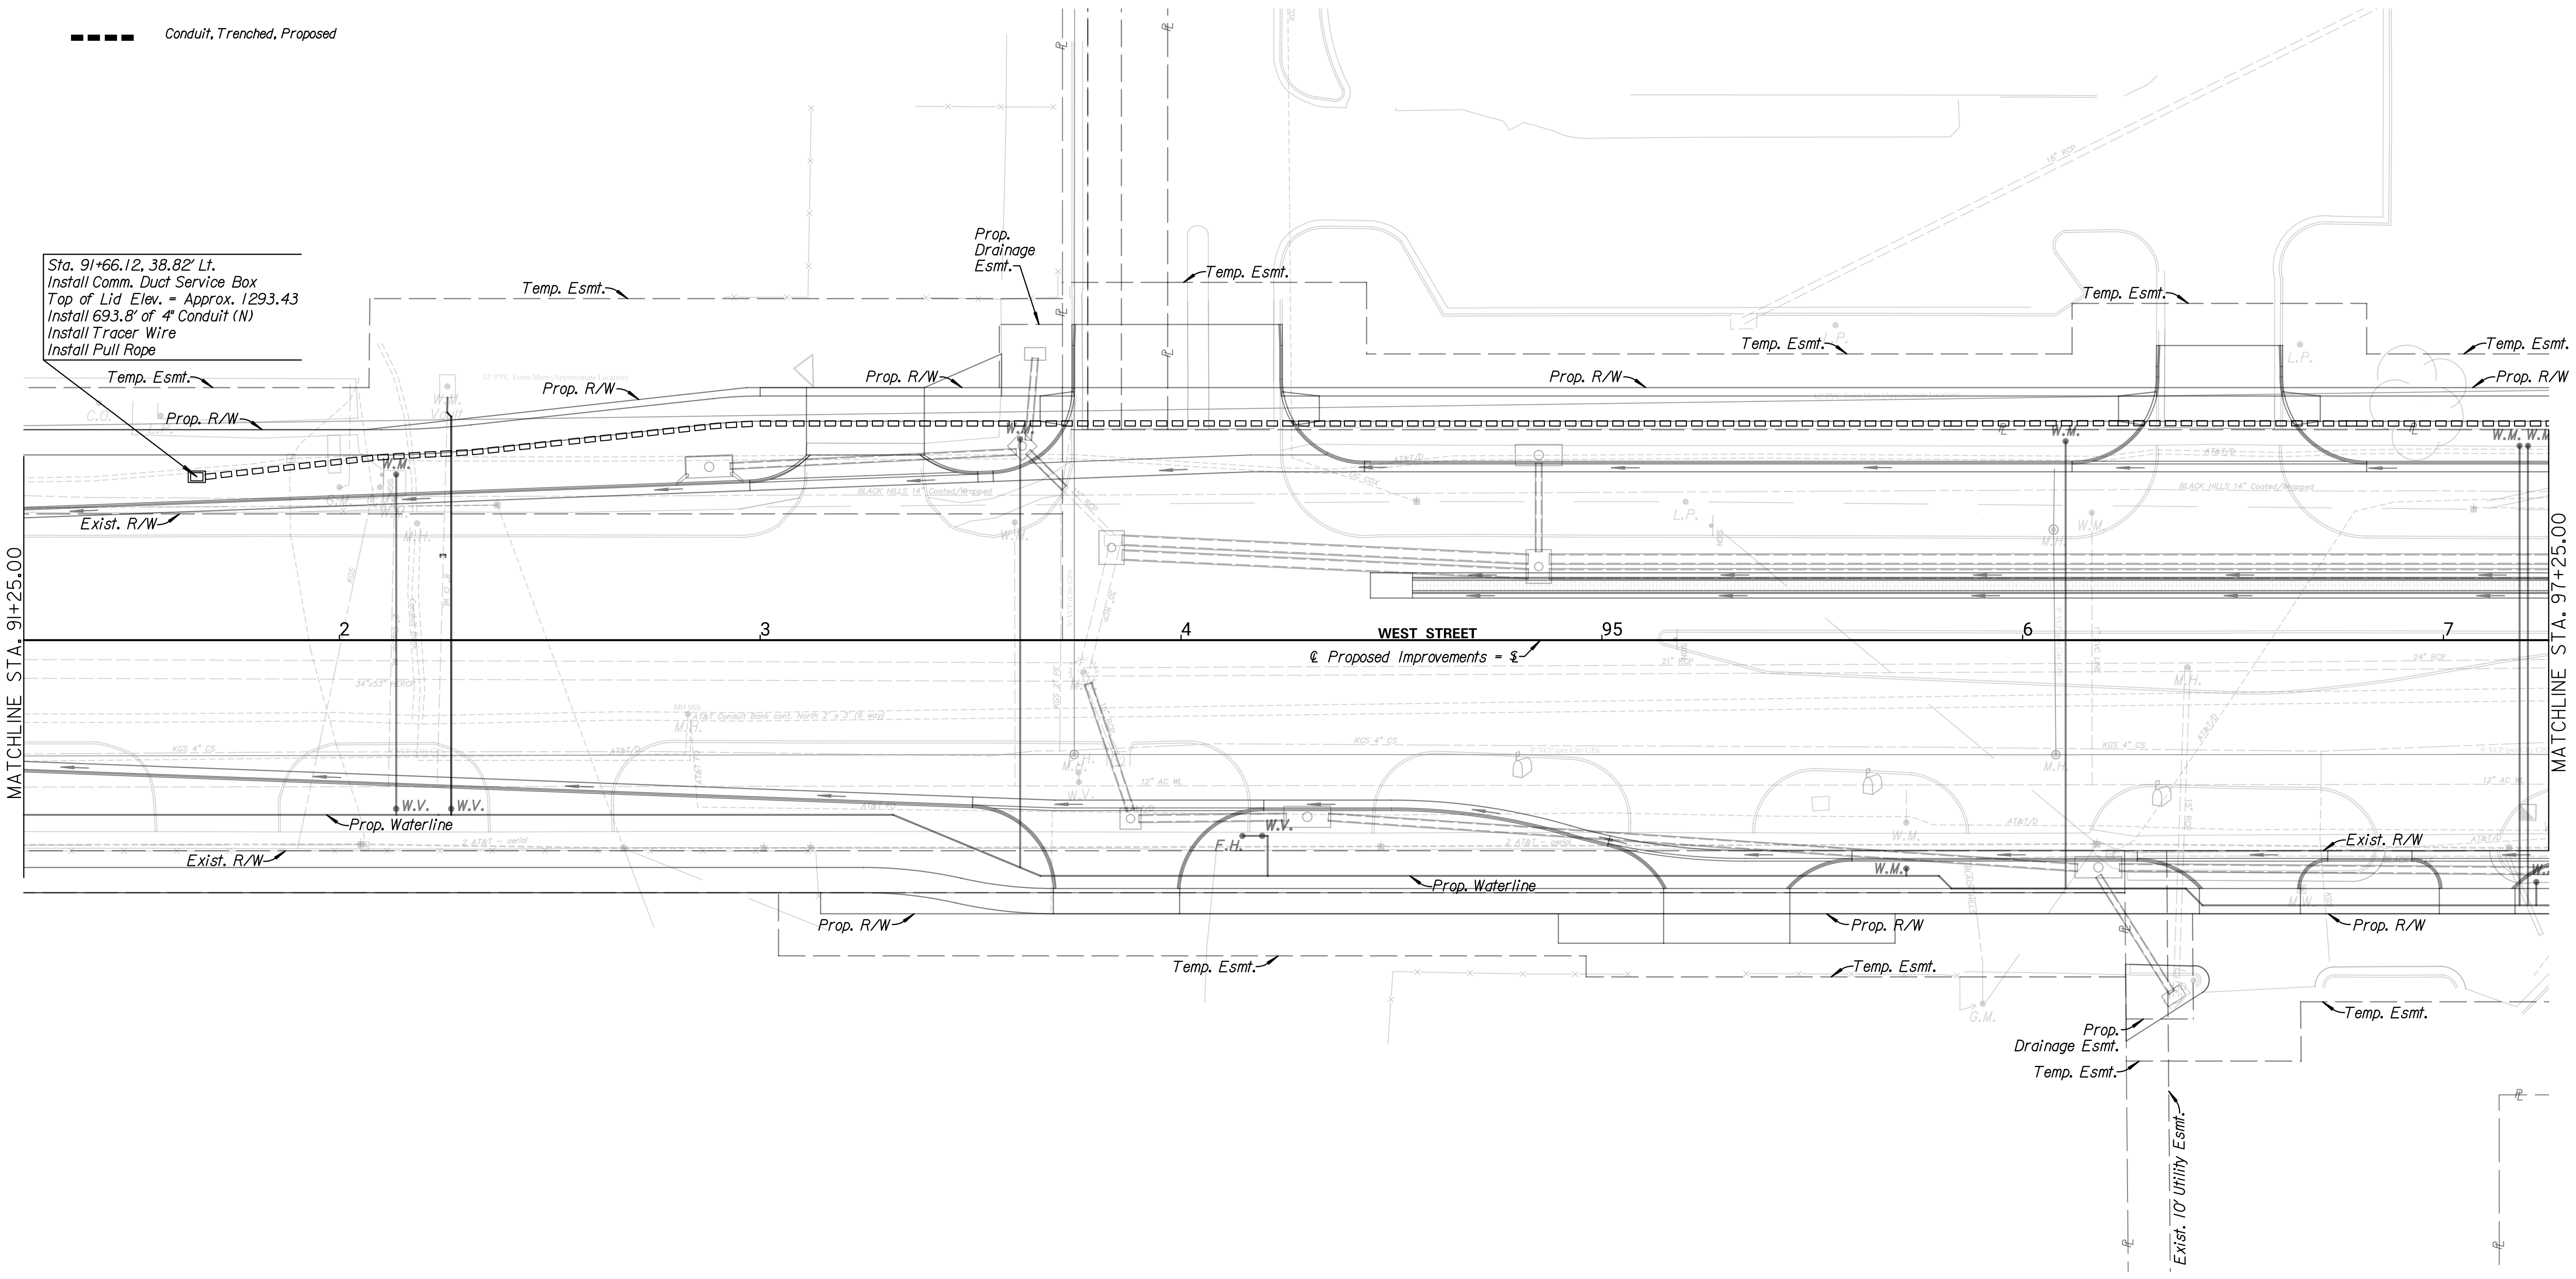

Sta. 91+66.12, 38.82' Lt.  
 Install Comm. Duct Service Box  
 Top of Lid Elev. = Approx. 1293.43  
 Install 693.8' of 4" Conduit (N)  
 Install Tracer Wire  
 Install Pull Rope

GENERAL NOTES:

DEVICE AND CONDUIT SYMBOLY ON PLAN SHEET IS NOT SHOWN TO SCALE FOR PLAN CLARITY. DO NOT SCALE LOCATIONS FROM PLAN SHEET.

EXISTING FEATURES & UTILITIES ARE SHOWN FROM AVAILABLE INFORMATION & SHOULD BE CONSIDERED APPROXIMATE ONLY. IT IS THE RESPONSIBILITY OF THE CONTRACTOR TO VERIFY UTILITIES & THEIR EXACT LOCATION PRIOR TO CONSTRUCTION.

SEAL ALL ENDS OF CONDUITS WITH MECHANICAL PLUGS.

INSTALL PULL TAPE IN THE DUCT BANK & TRACER WIRE PER SPECIFICATIONS.

**TRANSYSTEMS**

245 N. WACO  
 SUITE 222  
 WICHITA, KANSAS 67202  
 MAIN: 316-303-3000  
 FAX: 316-462-5629

CONSULTANTS:

WEST STREET IMPROVEMENTS  
 FROM PAWNEE TO HARRY

WICHITA, KANSAS

REVISIONS:	MARK	DATE	DESCRIPTION

PROJ NO: 87 N-0720-01  
 SCALE: 1"=20'  
 DATE: 9/25/2023  
 DESIGNED BY: LCV  
 DRAWN BY: LCV  
 CHECKED BY: SSP

SHEET TITLE:  
 WEST STREET  
 COMM. DUCT BANK  
 PLAN LAYOUT  
 STA. 91+25.00 TO  
 STA. 97+25.00

SHEET NO.  
 322