
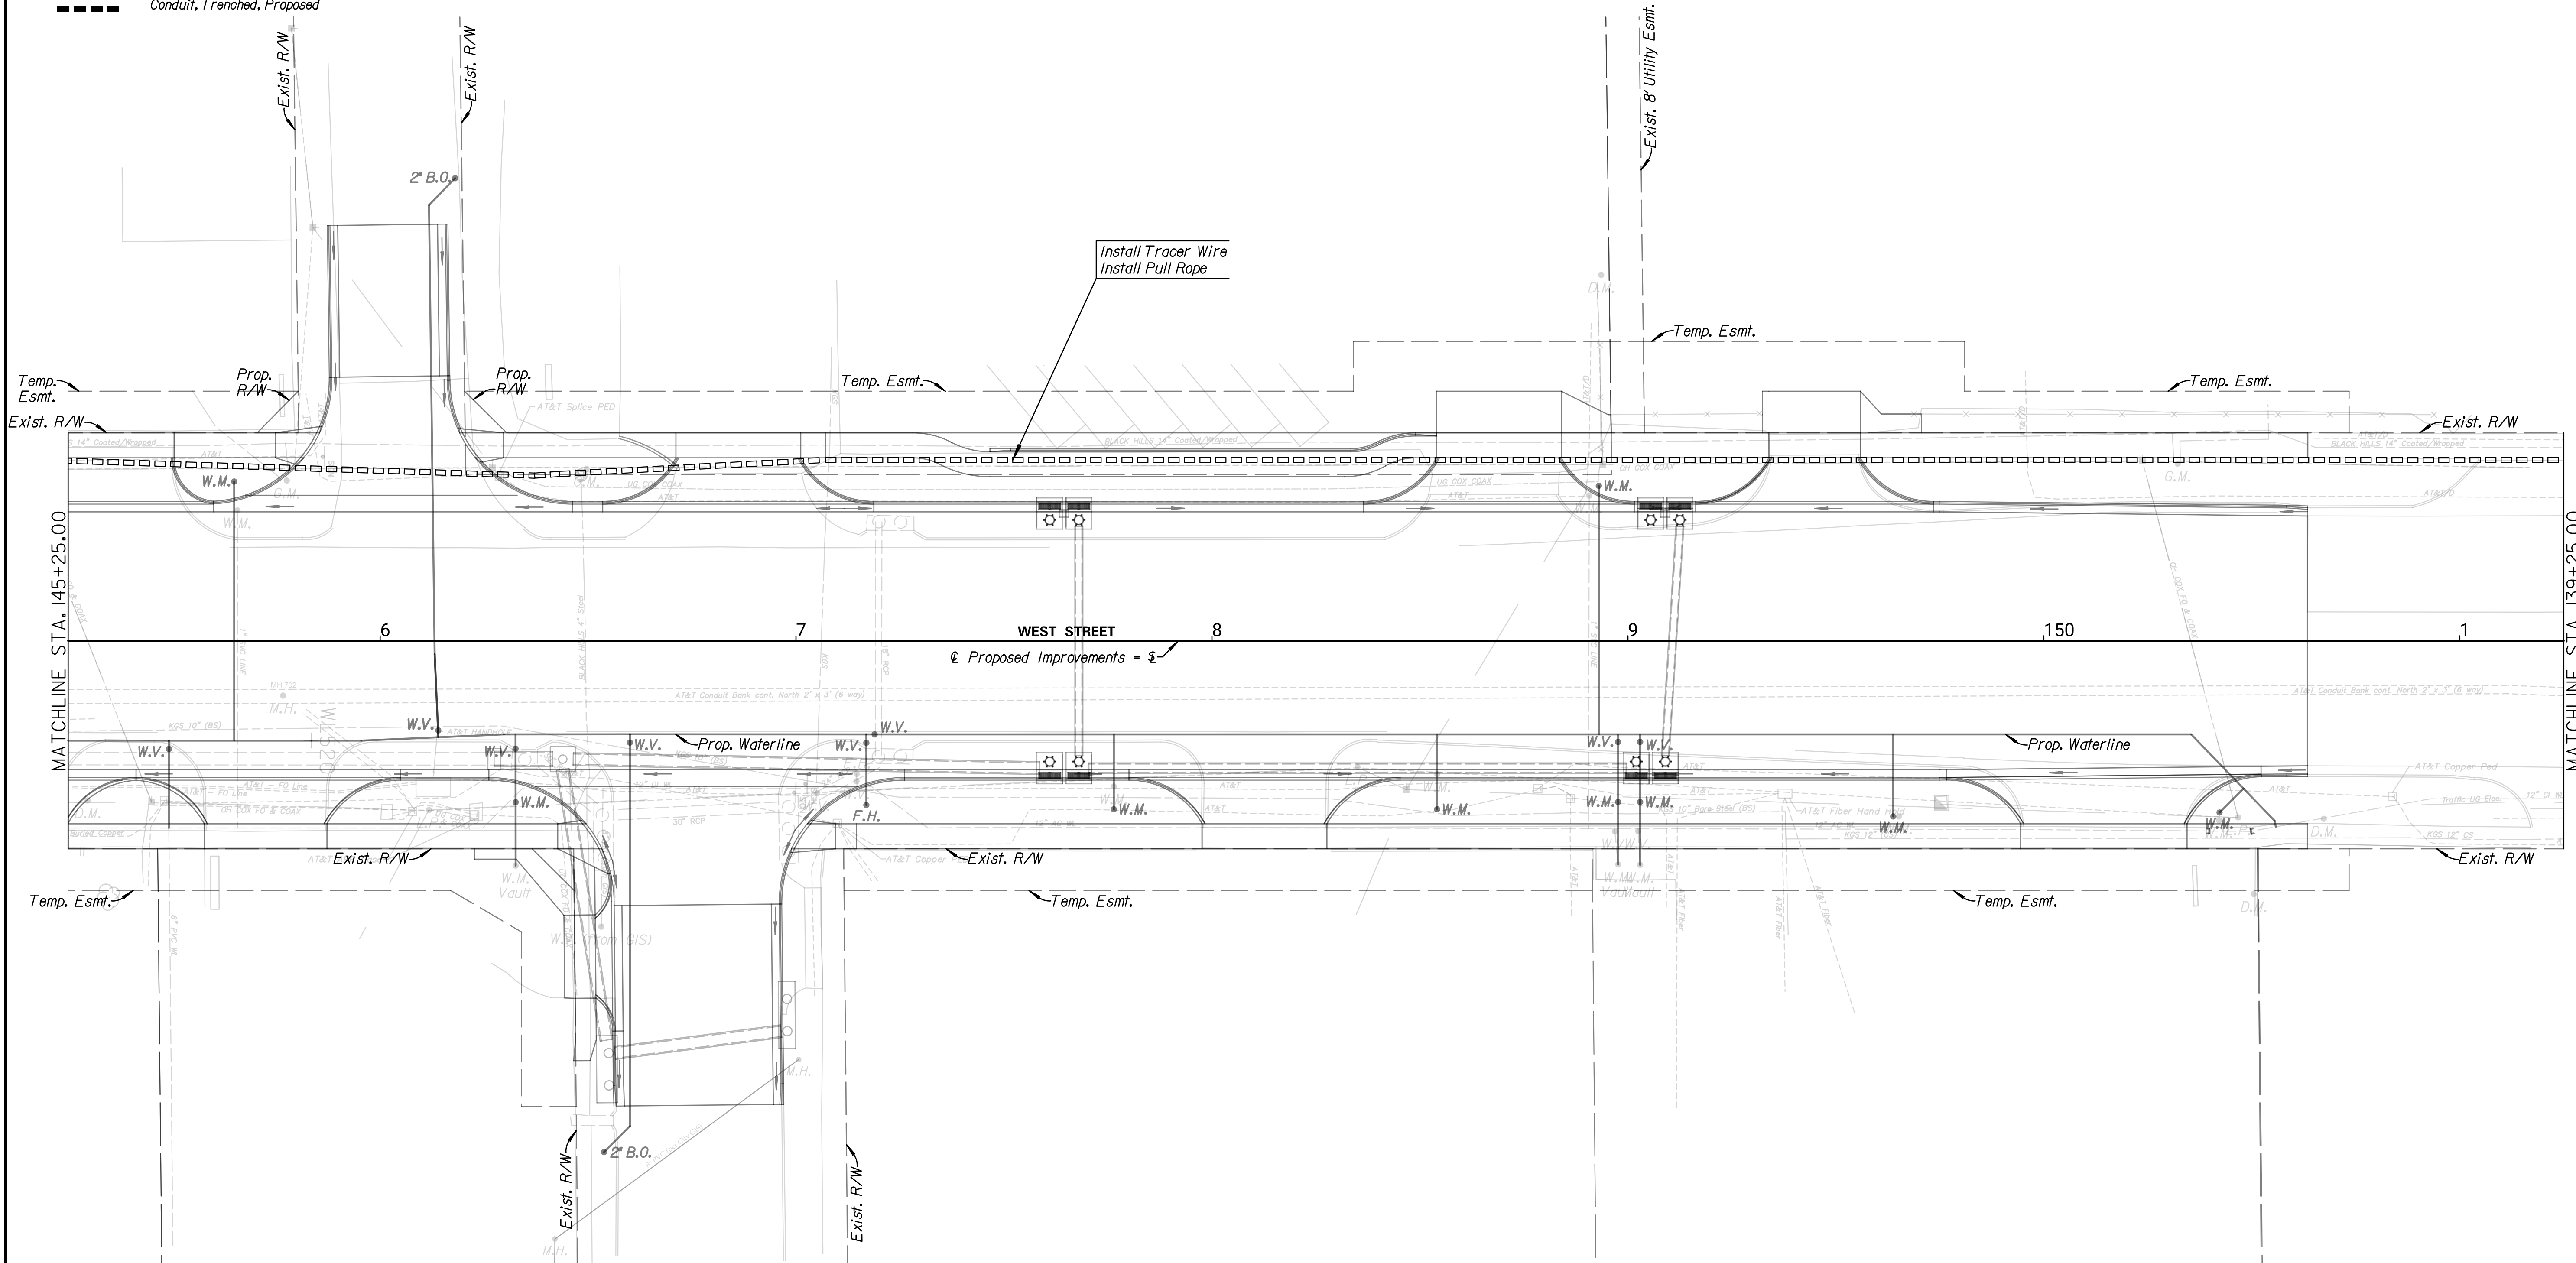


LEGEND

- Fiber Optic Cable Splice Vault (Proposed)
- Fiber Optic Cable Splice Vault (Existing)
- Pad Mounted Traffic Signal Cabinet
- Conduit, Bored, Proposed
- Conduit, Trenched, Proposed

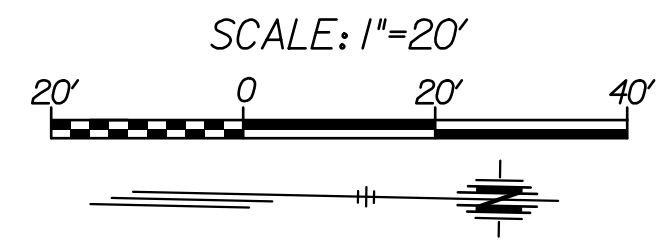

**TRANSYSTEMS**  
 245 N. WACO  
 SUITE 222  
 WICHITA, KANSAS 67202  
 MAIN: 316-303-3000  
 FAX: 316-462-5629

CONSULTANTS:

WEST STREET IMPROVEMENTS  
 FROM PAWNEE TO HARRY



REVISIONS:	MARK	DATE	DESCRIPTION

PROJ NO: 87 N-0720-01  
 SCALE: 1"=20'  
 DATE: 9/25/2023  
 DESIGNED BY: SSP  
 DRAWN BY: LCV  
 CHECKED BY: MDB

SHEET TITLE:  
**WEST STREET  
 COMM. DUCT BANK  
 PLAN LAYOUT  
 STA. 145+25.00 TO  
 STA. 151+25.00**

SHEET NO.  
**331**

GENERAL NOTES:  
 DEVICE AND CONDUIT SYMBOLGY ON PLAN SHEET IS NOT SHOWN TO SCALE FOR PLAN CLARITY. DO NOT SCALE LOCATIONS FROM PLAN SHEET.  
 EXISTING FEATURES & UTILITIES ARE SHOWN FROM AVAILABLE INFORMATION & SHOULD BE CONSIDERED APPROXIMATE ONLY. IT IS THE RESPONSIBILITY OF THE CONTRACTOR TO VERIFY UTILITIES & THEIR EXACT LOCATION PRIOR TO CONSTRUCTION.  
 SEAL ALL ENDS OF CONDUITS WITH MECHANICAL PLUGS.  
 INSTALL PULL TAPE IN THE DUCT BANK & TRACER WIRE PER SPECIFICATIONS.

9/25/2023 8:44:38 PM - c:\transystems\proj\local\transystems\proj\1a-e\knoh\sd0984549\CTS-M01-111.DGN