


**29TH ST.
ROCK RD. TO WEBB RD.**

PLANTING PLAN


DATE
JUNE 2003
REVISED

DESIGN BY
BJH
DRAWN BY
BJH
CHECKED BY
JAG

SHEET NUMBER
9 of 14

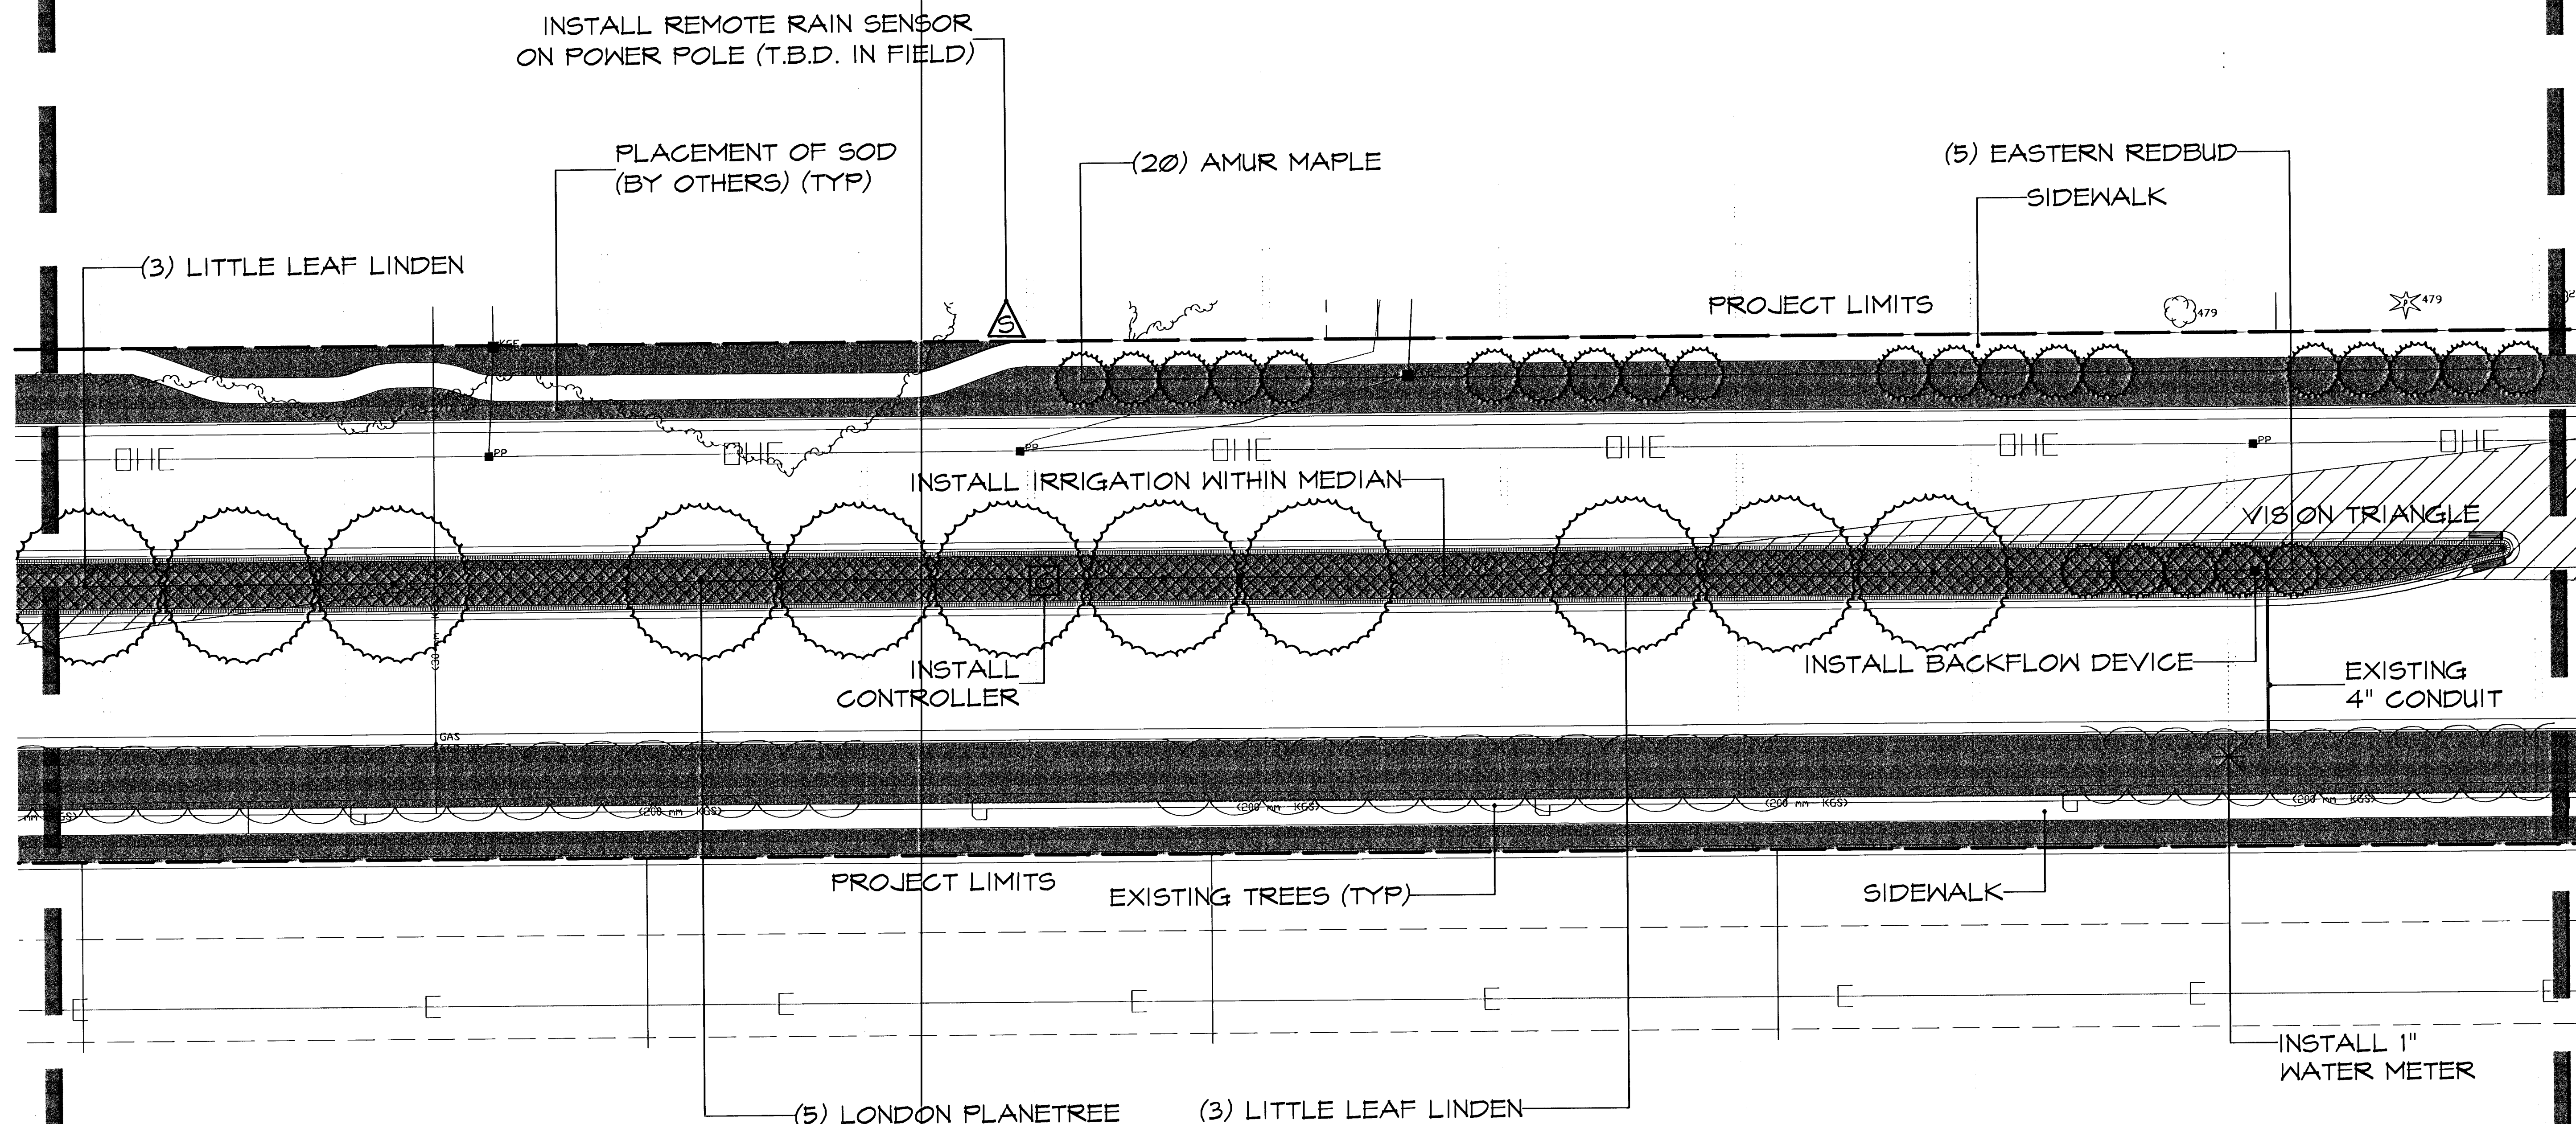

PLANT LIST (THIS SHEET)			
QTY.	COMMON NAME	BOTANICAL NAME	SIZE/COMMENT
LARGE SHADE TREES			
6	LITTLE LEAF LINDEN	Tilia cordata 'Greenspire'	2" Cal., Balled-in-Burlap
5	LONDON PLANETREE	Platanus x acerifolia	2" Cal., Balled-in-Burlap
ORNAMENTAL TREES			
5	EASTERN REDBUD	Cercis canadensis	2" Cal., Balled-in-Burlap
20	AMUR MAPLE	Acer ginnala	2" Cal., Balled-in-Burlap

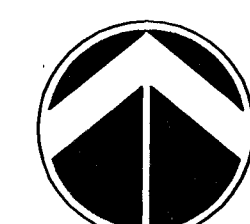

NORTH **SCALE 1 : 200 (METRIC UNITS)**

MATCHLINE SHEET 8

MATCHLINE SHEET 10

H:\CIVIL\01058\DWG\landscape\01058PL8