


29TH ST.

ROCK RD. TO WEBB RD.


 PLANTING PLAN

DATE	JUNE 2003
REVISED	
DESIGN BY	BJH
DRAWN BY	BJH
CHECKED BY	JAG
SHEET NUMBER	10 of 14

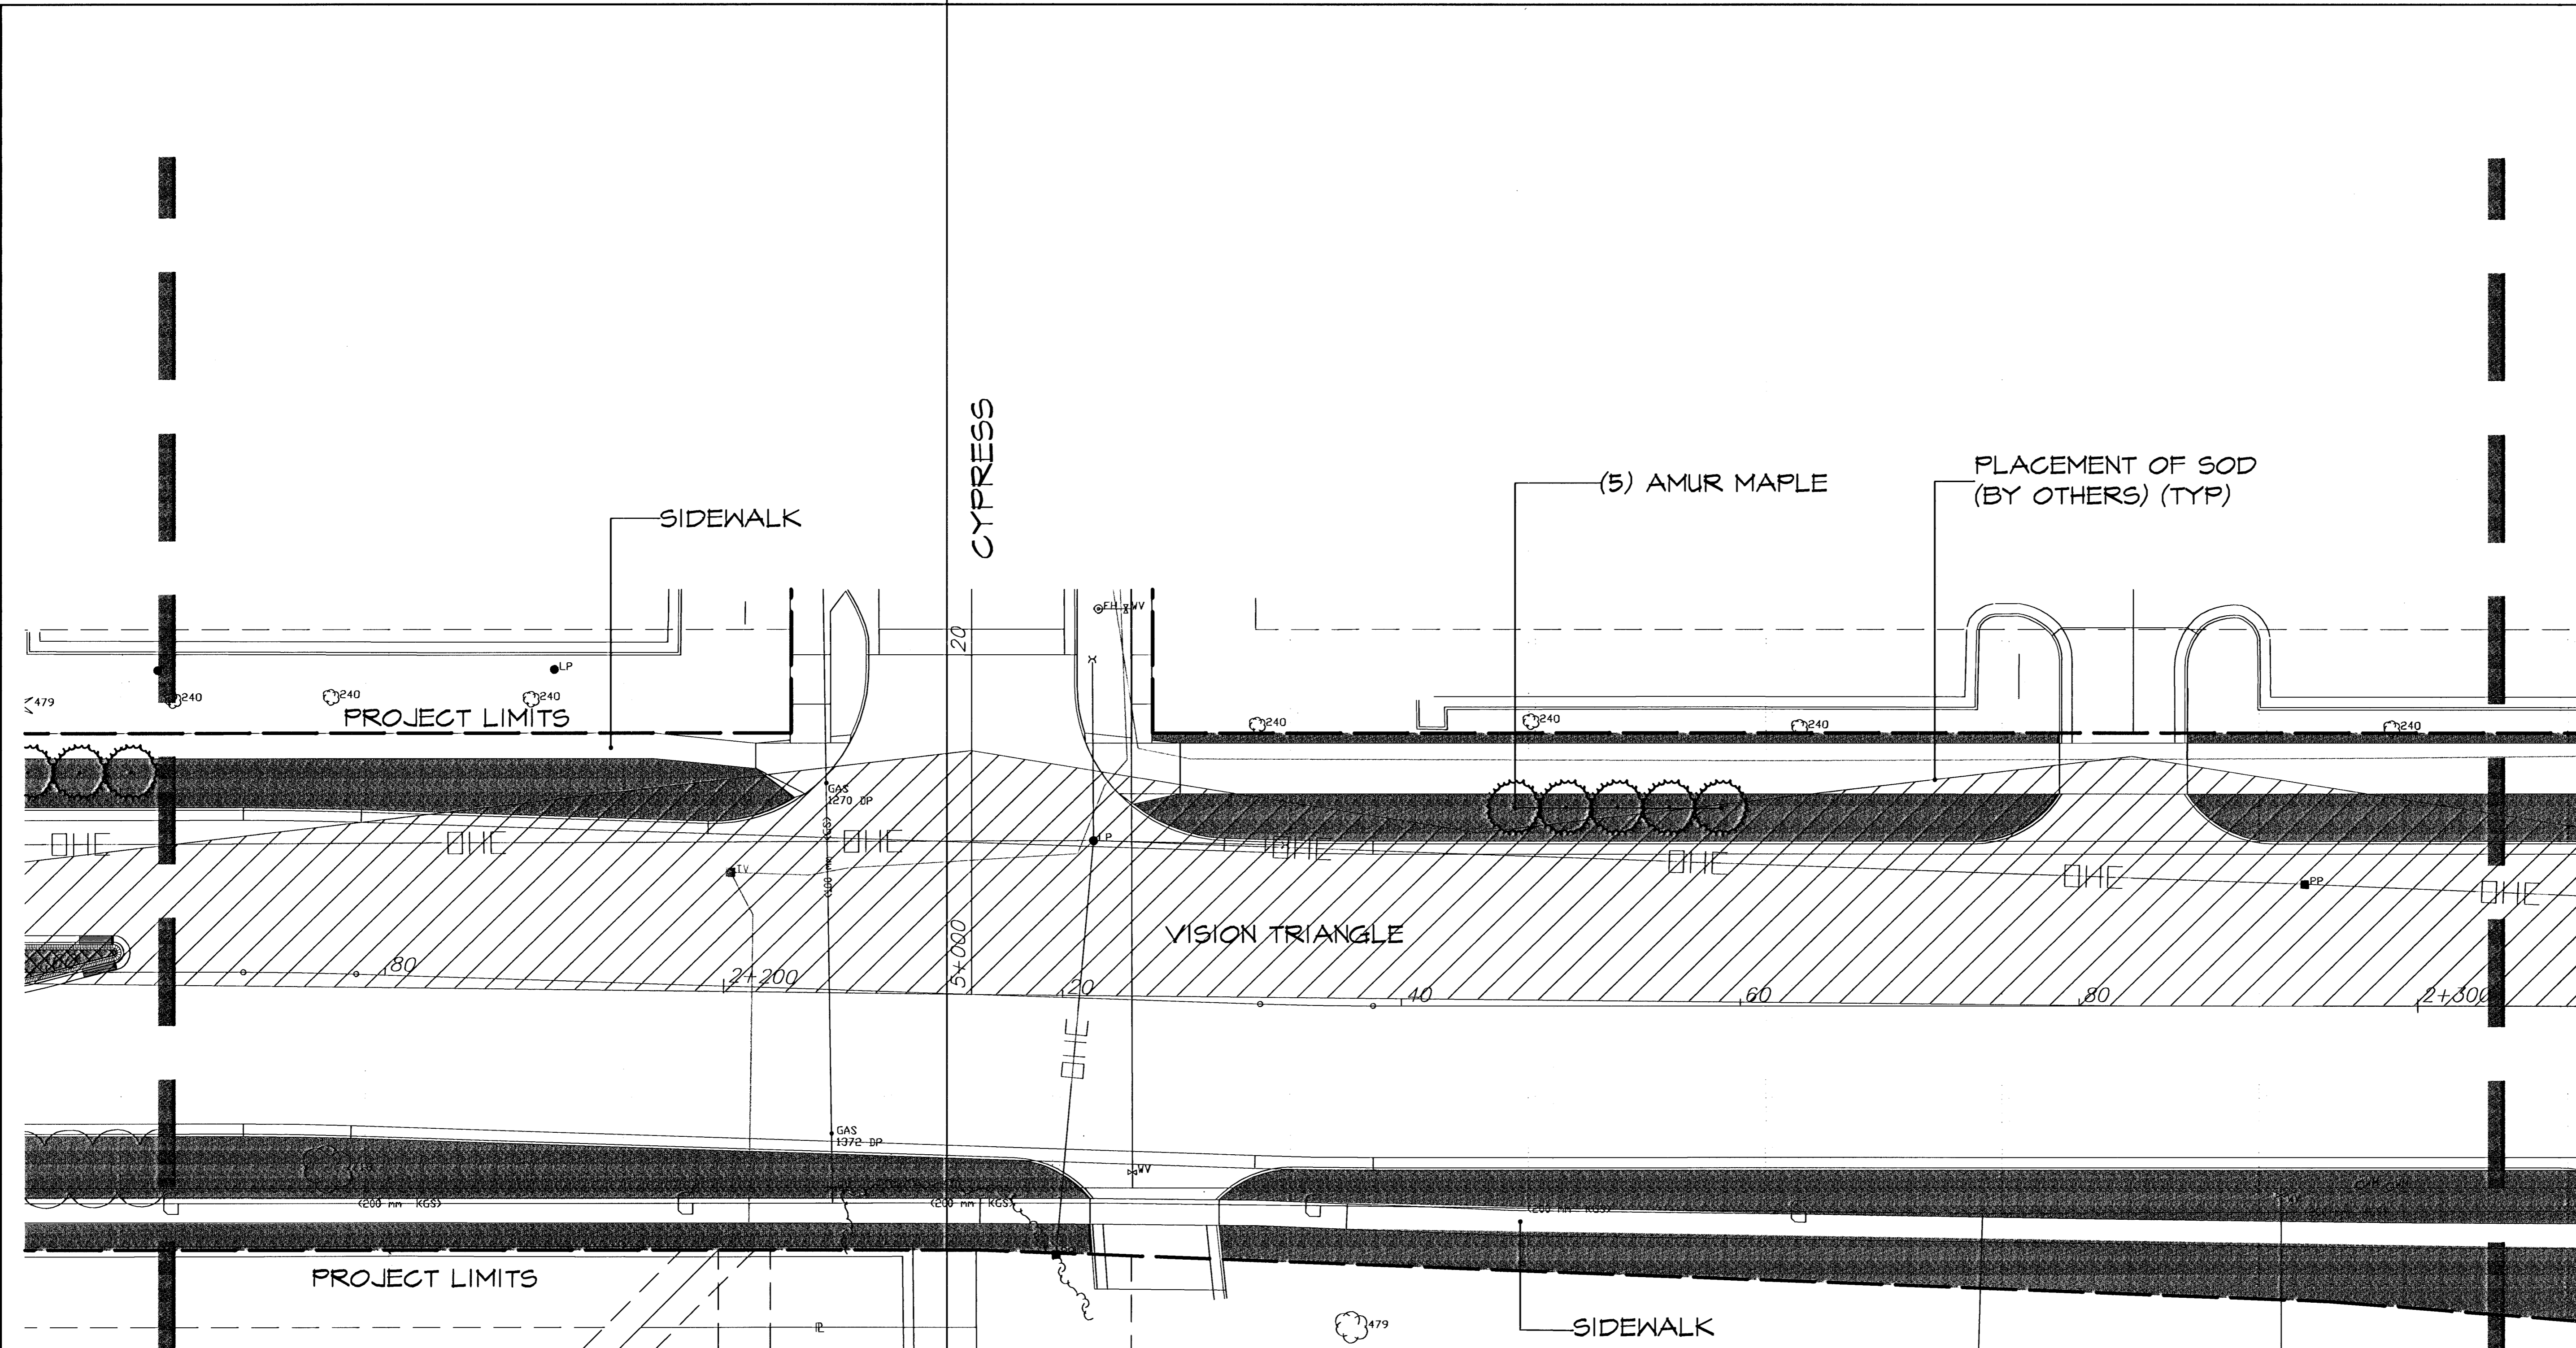

PLANT LIST (THIS SHEET)			
QTY.	COMMON NAME	BOTANICAL NAME	SIZE/COMMENT
ORNAMENTAL TREES			
5	AMUR MAPLE	<i>Acer ginnala</i>	2" Cal., Balled-in-Burlap

MATCHLINE SHEET 9

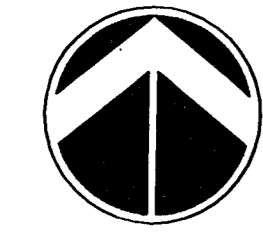
NORTH

SCALE 1 : 200 (METRIC UNITS)

H:\CIVIL\01058\DWG\landscape\01058PL9