

**29TH ST.
ROCK RD. TO WEBB RD.**

PLANTING PLAN

DATE
JUNE 2003

REVISED


DESIGN BY
BJH

DRAWN BY
BJH


CHECKED BY
JAG

SHEET NUMBER
11 of 14

H:\CIVIL\01058\DWG\landscape\01058PL10

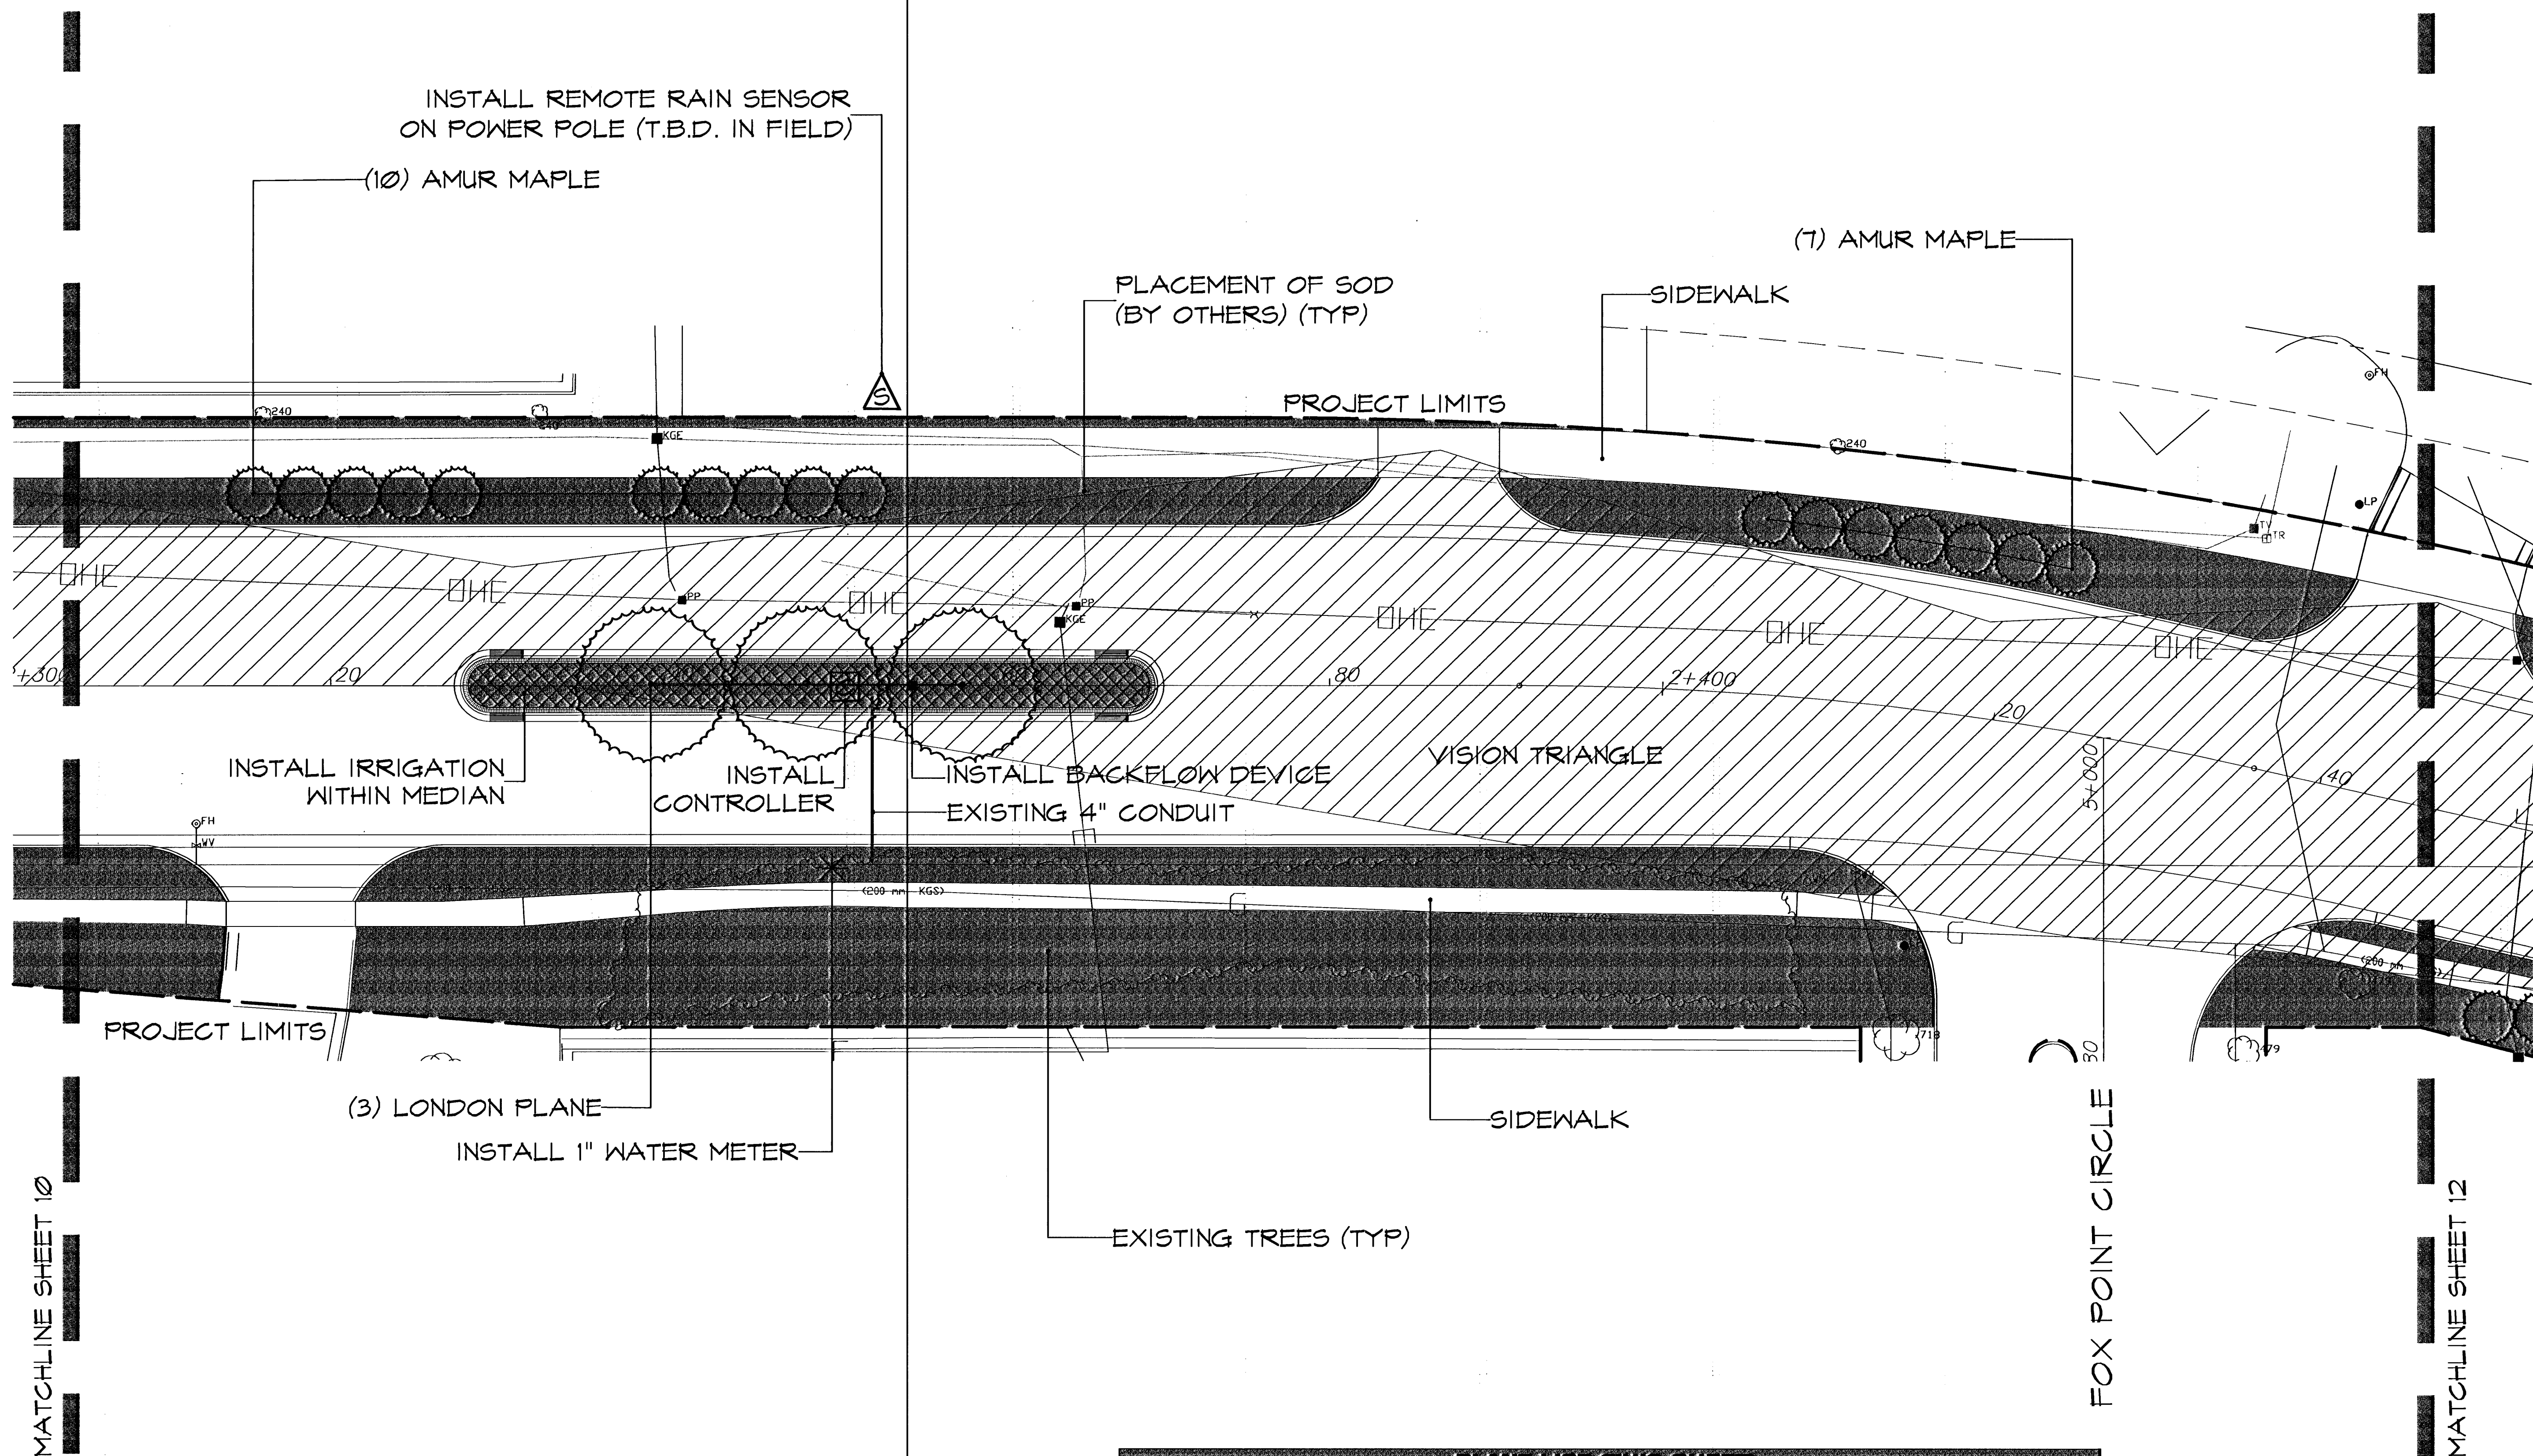

PLANT LIST (THIS SHEET)			
QTY.	COMMON NAME	BOTANICAL NAME	SIZE/COMMENT
LARGE SHADE TREES			
3	LONDON PLANETREE	Platanus x acerifolia	3" Cal., Balled-in-Burlap
ORNAMENTAL TREES			
17	AMUR MAPLE	Acer ginnala	2" Cal., Balled-in-Burlap

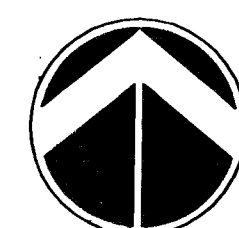

NORTH

SCALE 1 : 200 (METRIC UNITS)

MATCHLINE SHEET 10

MATCHLINE SHEET 12