


**29TH ST.
ROCK RD. TO WEBB RD.**
PLANTING PLAN

DATE	JUNE 2003
REVISED	

DESIGN BY	BJH
DRAWN BY	BJH
CHECKED BY	JAG

SHEET NUMBER	12 of 14
--------------	----------

H:\CIVIL\01058\DWG\landscape\01058PL11

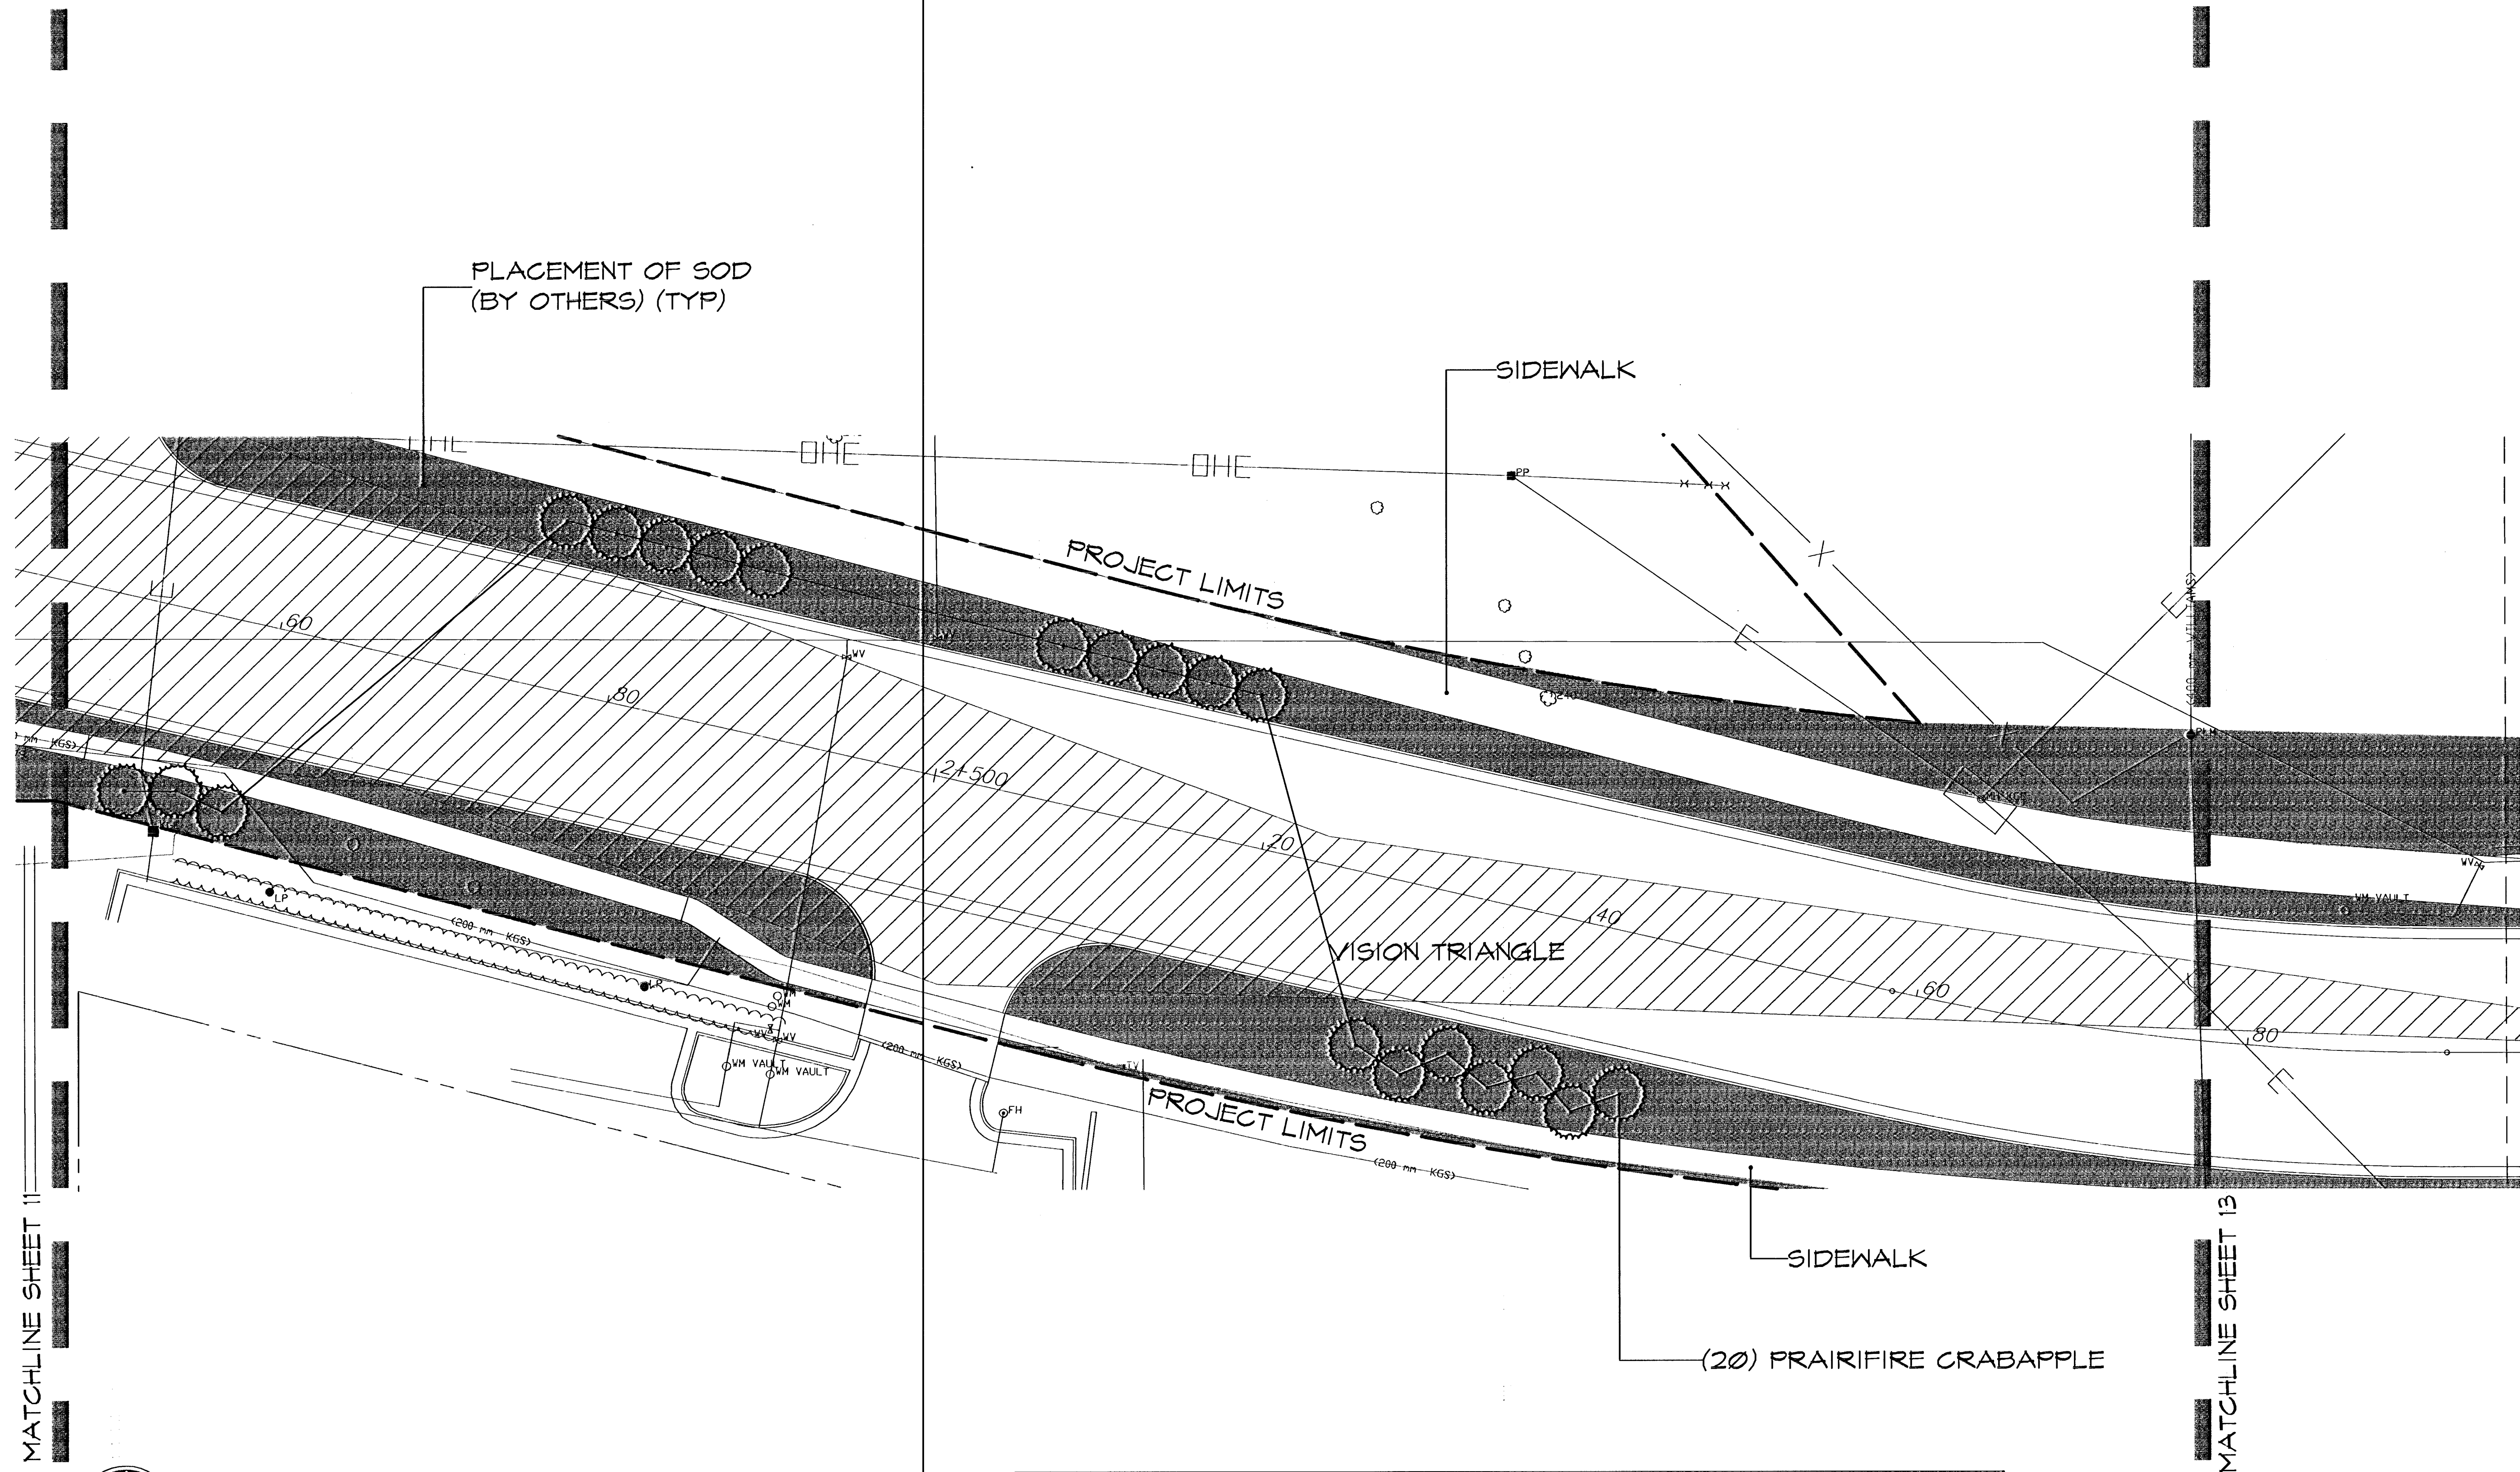

PLANT LIST (THIS SHEET)			
QTY.	COMMON NAME	BOTANICAL NAME	SIZE/COMMENT
ORNAMENTAL TREES			
20	PRAIRIFIRE CRABAPPLE	Malus sp. 'Prairifire'	2" Cal., Balled-in-Burlap



NORTH **SCALE 1 : 200 (METRIC UNITS)**