


lrvnhs 9/25/2023 8:47:40 PM - c:\transystems\proj\local\transystems\proj\la-e\proj\hds\0984549\C-VTR-M01-206.DGN

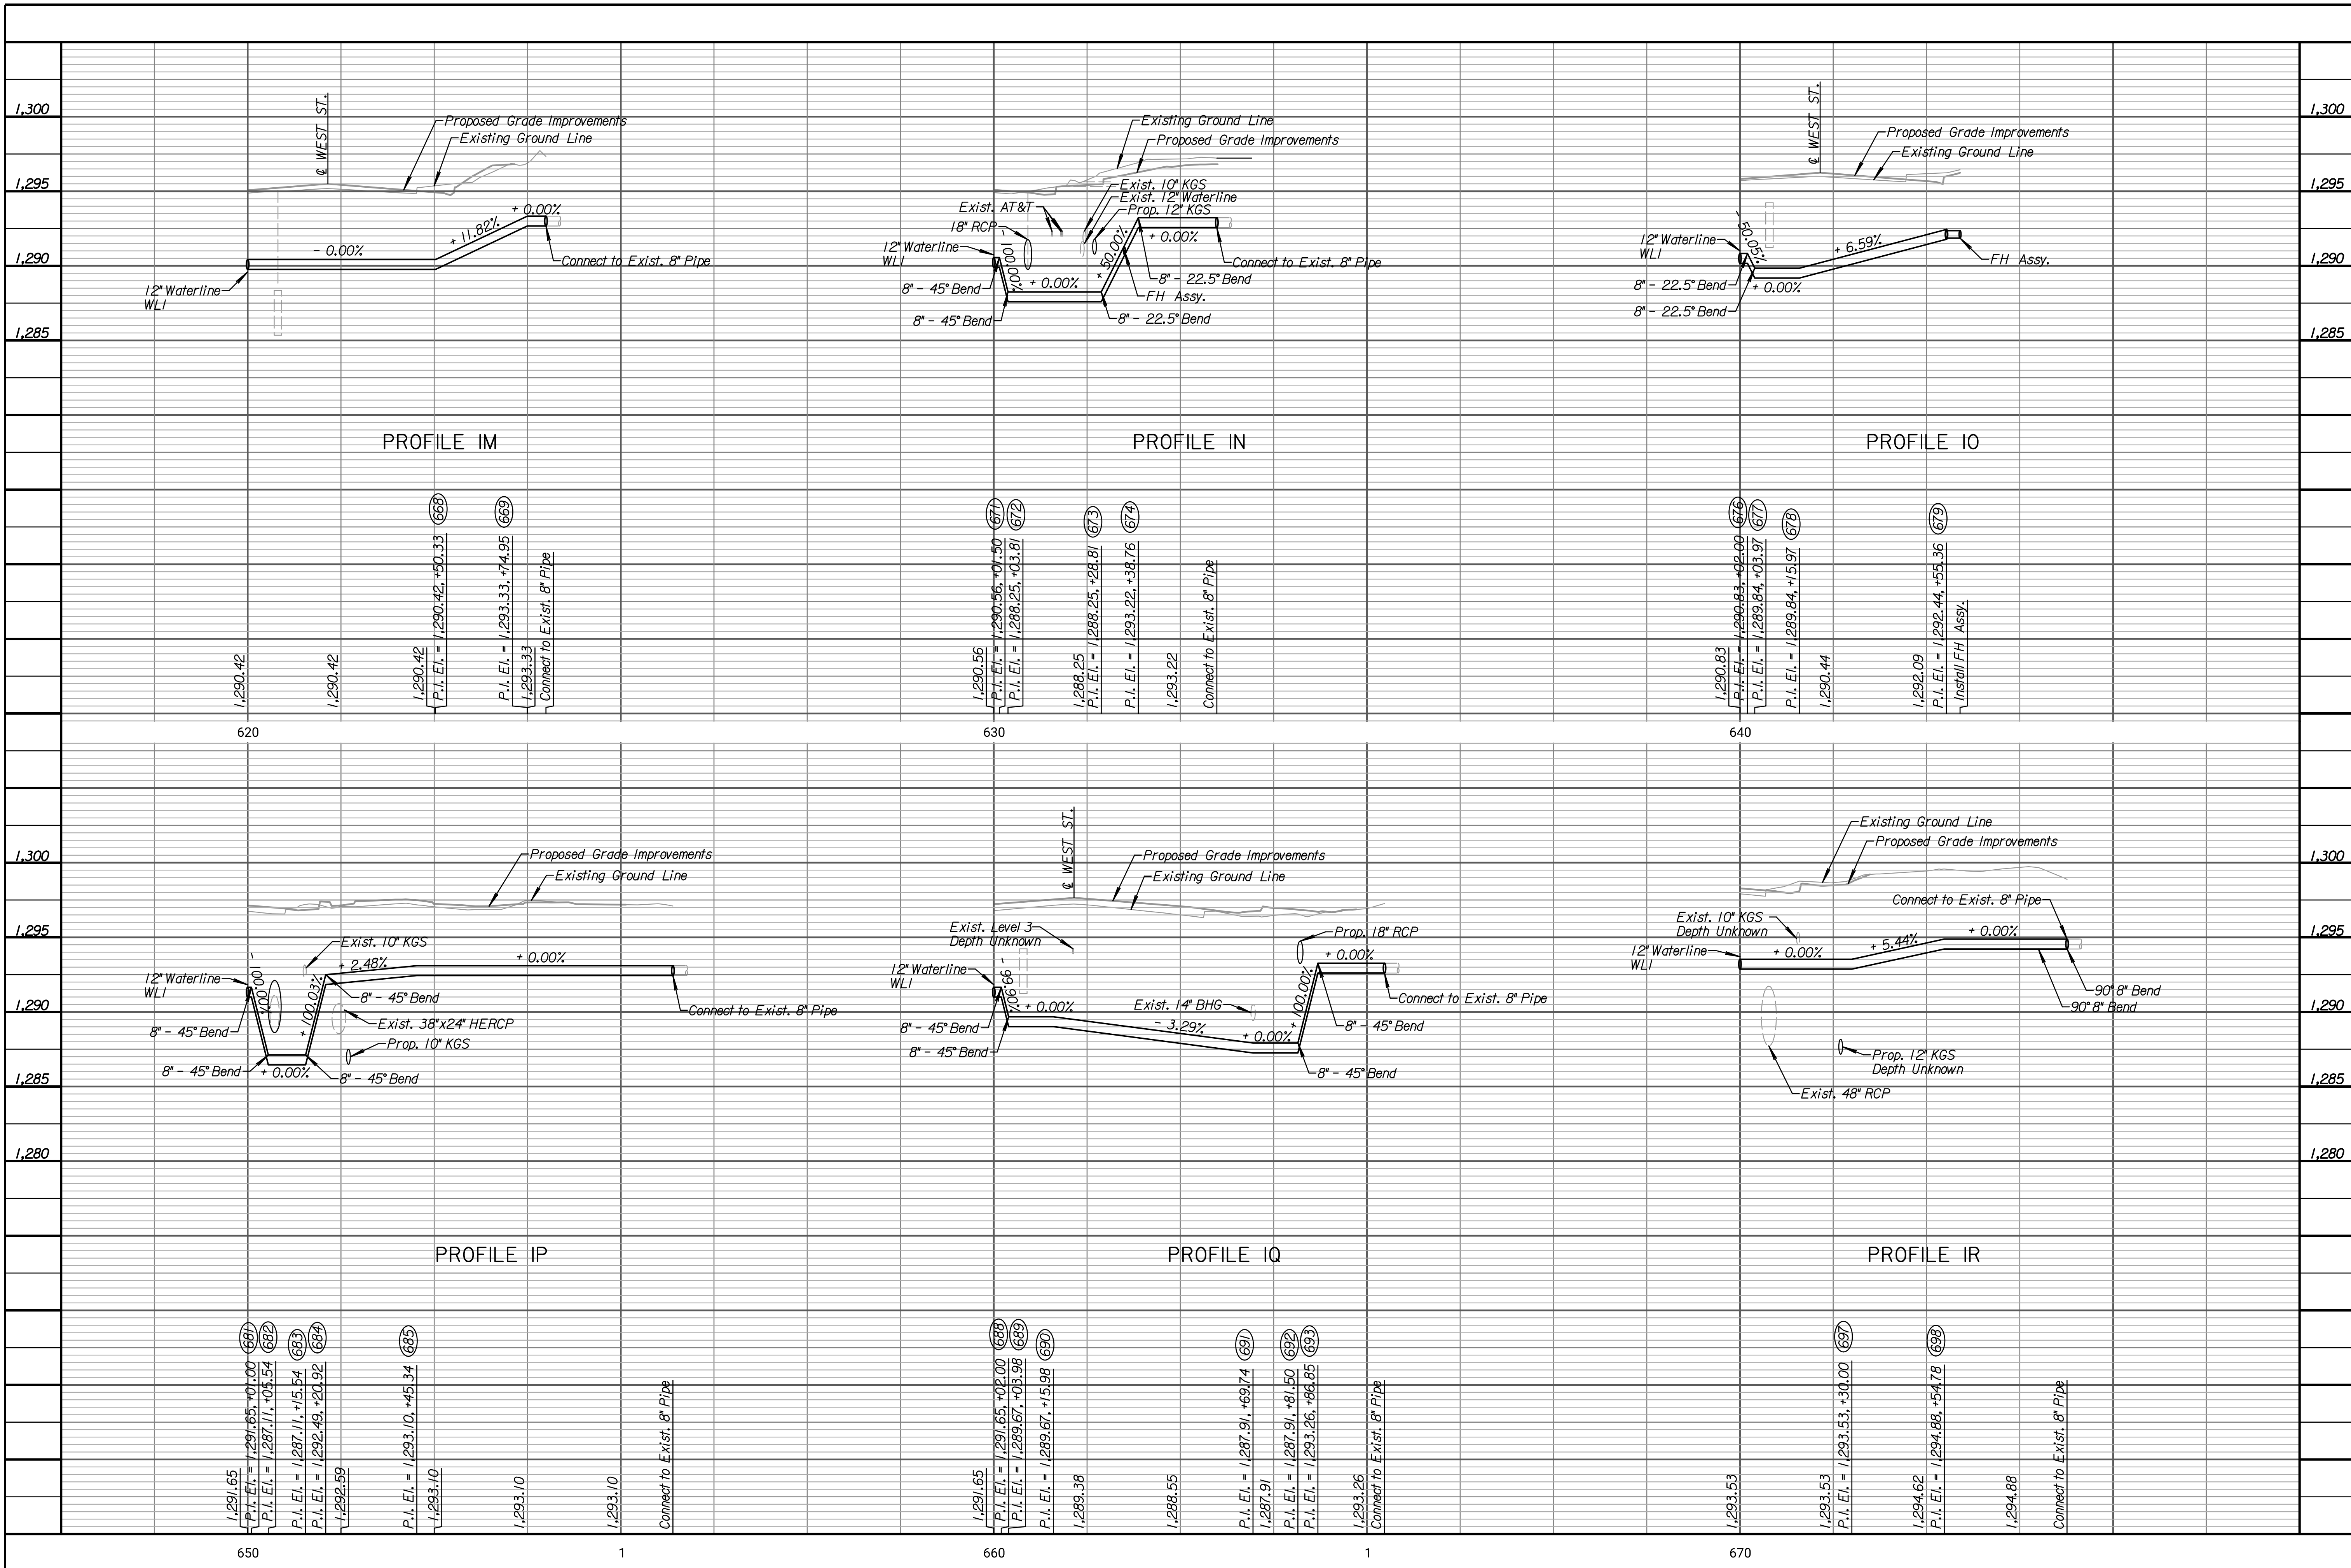

TRANSYSTEMS

245 N. WACO
SUITE 222
WICHITA, KANSAS 67202
MAIN: 316-303-3000
FAX: 316-462-5629

CONSULTANTS:

WEST STREET IMPROVEMENTS FROM PAWNEE TO HARRY

WICHITA, KANSAS

REVISIONS:	MARK	DATE	DESCRIPTION

PROJ NO: 87 N-0720-01
SCALE: 1"=20'
DATE: 9/25/2023
DESIGNED BY: DAN
DRAWN BY: DAN
CHECKED BY: MDB

SHEET TITLE:
WEST STREET WATERLINE 1M, 1N, 1O, 1P, 1Q & 1R PROFILES

SHEET NO.
382

SHEET 382 OF 517